

St. Jude - DV Bonus
431 E St Catherine Street

Roster

Downstairs Units	
Unit 1	4 beds
Unit 2	4 beds
Unit 3	4 beds
Unit 4	4 beds
Unit 5	4 beds
Unit 16	2 beds



Upstairs Units	
Unit 6	2 beds
Unit 7	2 beds
Unit 8	2 beds
Unit 9	2 beds
Unit 10	2 beds
Unit 11	2 beds
Unit 12	2 beds
Unit 13	2 beds
Unit 14	2 beds
Unit 15	2 beds
Unit 17	4 beds
Unit 18	2 beds

Total: 18 units

Total: 48 beds

*a couple of rooms may have cribs added, if needed

St. Jude Recovery Floor Plan 2015

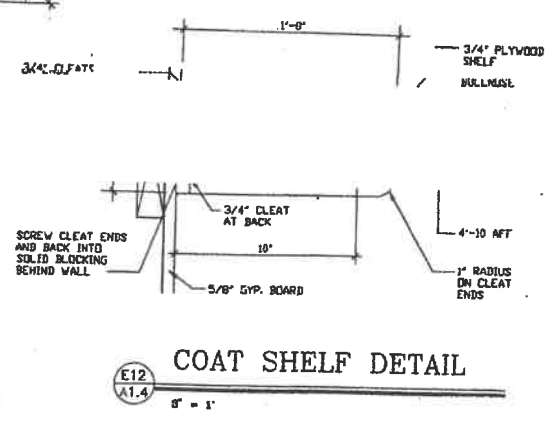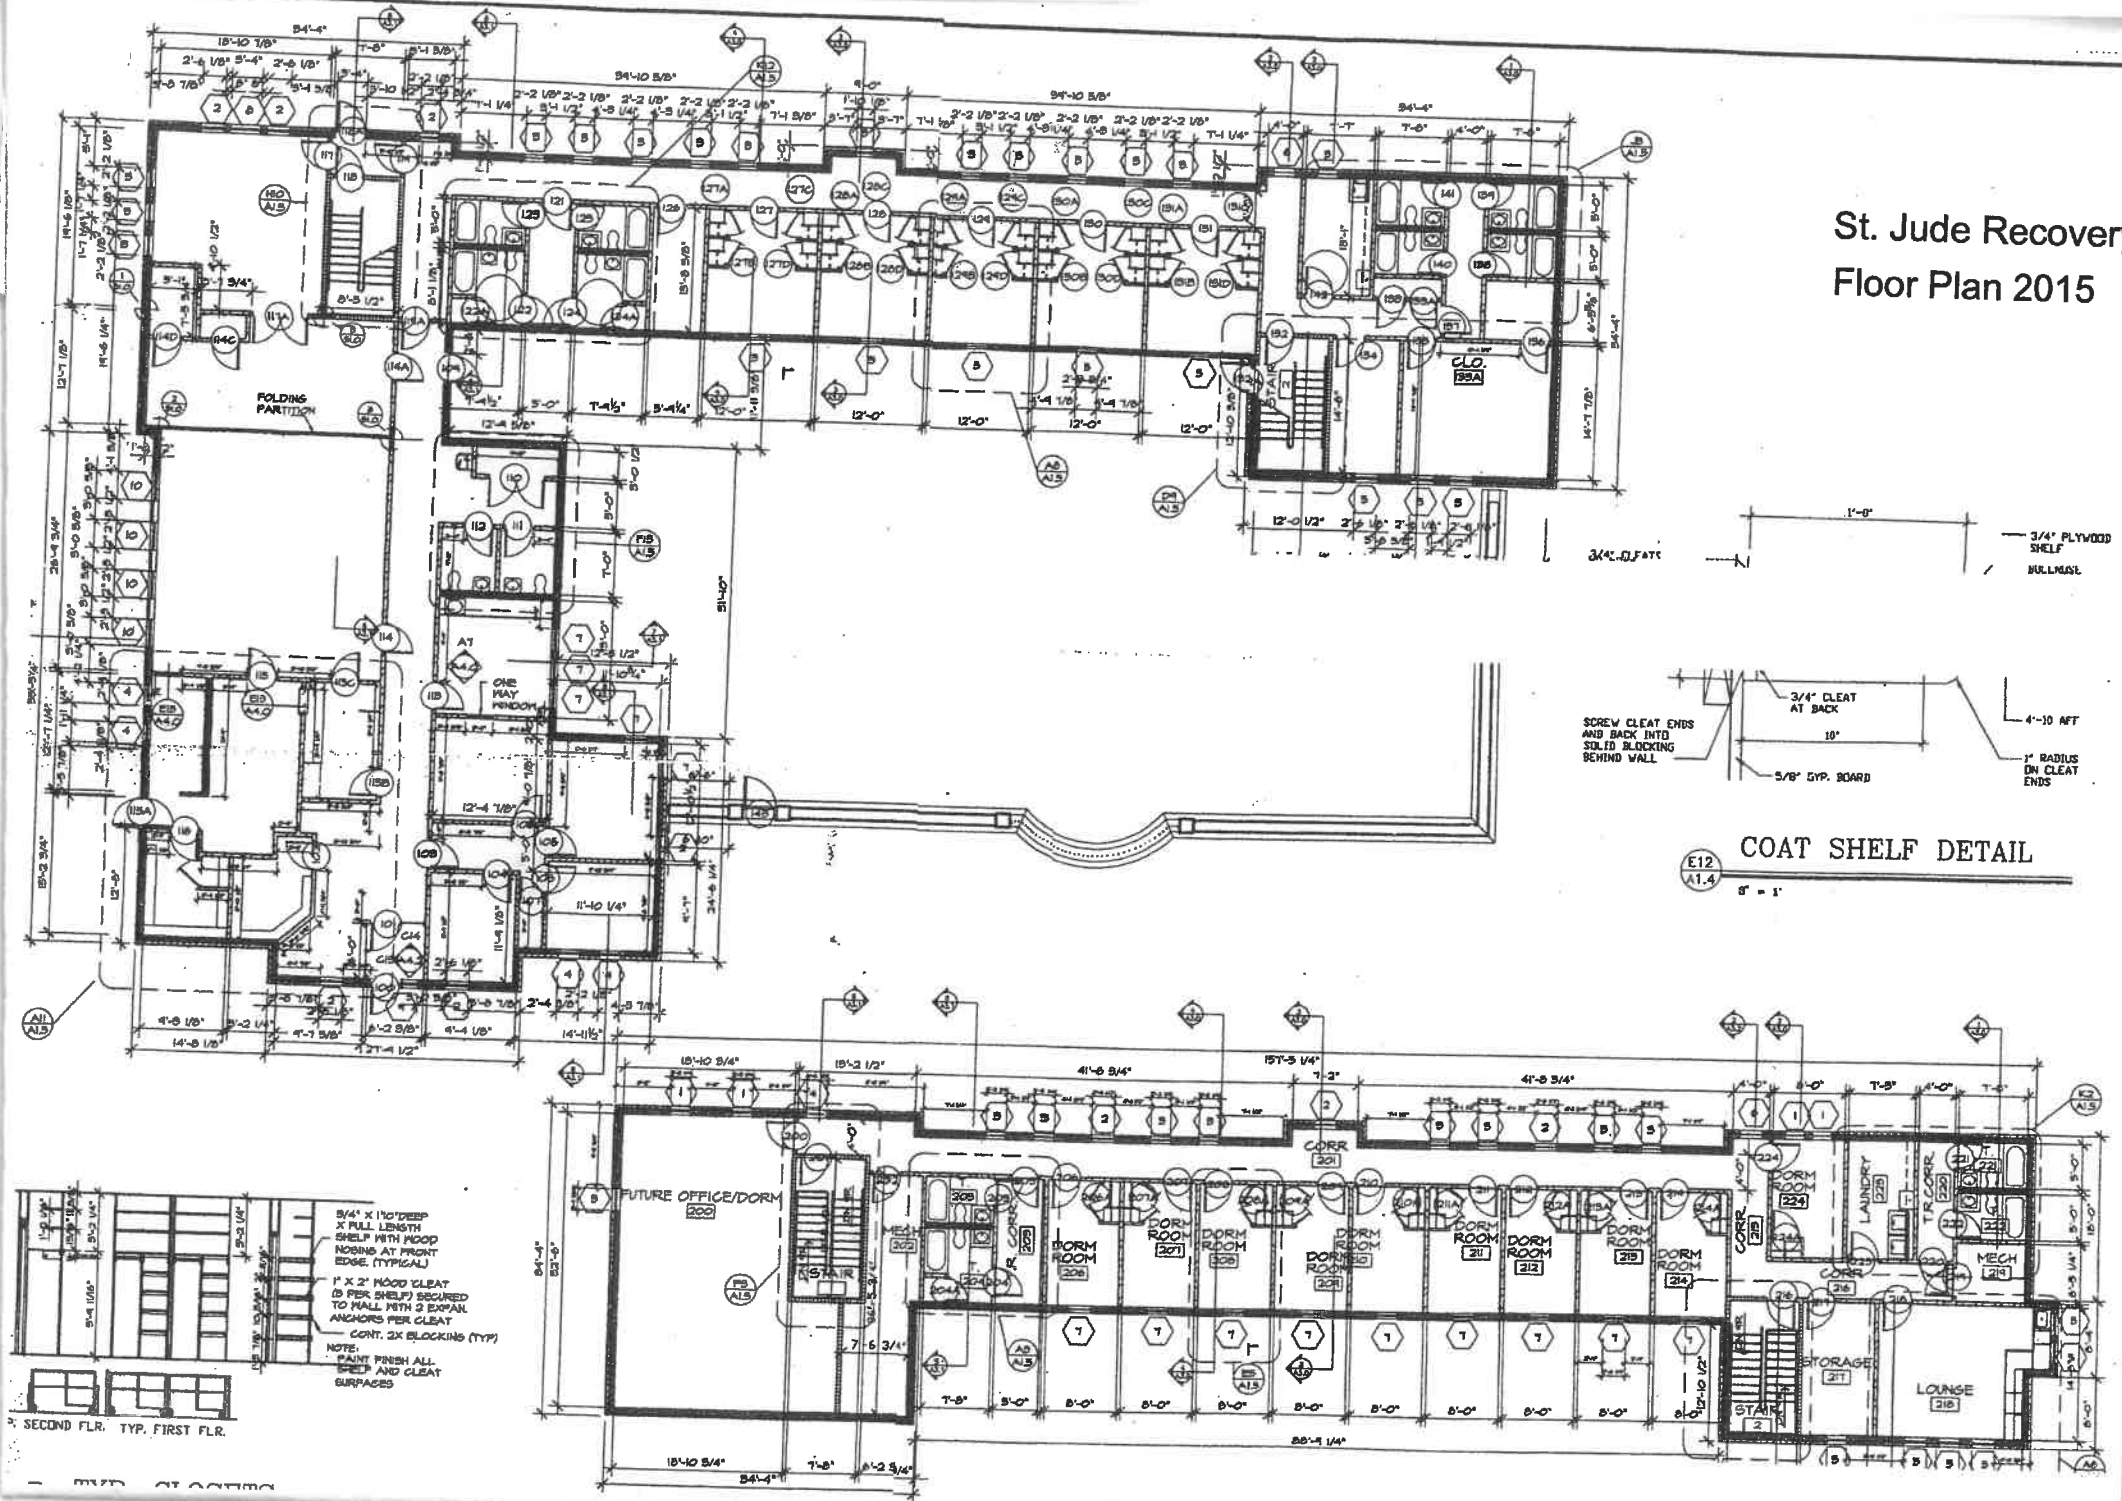

8/4" X 1" DEEP
X FULL LENGTH
SHELF WITH MOOD
NOSING AT FRONT
EDGE. (TYPICAL)

1" X 2" MOOD CLEFT
IS PER SHELF SECURED
TO WALL WITH 2 EXPAN.
ANCHORS PER CLEFT
CONT. 2X BLOCKING (TYP)

NOTE:
PAINT FINISH ALL
SHELF AND CLEFT
SURFACES

SECOND FLR. TYP. FIRST FLR.