







RECEIVED

JAN 09 2017

PLANNING & DESIGN SERVICES

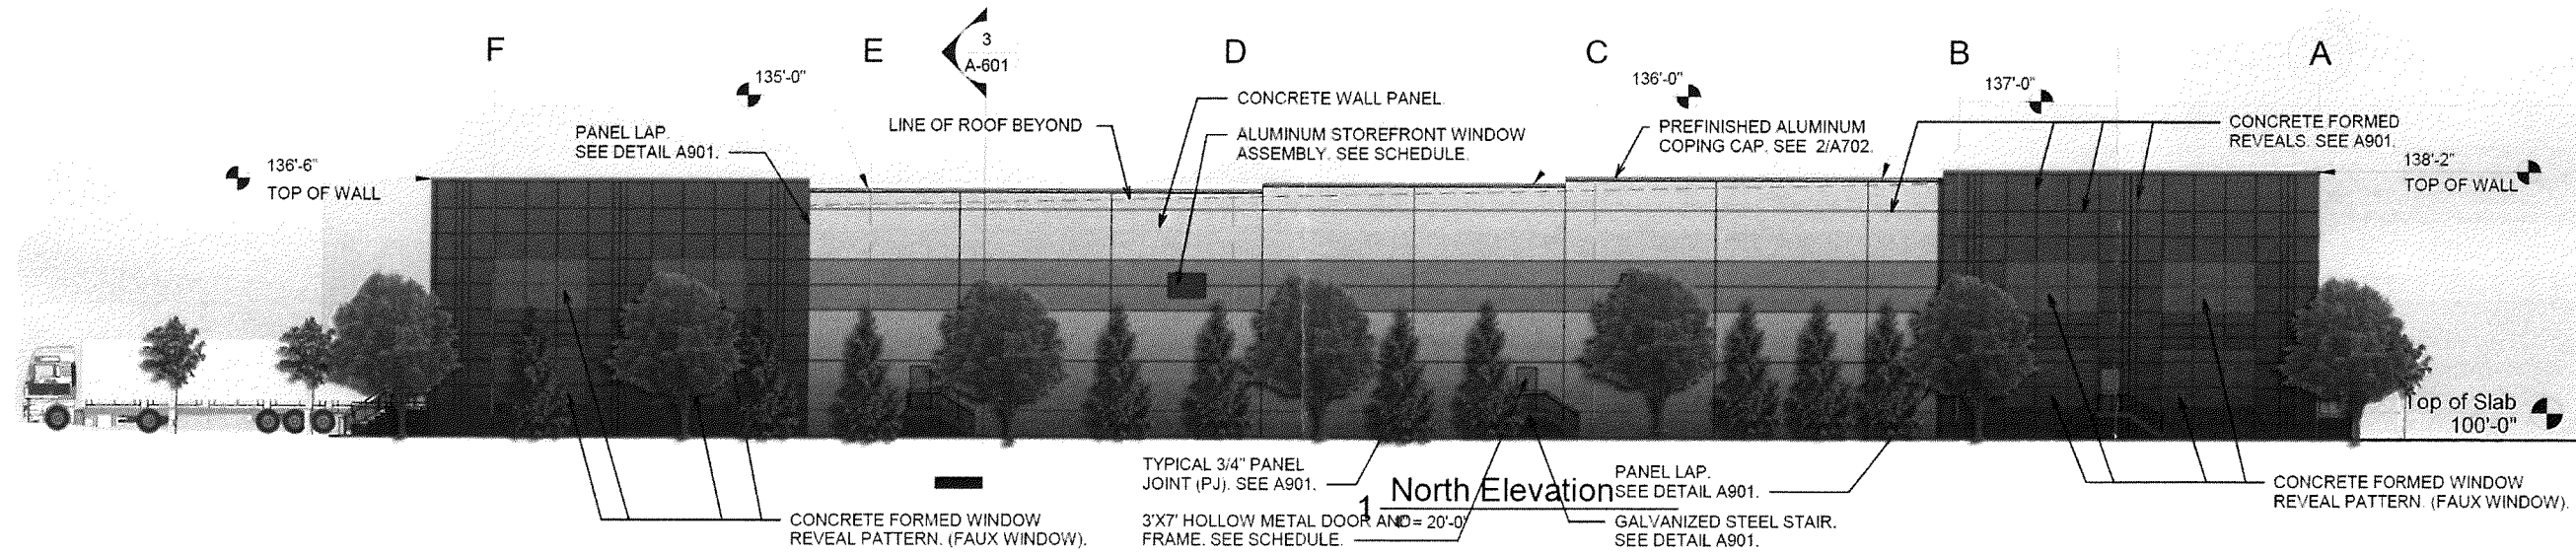

RECEIVED
 JAN 09 2017
 PLANNING & DESIGN SERVICES

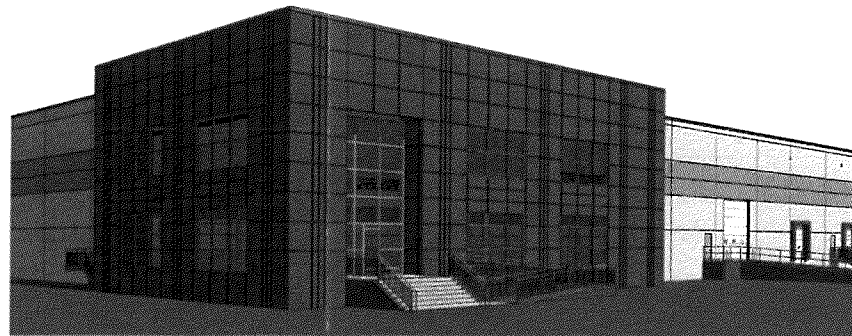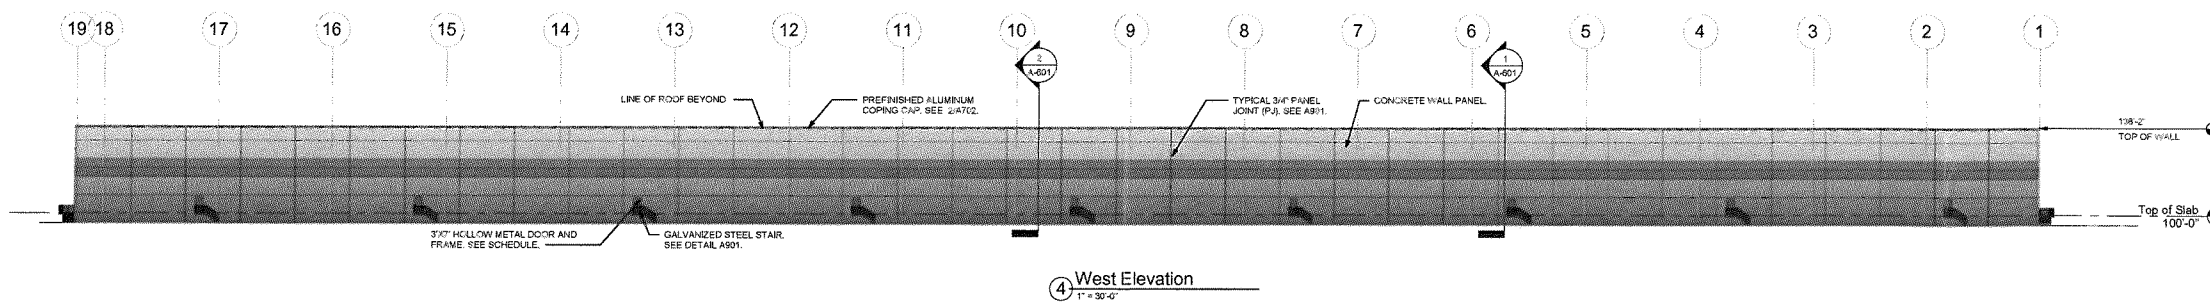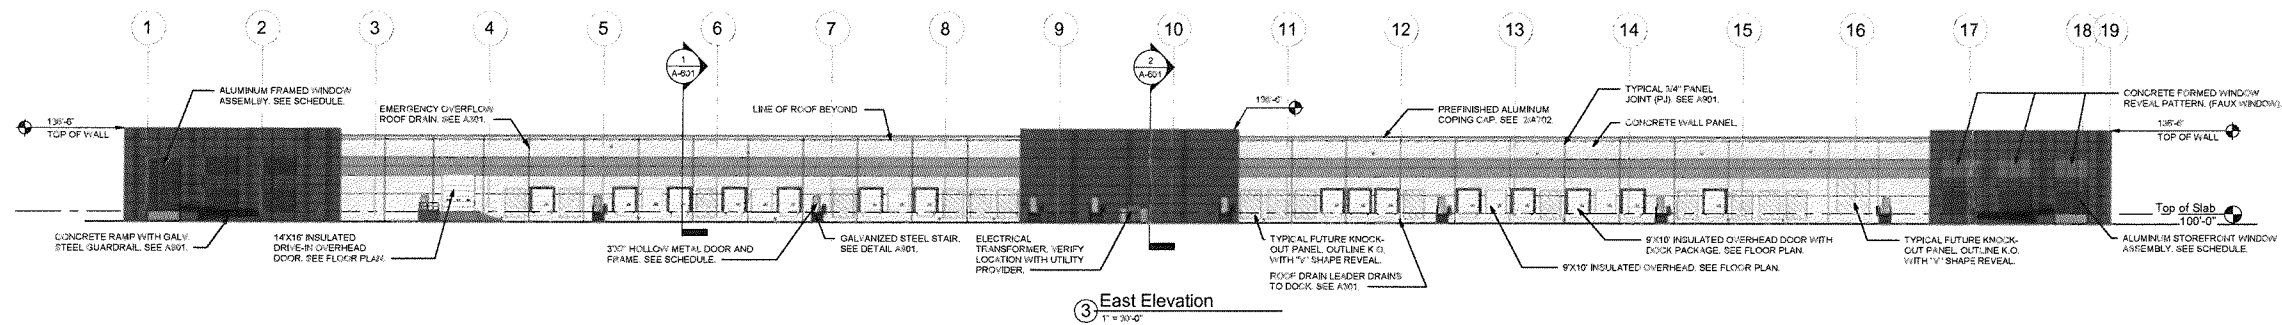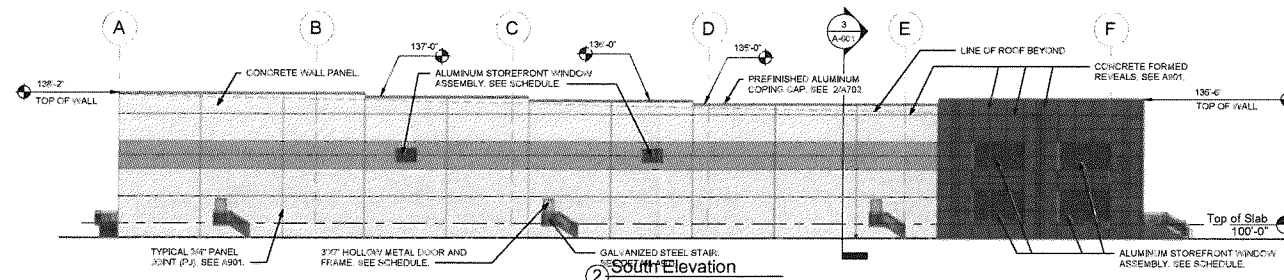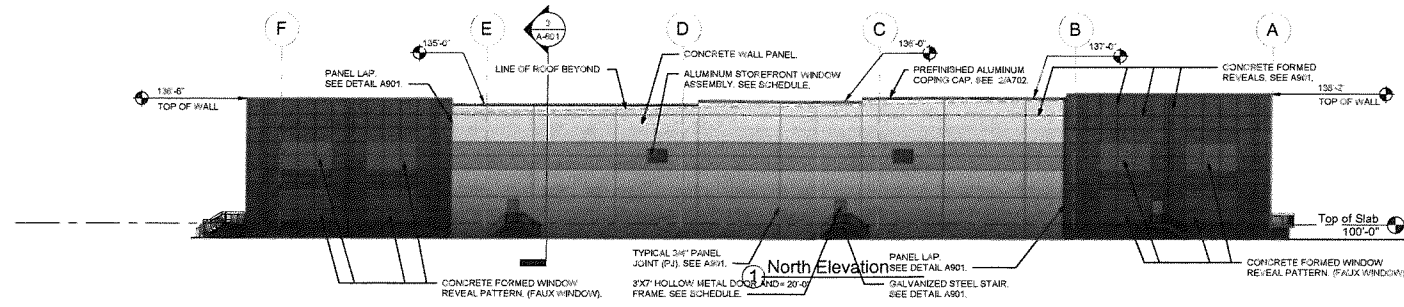

Review Set Only
Not for Construction

Notice
 The Architect/Engineer does not define the scope of individual trades, subcontractors, material suppliers, or vendors. Any sheet numbering system used which identifies disciplines is solely for the Architect/Engineer's convenience, and is not intended to define a subcontractor's scope of work. Information regarding individual trades, subcontractors, material suppliers, and vendors may be detailed, described and indicated at various locations throughout these documents. No consideration will be given to requests for change orders for failure to obtain and review the complete set of drawings and specifications when preparing bids, prices, and quotations.

COPYRIGHT by KovertHawkins
 ALL RIGHTS RESERVED
 KovertHawkins architects

Drawn By: TPS
 Checked By: JAH
 Project: 201508.00
 Date: 03/19/16

Review Set Only
 Not for Construction

REVIEW PRINT 01/07/2017

Speculative Warehouse
 Advance Distribution
 Millers Lane
 Louisville Ky. 40216
 503.753.1000 ext. 401

Sheet
A-501
 Building Elevations