


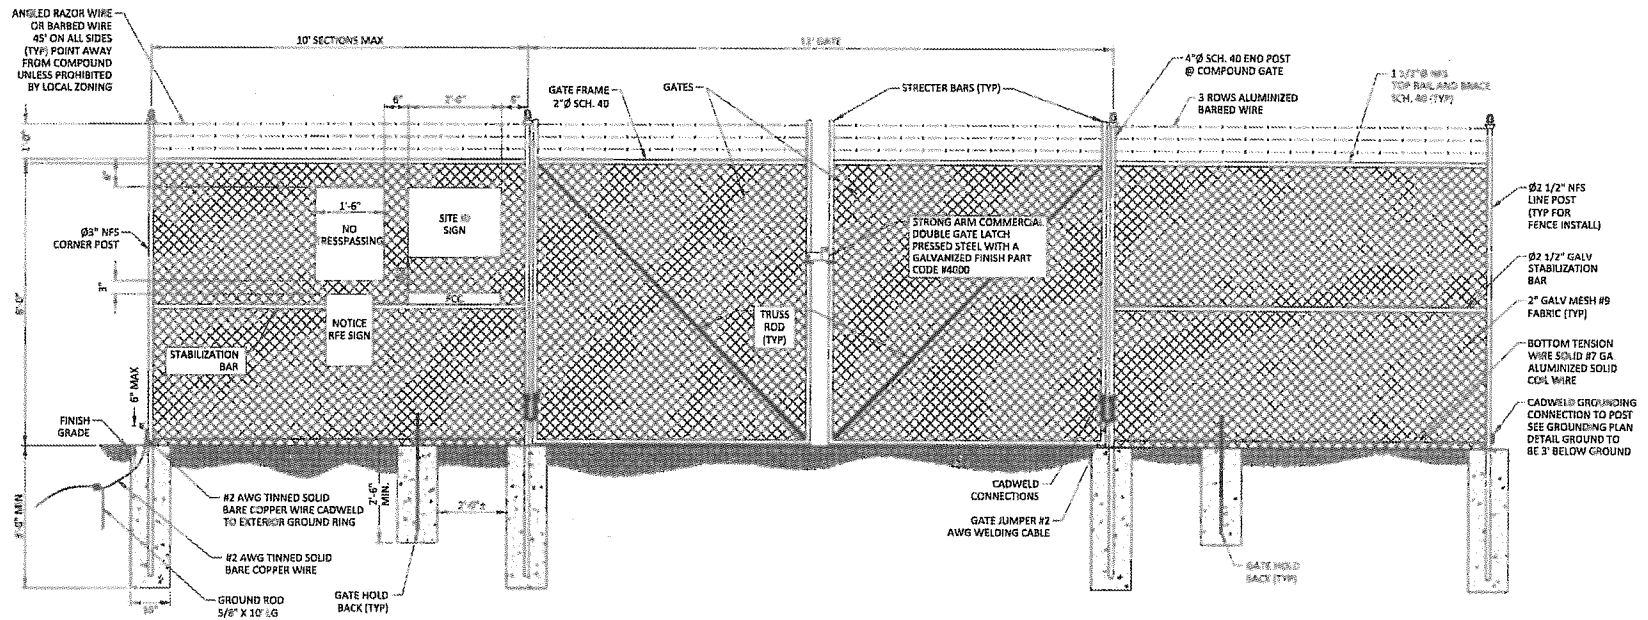

FENCE AND SIGNAGE DETAIL AND SPECIFICATIONS

NOT TO SCALE

STOR-ALL FAIROALE