





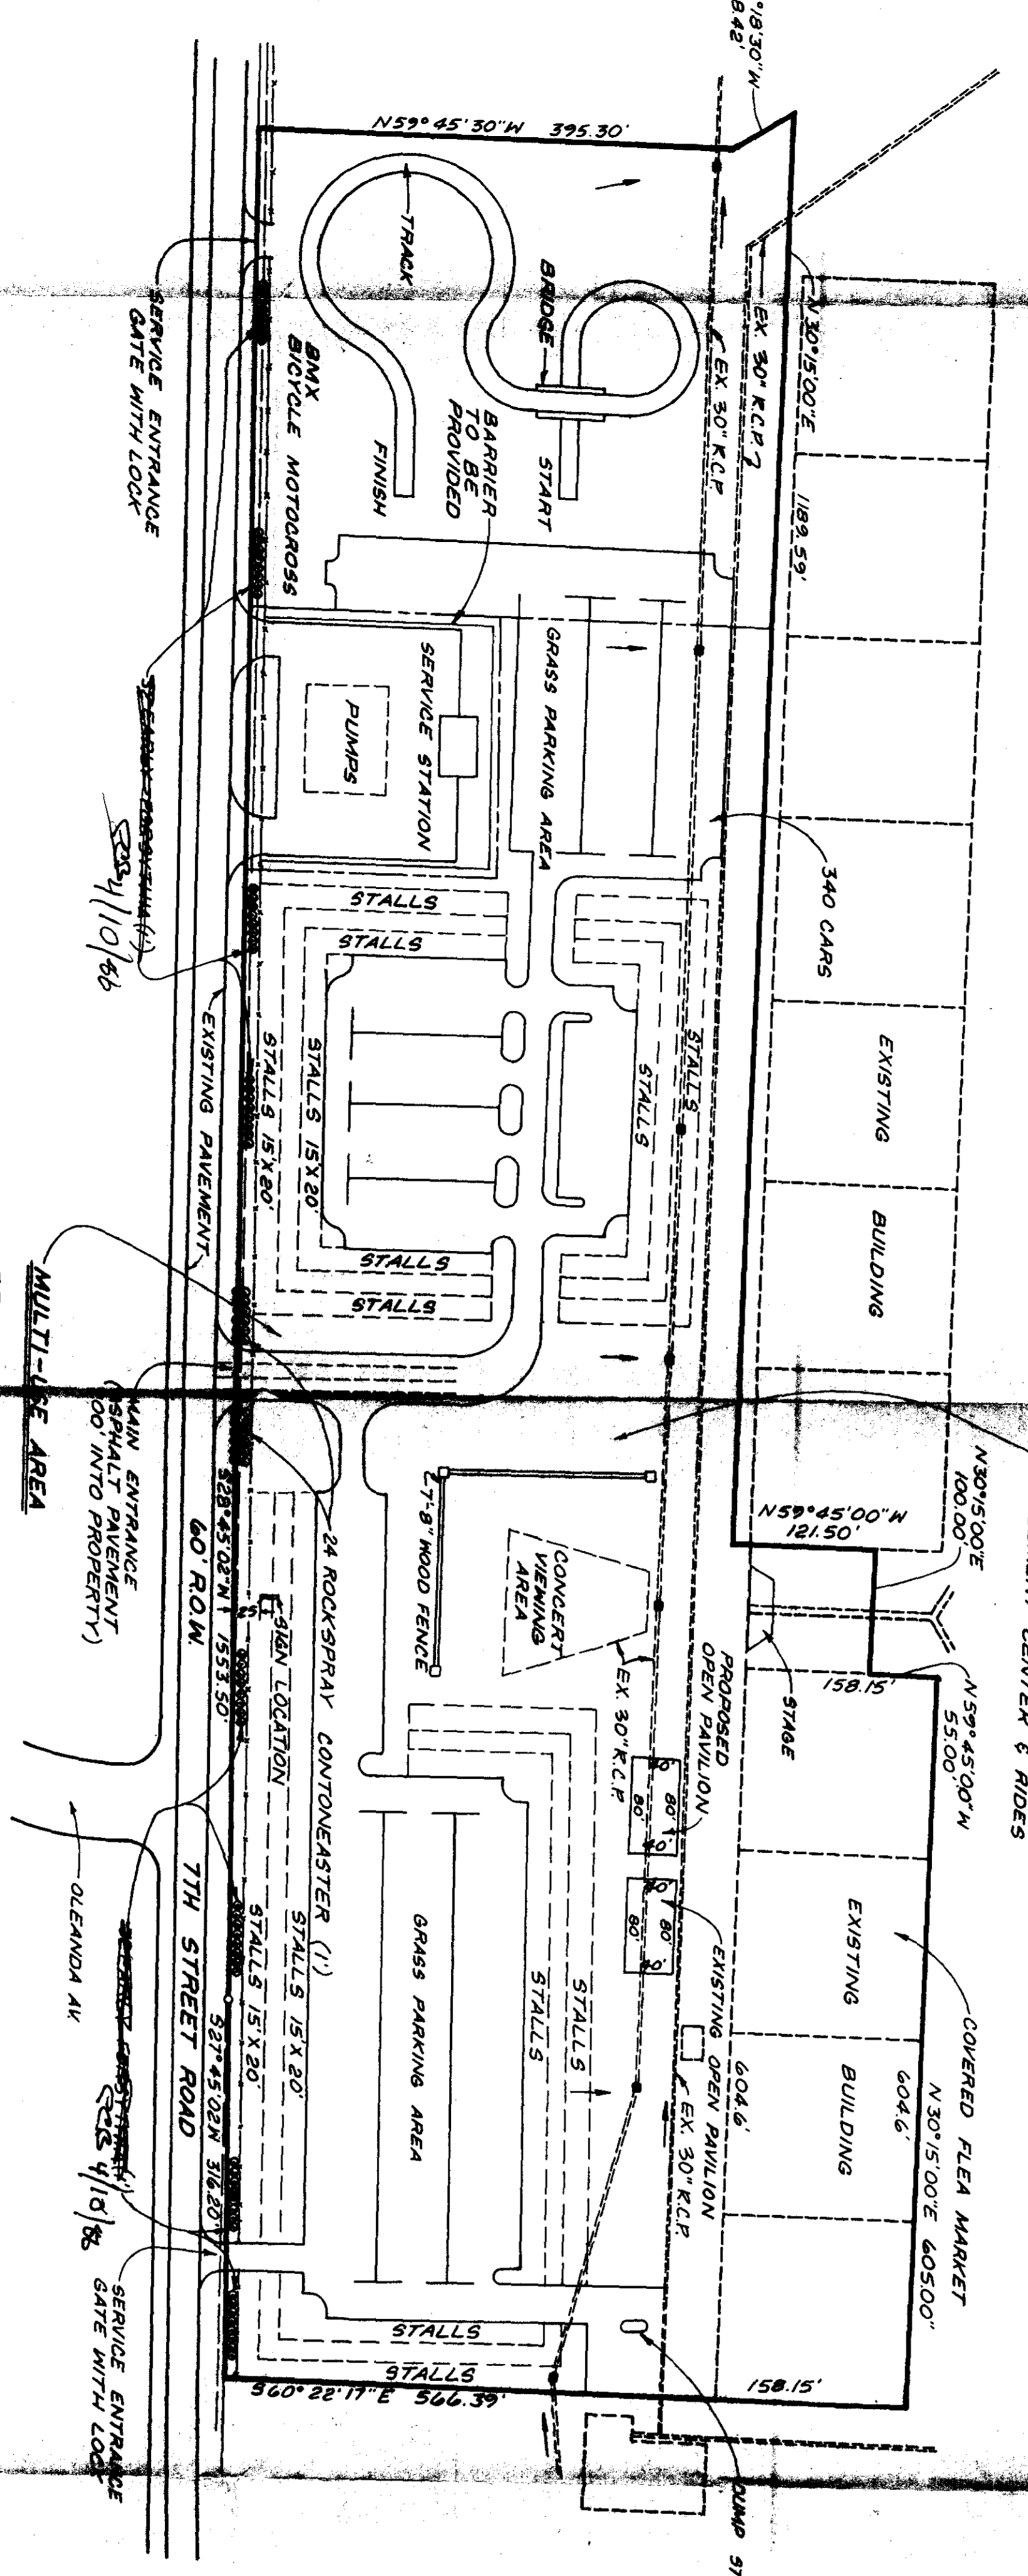

Approved by USAT 10/23/86

NOTICE
 PERMITS SHALL BE ISSUED ONLY IN CONFORMANCE WITH THE BINDING ELEMENTS OF THIS DISTRICT DEVELOPMENT PLAN

LOCATION MAP

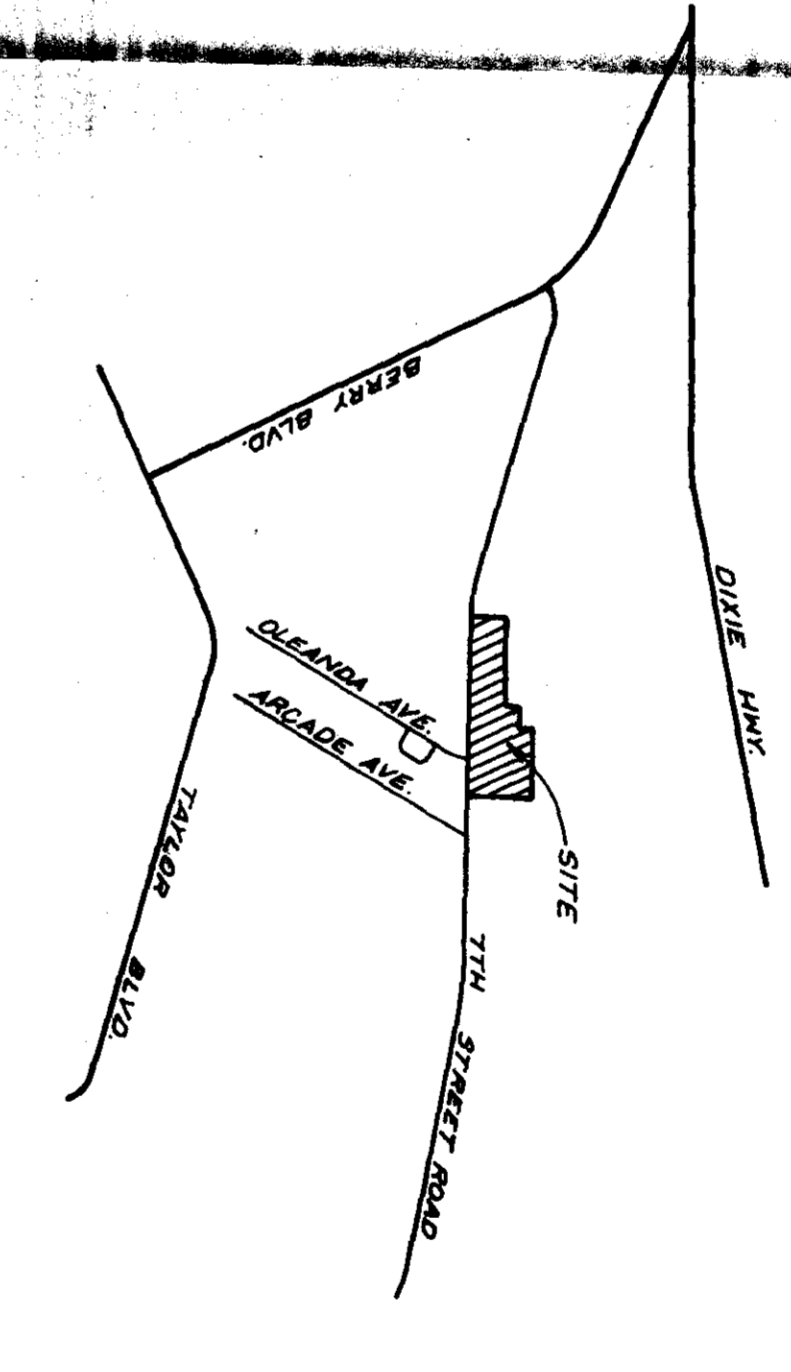


APPROVED DISTRICT DEVELOPMENT PLAN
 PROJECT NO. 7-3-86
 APPROVAL DATE 5/3/86
 OPERATING DATE 1/8/87
 HOLLY HULLIGAN
 ELLEN BROWN

NOTES:
 ZONING: C-2
 TOTAL ACRES: 14.9
 ENCLOSED BUILDING: 500 FT.
 OPEN BUILDING & SIDES: 50 FT.
 BUILDING HEIGHT: 6,400 SQ.FT.
PARKING REQUIREMENTS:
 ENCLOSED AREA 95,300 SQ.FT. + 200 = 479 SP
 OPEN AREA 158,400 SQ.FT. + 1,500 = 106.5 SP
 TOTAL SPACES 585.5 SP

SABAK, WILSON, HEINER & LINGO, INC.
 ENGINEERS, LANDSCAPE ARCHITECTS & PLANNERS
 1001 VILLAGE CENTER
 MARYSVILLE, KENTUCKY

DISTRICT DEVELOPMENT PLAN
 OWNER & DEVELOPERS:
 PARKER TOBACCO COMPANY, INC.
 P.O. BOX A28
 MARYSVILLE, KENTUCKY 40056

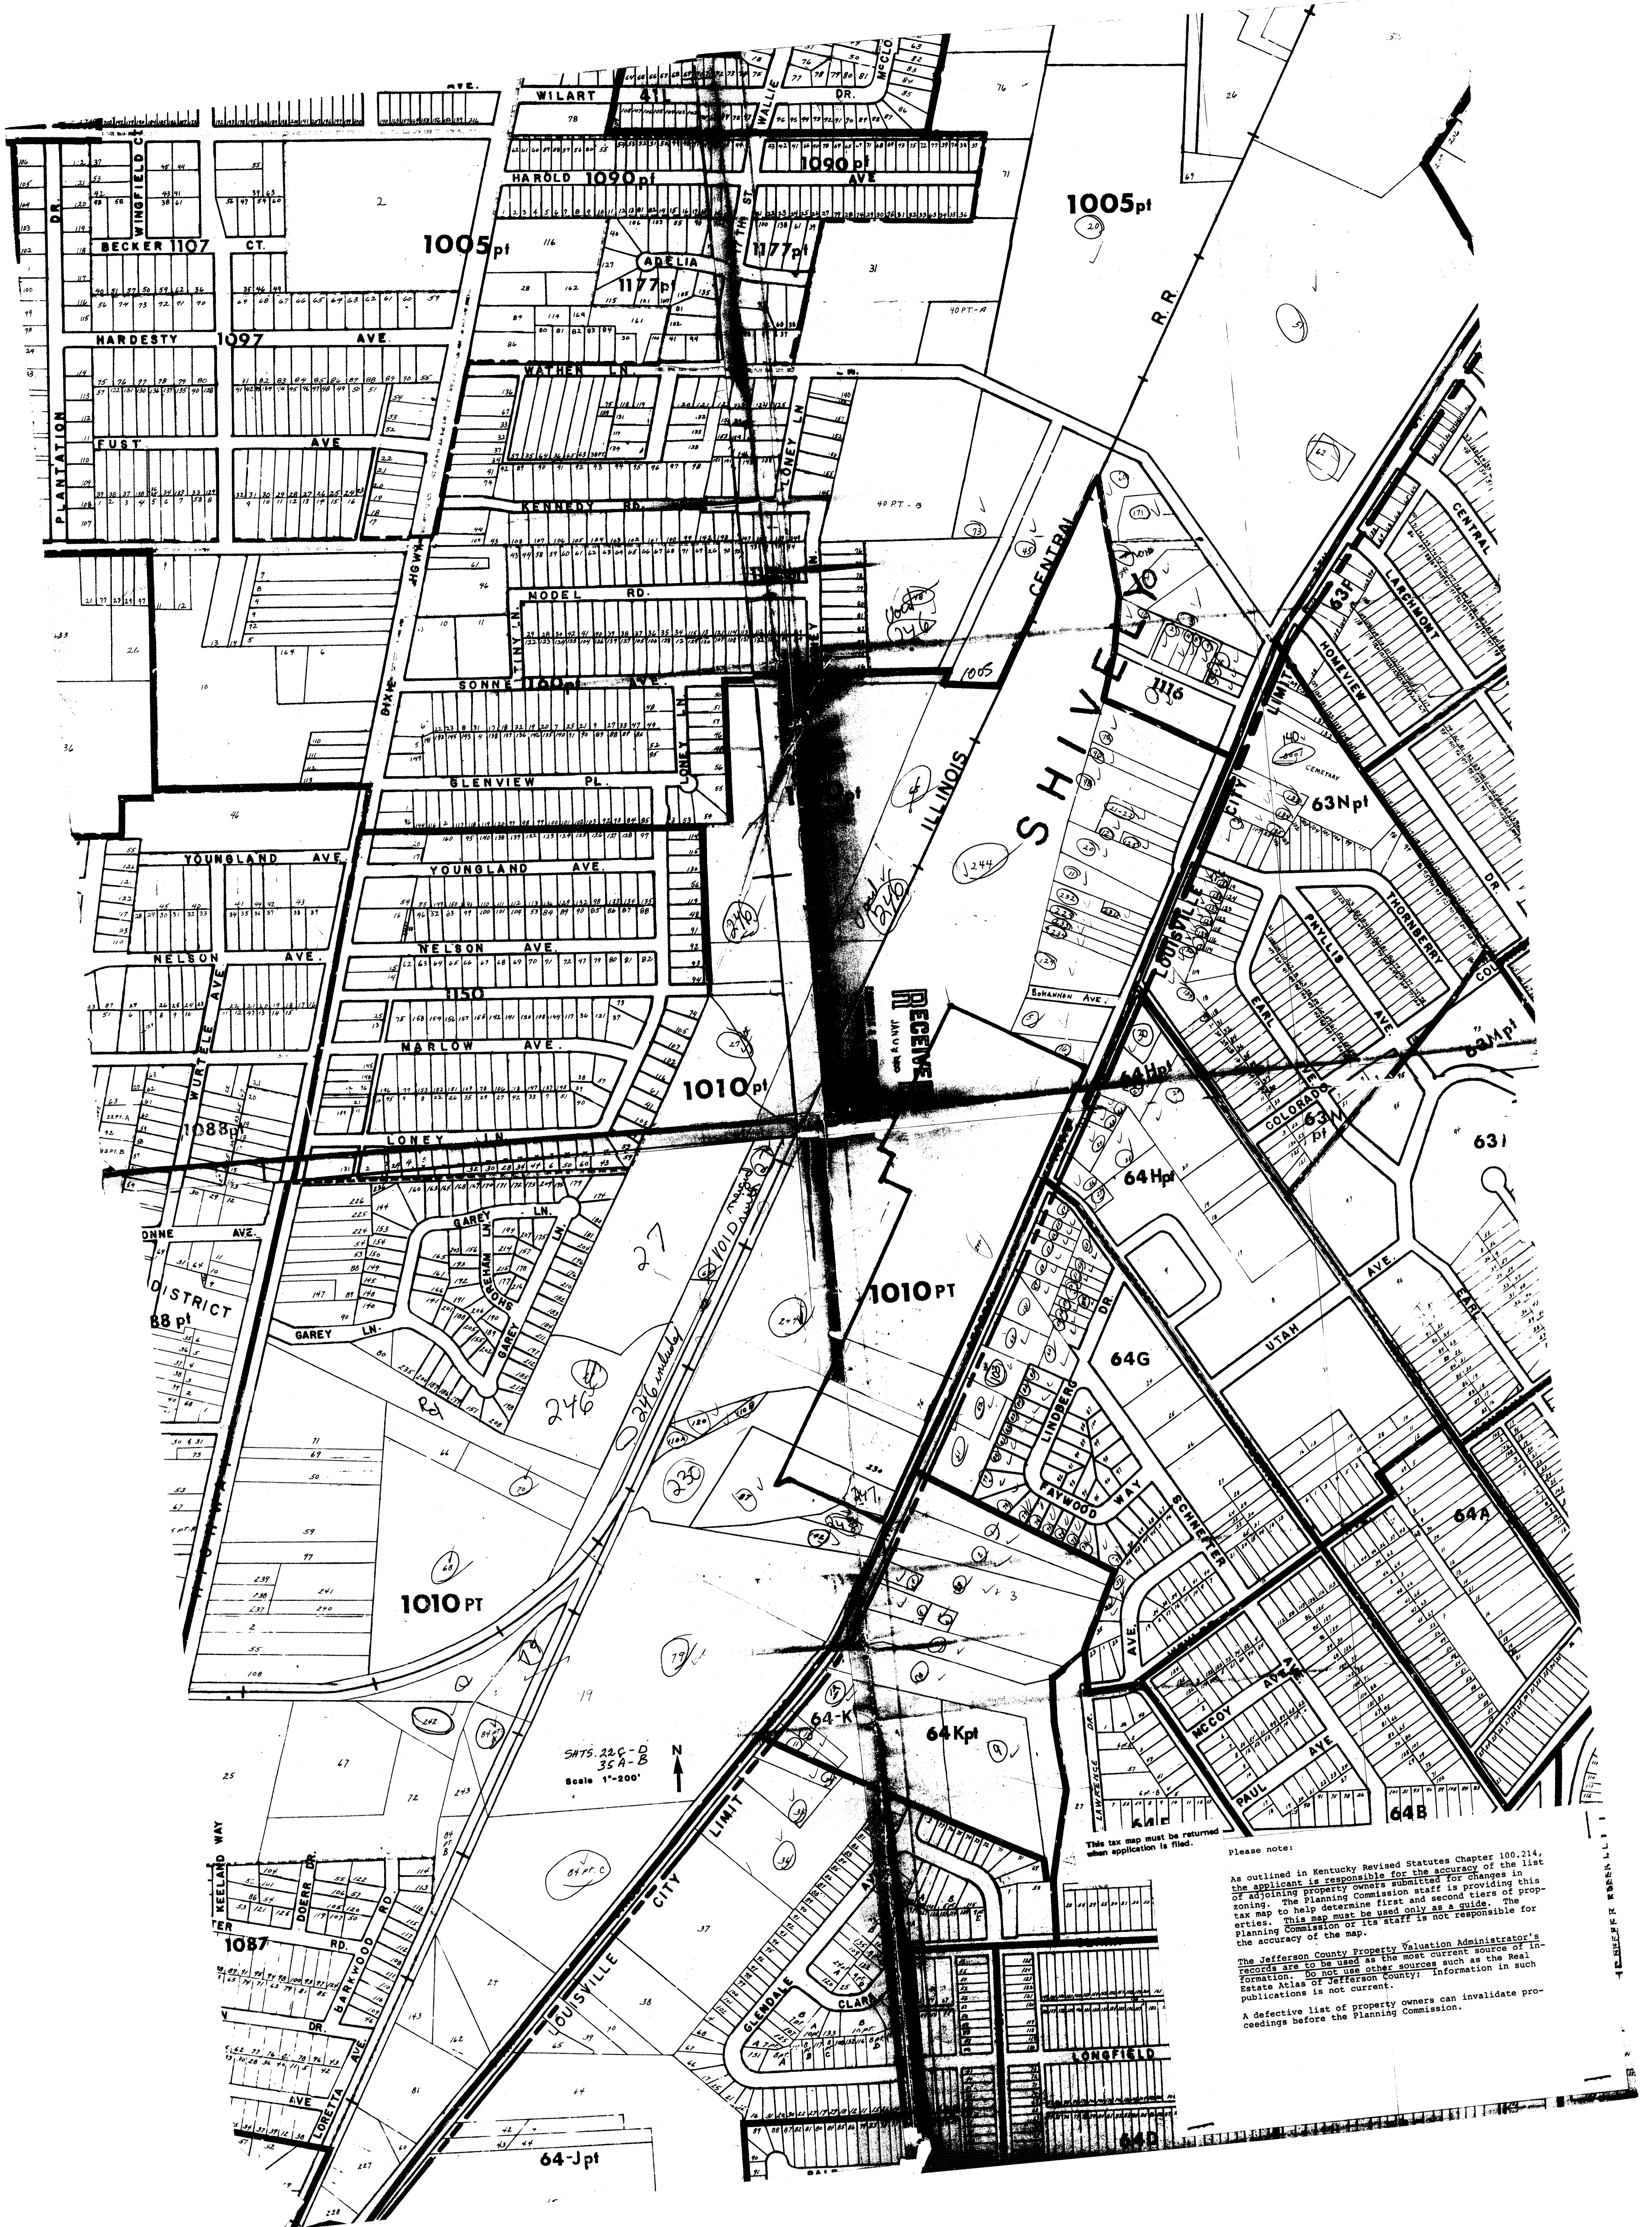

This tax map must be returned when application is filed.

Please note:
 As outlined in Kentucky Revised Statutes Chapter 100.214, the applicant is responsible for the accuracy of the list of adjoining property owners submitted for changes in zoning. The Planning Commission staff is providing this map to help determine first and second tiers of parties. This map must be used only as a guide. The Planning Commission or its staff is not responsible for the accuracy of the map.
 The Jefferson County Property Valuation Administrator's records are to be used as the most current source of information. Do not use other sources such as the Real Estate Atlas of Jefferson County. Information in such publications is not current.
 A defective list of property owners can invalidate proceedings before the Planning Commission.