


Northern Streetscape Plan

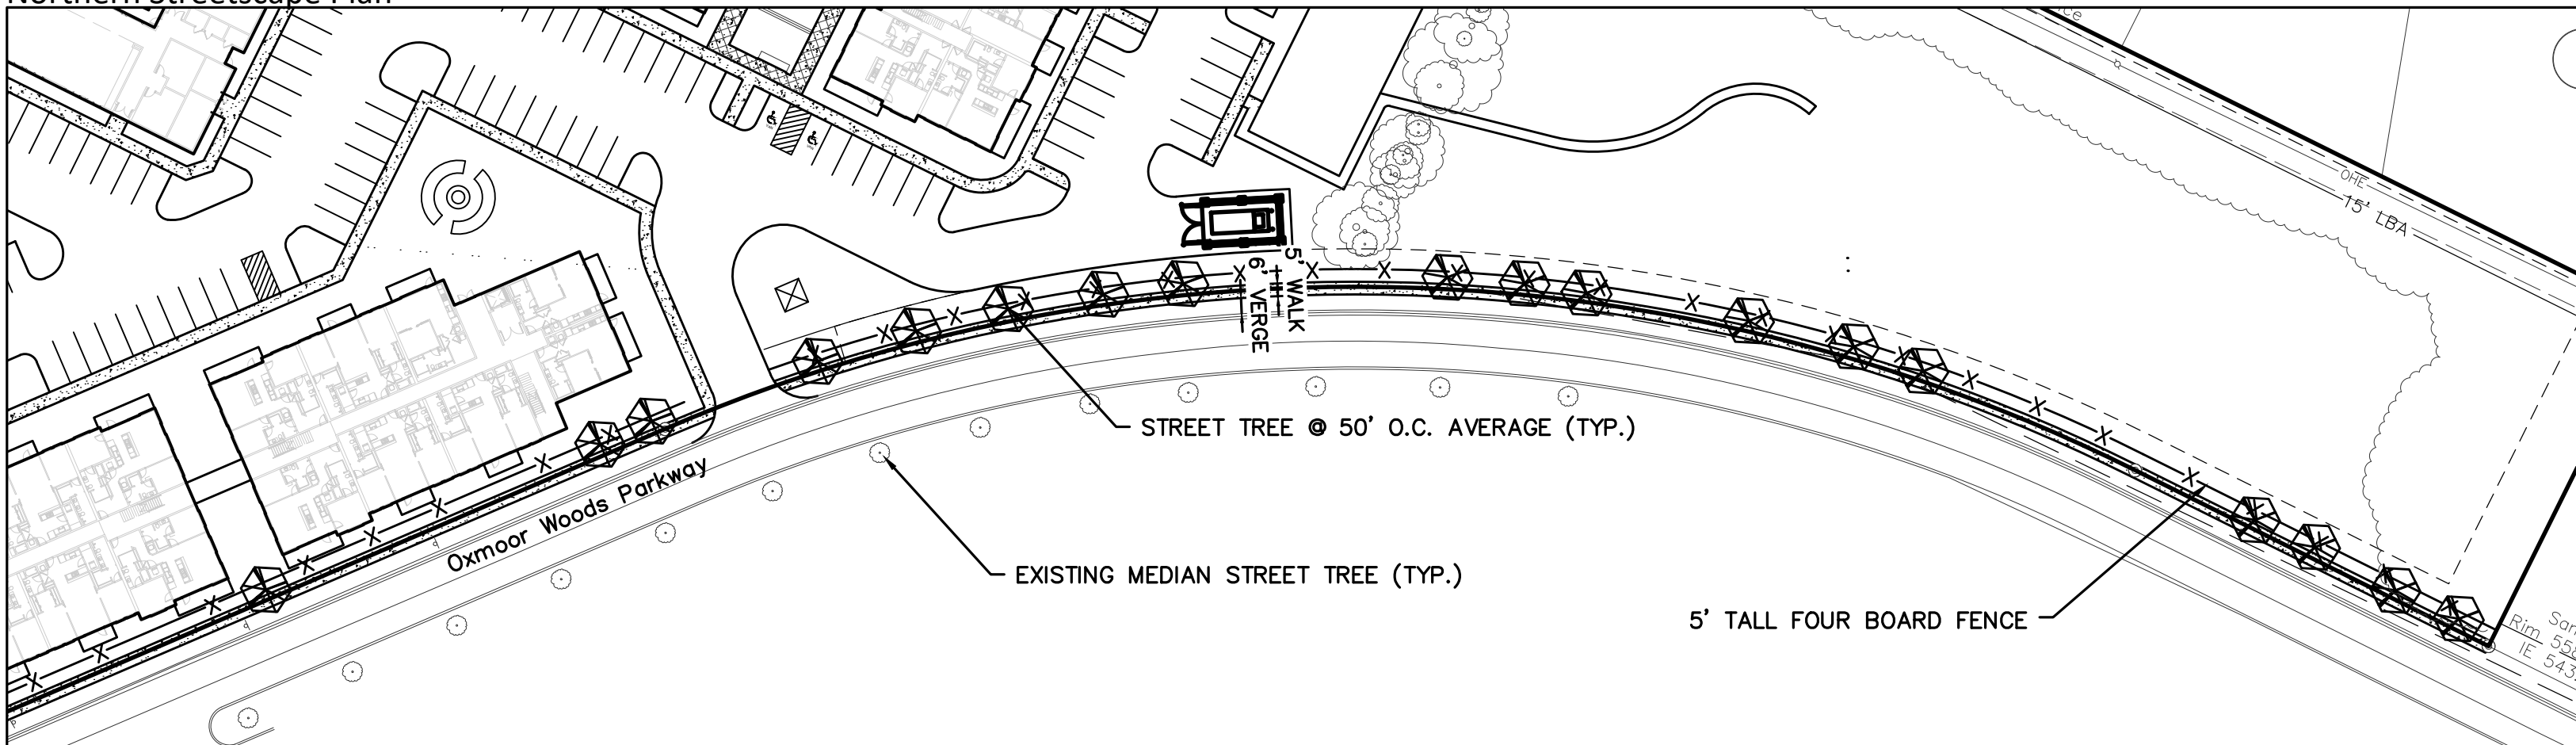

Southern Streetscape Plan