



Fort Thomas, KY 41075
www.designfarmllc.com
859.630.2408

ARCHITECT

Tanis and Ryan Smith


Tract 5, Piercy Mill Trace

Louisville, KY


| DATE | DESCRIPTION |
|------------|-------------|
| 01/26/2021 | BID SET |

EXTERIOR ELEVATIONS

A200

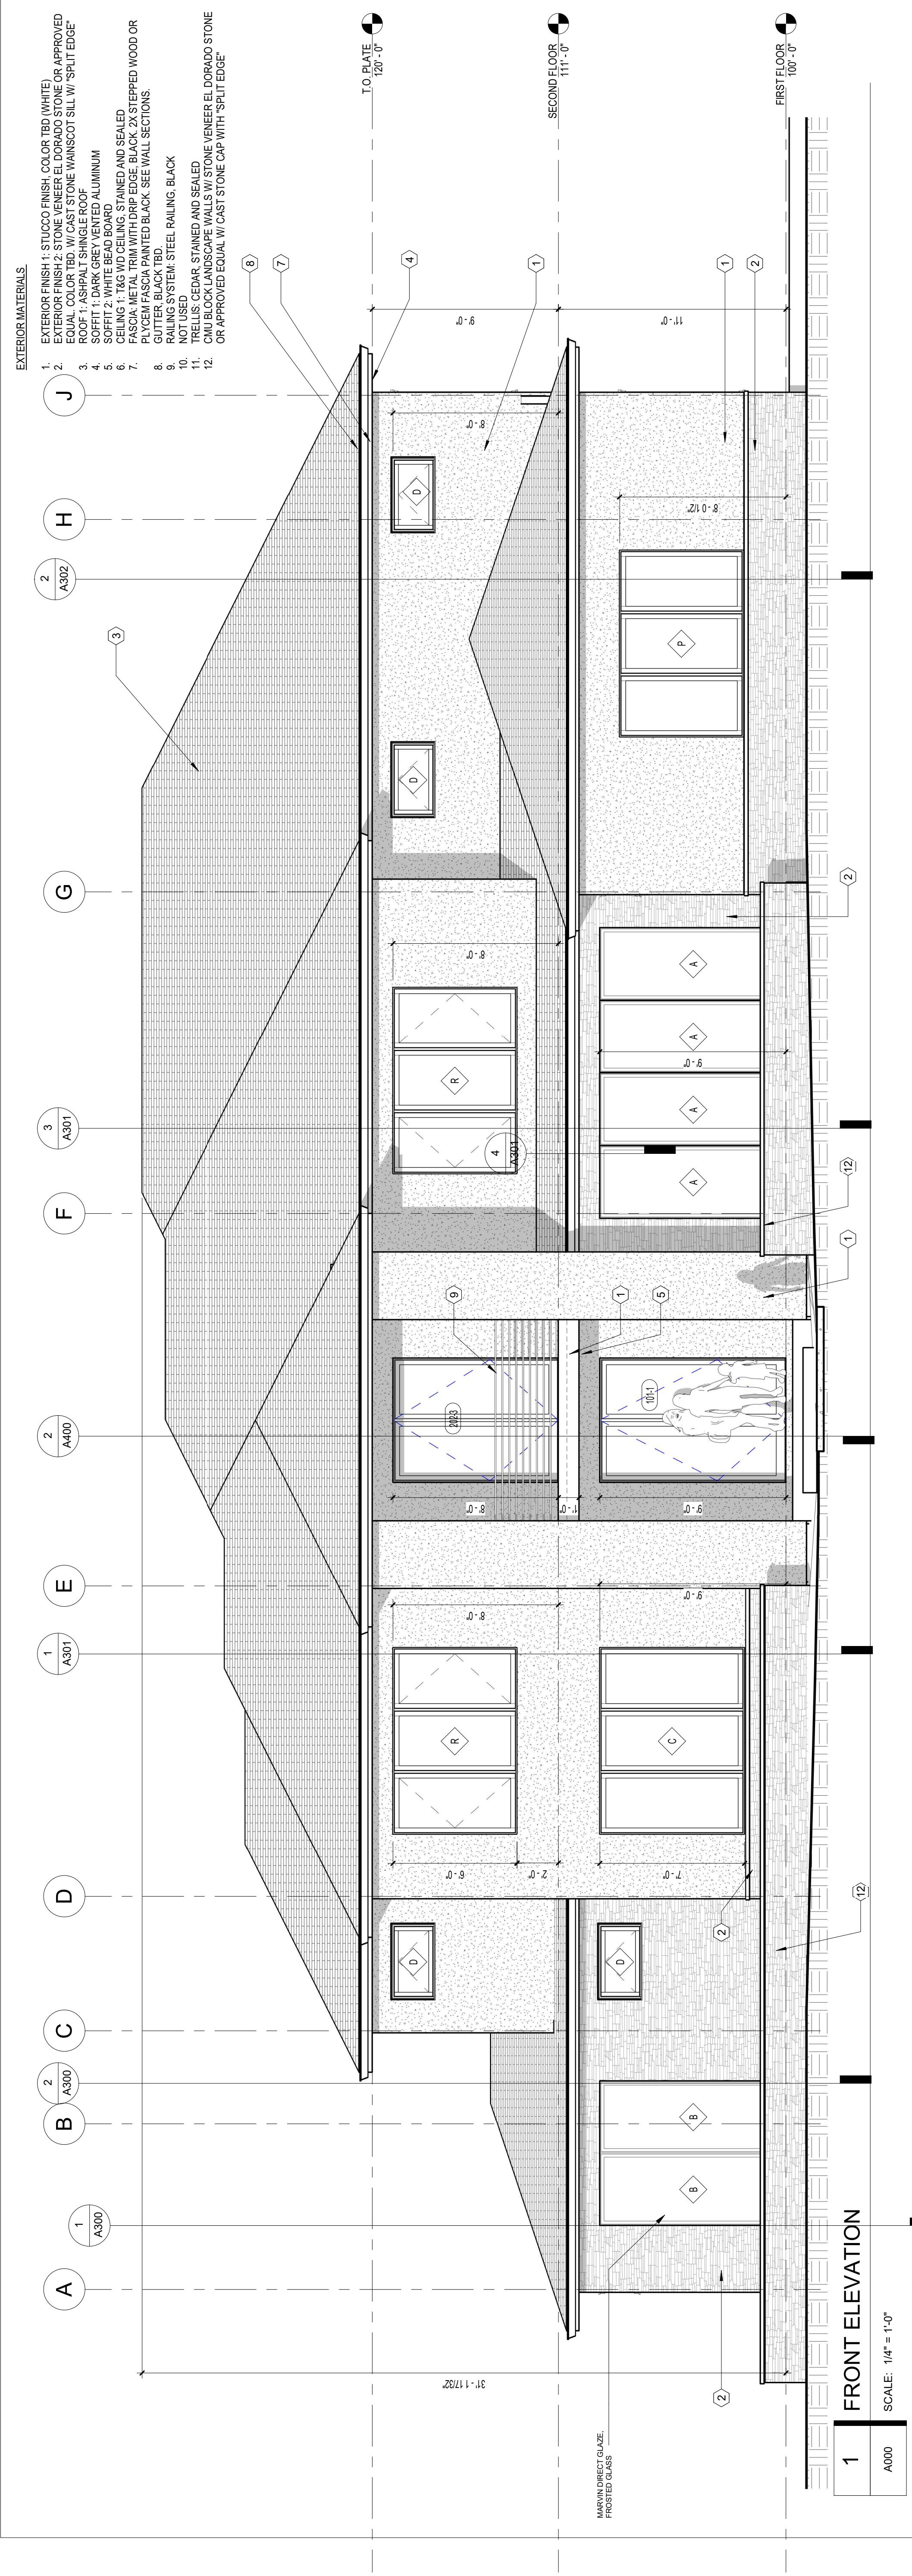

1 FRONT ELEVATION
A000

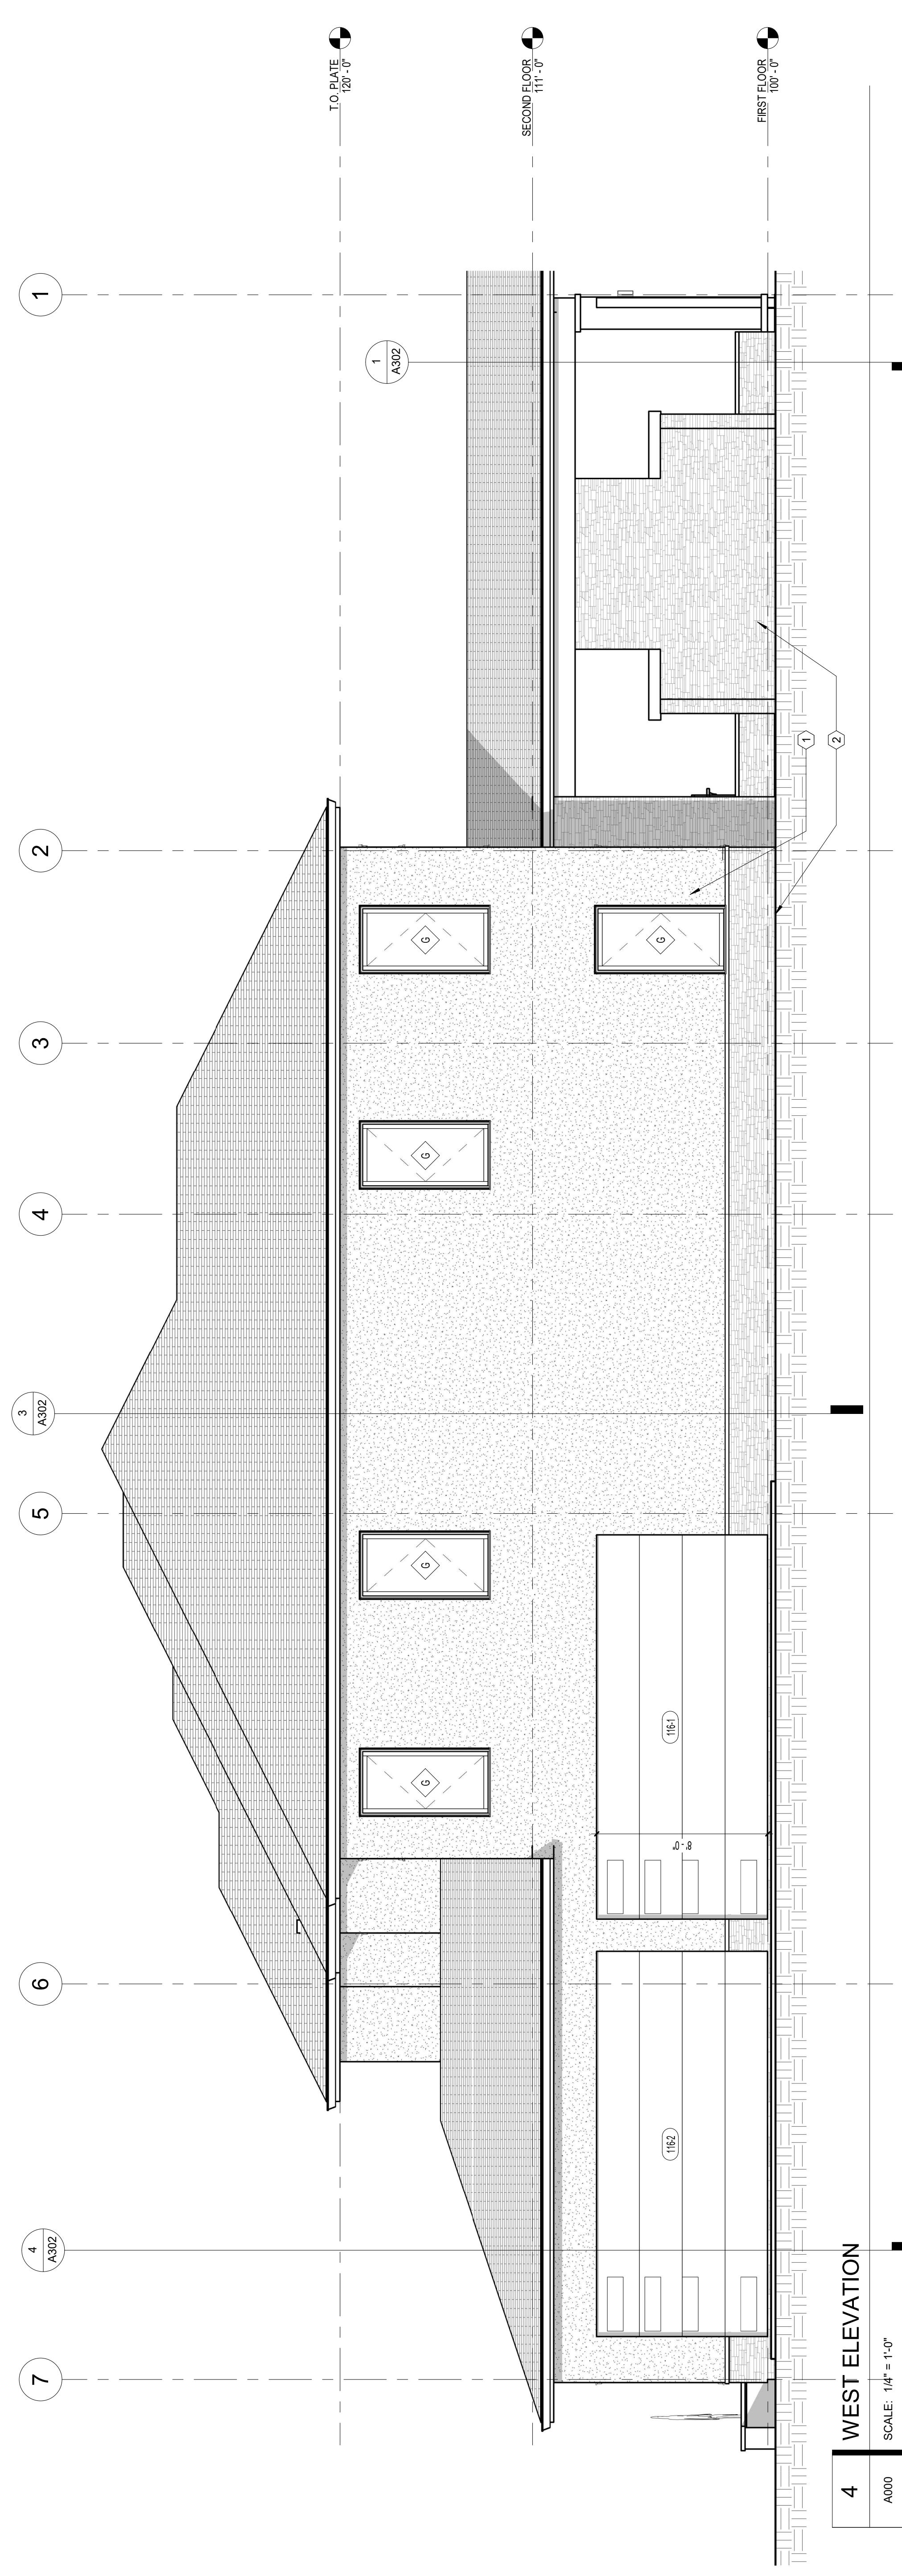

4 WEST ELEVATION
A000

PRINT DATE:

29/01/2021 5:19:19 PM