






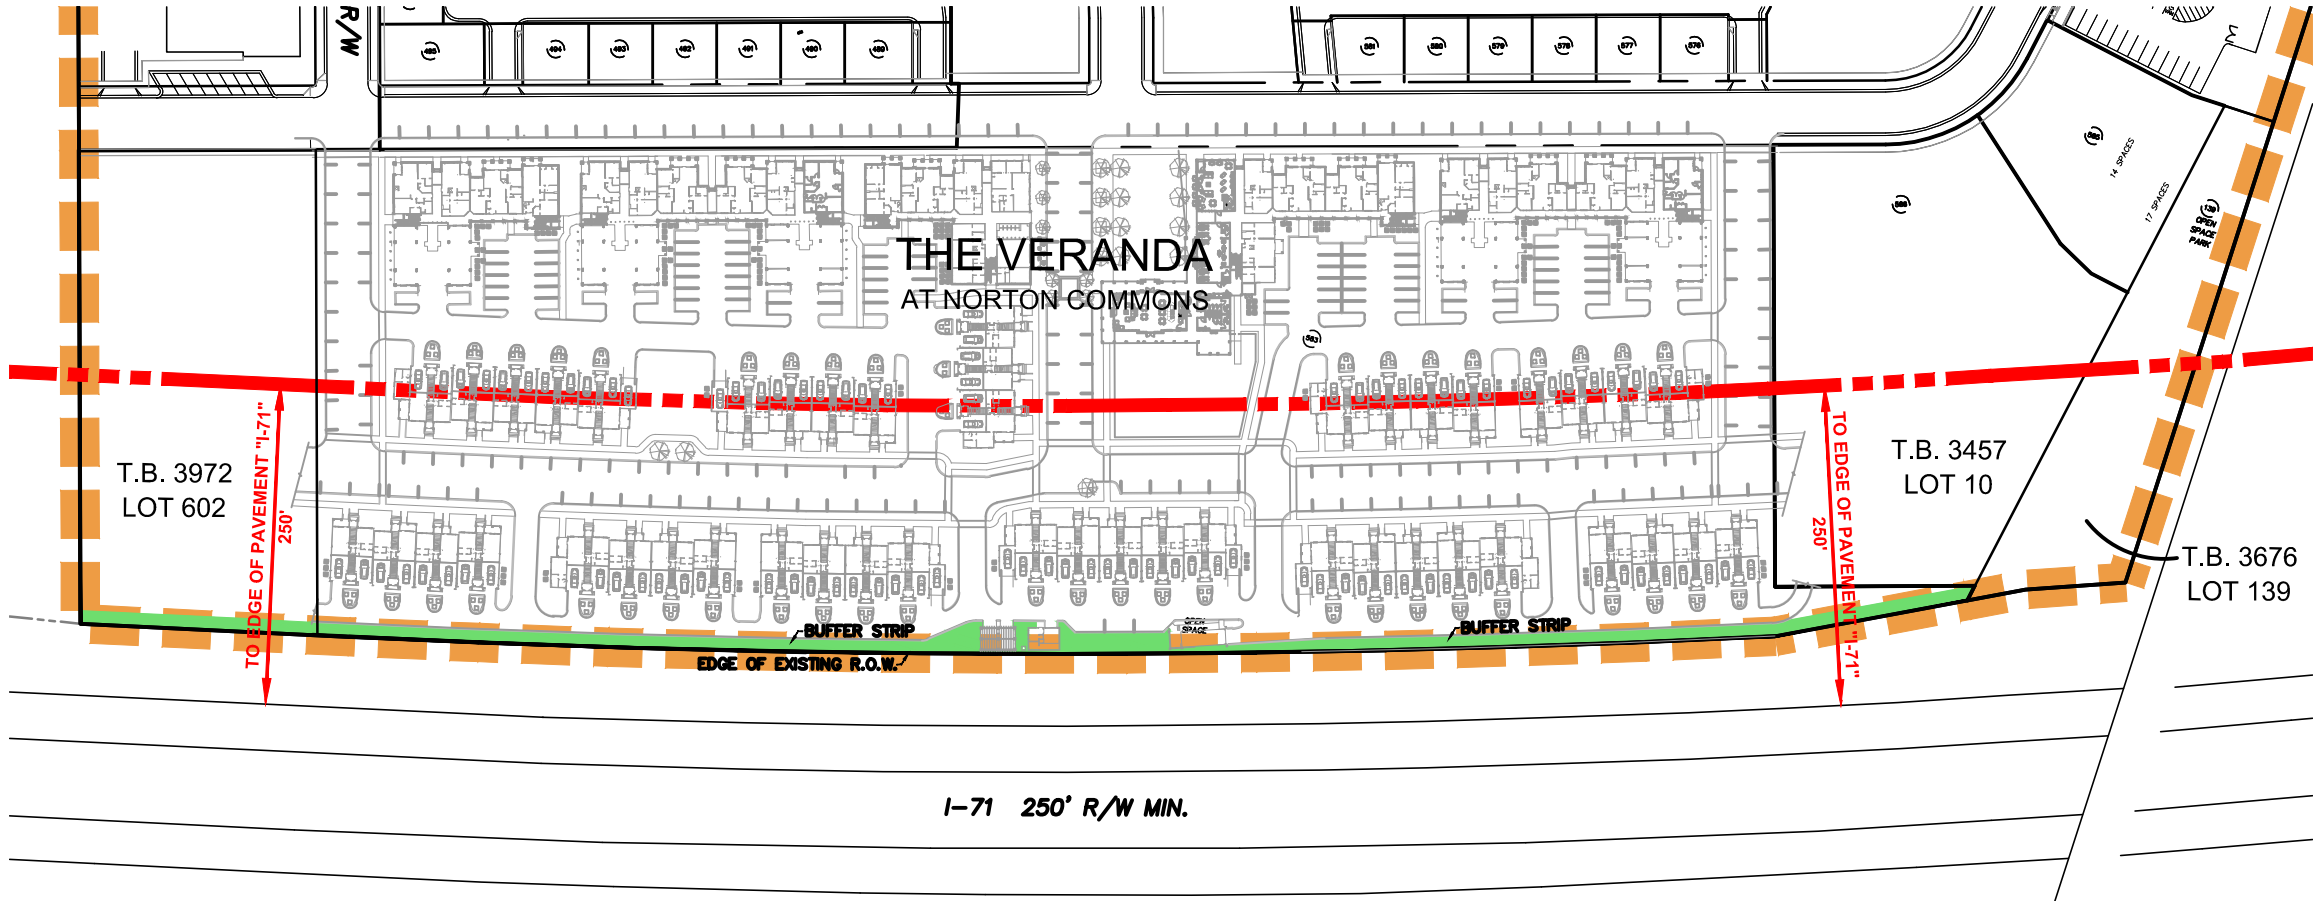
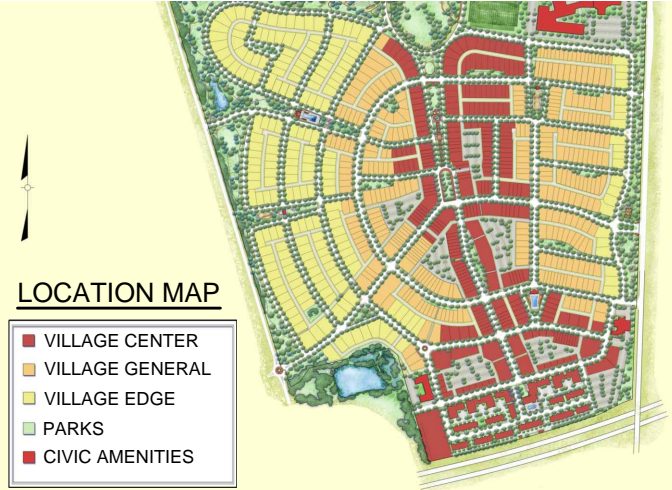


LEGEND

-  LIMITS OF NORTON COMMONS
-  250' NOISE BUFFER

LOCATION MAP

-  VILLAGE CENTER
-  VILLAGE GENERAL
-  VILLAGE EDGE
-  PARKS
-  CIVIC AMENITIES



SABAK, WILSON & LINGO, INC.
 ENGINEERS, LANDSCAPE ARCHITECTS & PLANNERS
 THE HENRY CLAY
 608 S. THIRD STREET, LOUISVILLE, KENTUCKY 40202
 (502) 564 - 9271

SHEET TITLE: 250' NOISE BUFFER EXHIBIT
CASE # W-17886-12
PROJECT TITLE: NORTON COMMONS
 9500 CIVIC WAY, PROSPECT, KY 40059

JOB NO. 2040
SCALE: 1" = 150'
DATE: 07/07/15