


NOTES:

THE BEARING DATUM FOR THIS SURVEY IS BASED ON GRID NORTH AS IT RELATES TO THE KENTUCKY STATE PLANE COORDINATE SYSTEM, NORTH ZONE (NAD83).

THERE ARE NO EXISTING OR PROPOSED MSD EASEMENTS ASSOCIATED WITH THIS ROAD CLOSURE.



**TO BE CLOSED -  
Unimproved and Unnamed Alley  
30' R/W  
D.B. 3, PG. 39  
4,649 S.F., 0.11 Ac.**

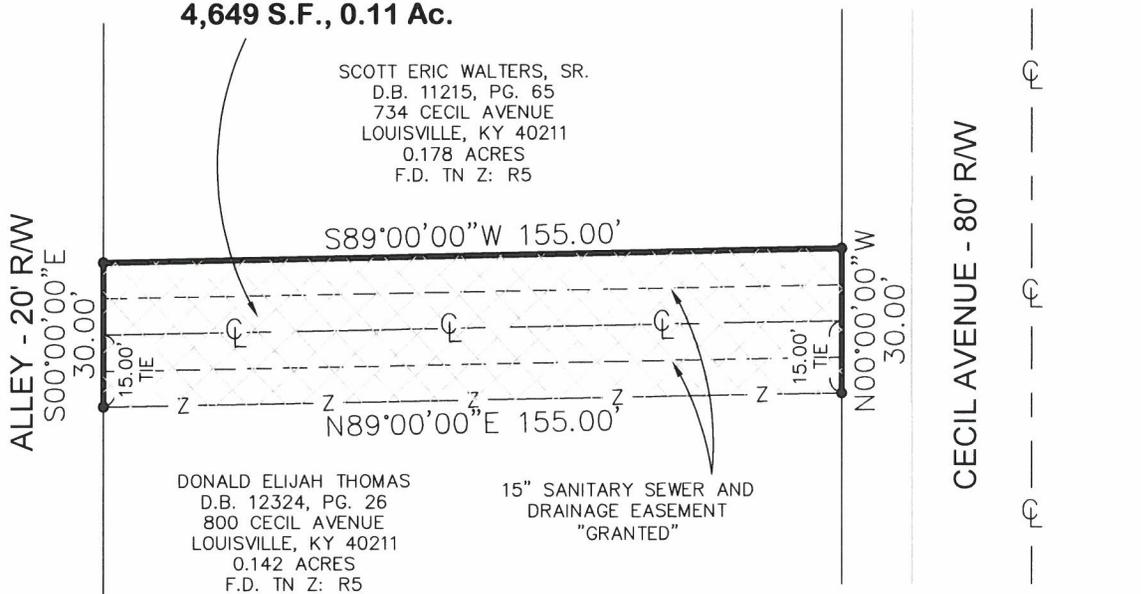

SCOTT ERIC WALTERS, SR.  
D.B. 11215, PG. 65  
734 CECIL AVENUE  
LOUISVILLE, KY 40211  
0.178 ACRES  
F.D. TN Z: R5


DONALD ELIJAH THOMAS  
D.B. 12324, PG. 26  
800 CECIL AVENUE  
LOUISVILLE, KY 40211  
0.142 ACRES  
F.D. TN Z: R5

15" SANITARY SEWER AND  
DRAINAGE EASEMENT  
"GRANTED"

LAND SURVEYOR'S CERTIFICATE

I, RICHARD C WILLIAMSON, JR, HEREBY CERTIFY THAT THIS PLAT WAS MADE UNDER MY DIRECT SUPERVISION, AND THAT THE DIRECTIONAL AND LINEAR MEASUREMENTS SHOWN HEREON ARE TRUE AND CORRECT TO THE BEST OF MY KNOWLEDGE.

- INDICATES PROPERTY CORNER (DEED)
- ▣ INDICATES PROPOSED ROAD CLOSURE

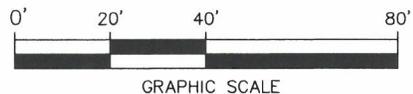

*[Signature]* 6/8/23  
RICHARD C. WILLIAMSON JR DATE  
LICENSED PROFESSIONAL LAND SURVEYOR # 4050

STATE OF KENTUCKY  
RICHARD C  
WILLIAMSON JR  
4050  
LICENSED  
PROFESSIONAL  
LAND SURVEYOR

**Milestone**  
  
design group  
108 Daventry Lane, Suite 300  
Louisville, KY 40223  
502.327.7073  
www.milestonedesign.org

**ROAD CLOSURE PLAT**

THE PURPOSE OF THIS PLAT TO SHOW THE LOCATION OF A PROPOSED STREET CLOSURE

LOCATION: 734 & 800 CECIL AVENUE

SCOTT ERIC WALTERS, SR.  
734 CECIL AVENUE  
LOUISVILLE, KY 40211  
D.B. 11215, PG. 65  
TAX BLOCK 043C, LOT 0142

DONALD ELIJAH THOMAS  
3392 EVA ROAD, UNIT 102  
LOUISVILLE, KY 40216  
D.B. 12324, PG. 26  
TAX BLOCK 043C, LOT 0141

JOB # 02878	DRAWN BY B.M.M.	CHECKED BY R.C.W.	DATE 04/20/23	SCALE 1" = 40'
----------------	--------------------	----------------------	------------------	-------------------