


\\C:\Current Projects\19006\DWG\Planning\19006\_CDP-FED-01-14-22.dwg, 02/10/2022 3:36:57 PM, DWS TO PLOT

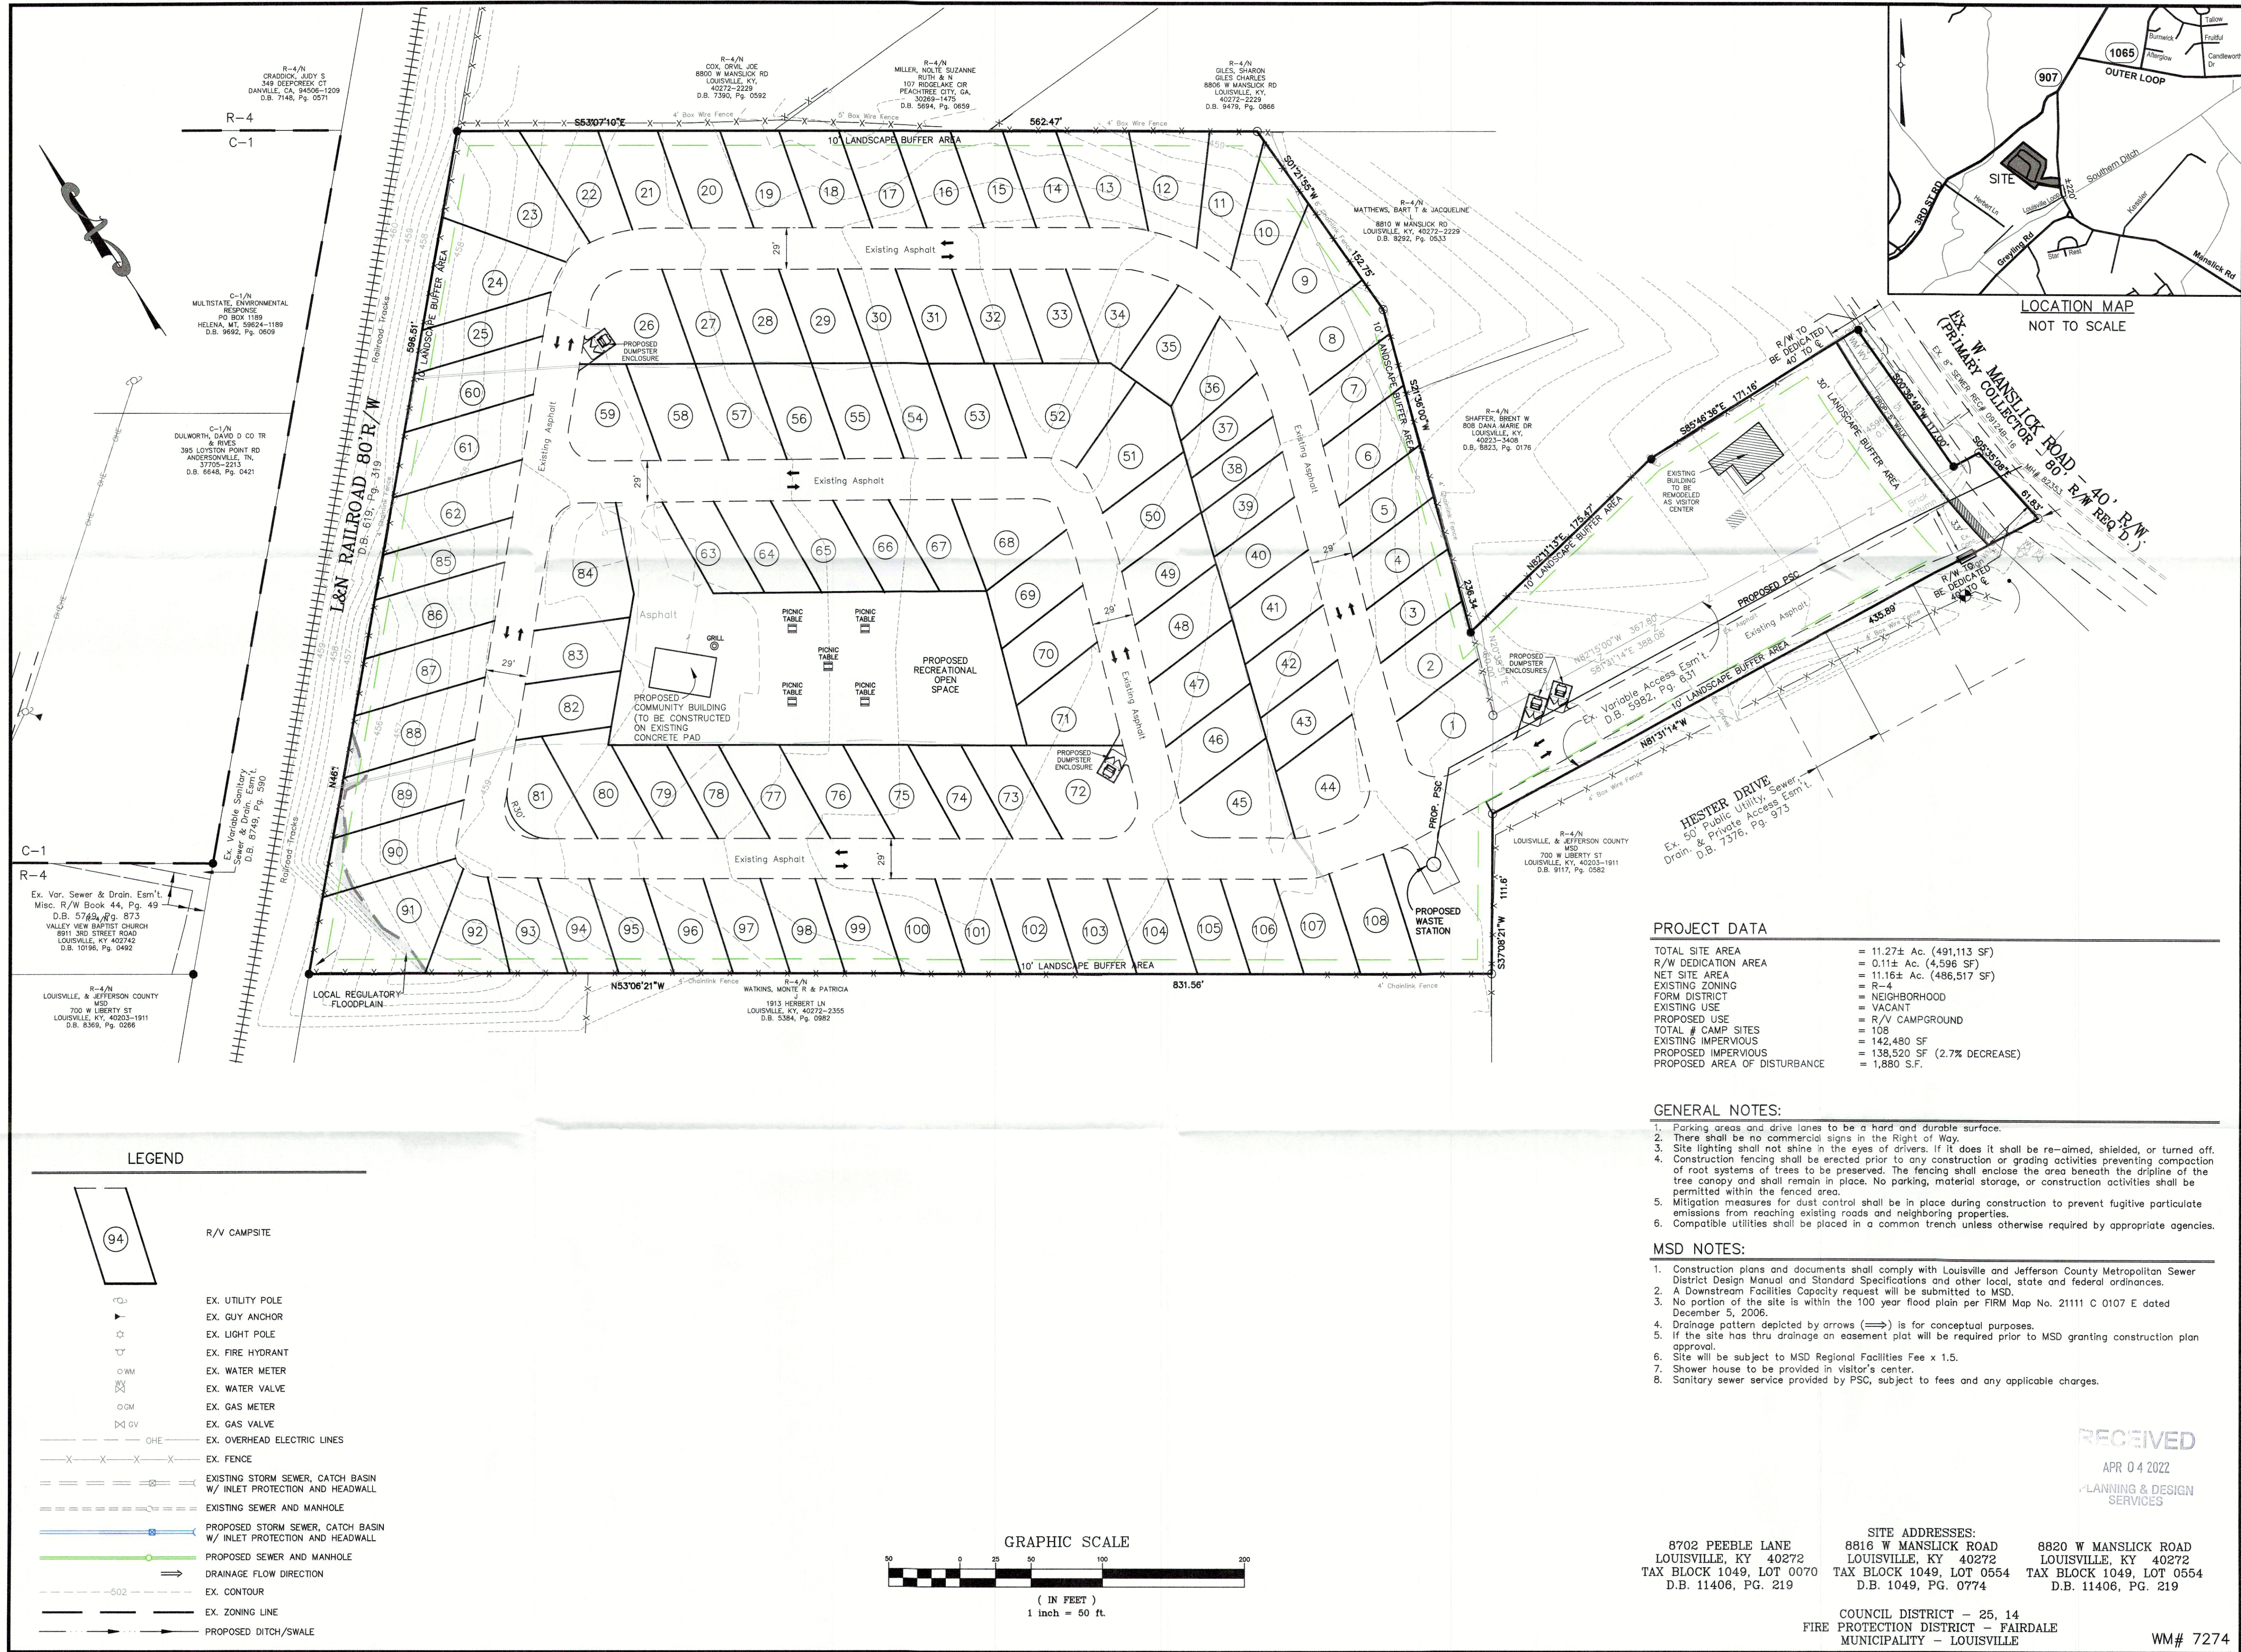

| REVISIONS |                             |
|-----------|-----------------------------|
| NO.       | DESCRIPTION                 |
| 1         | REVISED PER AGENCY COMMENTS |
| 2         | REVISED PER AGENCY COMMENTS |

| PROJECT DATA |             |
|--------------|-------------|
| FILE NAME:   | 19006-RDDOP |
| DATE:        | 1-27-20     |
| CHECKED BY:  | DT          |
| DRAWN BY:    | ARH         |

| CONDITIONAL USE PERMIT |              |
|------------------------|--------------|
| REGENCY PARK           |              |
| OWNER                  | CAT VVB, LLC |
| 2606 ALIA CIRCLE       |              |
| LOUISVILLE, KY 40222   |              |

| JOB NO. 19006 |  |
|---------------|--|
| SHEET 1 OF    |  |

| PROFESSIONAL'S SEAL |         |
|---------------------|---------|
| DATE                | 11/1/21 |
| BY                  | JH      |
| REVISIONS           | AER     |

21-CUP-0195