

CORREGATED METAL PANEL

SPLIT FACE MASONRY

1 CHAMBERLAIN LN. STREET SIDE
1/16" = 1'-0"



CONCEALED FASTENER STANDING SEAM METAL ROOF


140' - 0" EAVE

EIFS WRAPPED COLUMNS


CORREGATED METAL PANEL

SPLIT FACE MASONRY

2 COLLINS LN. STREET SIDE
1/16" = 1'-0"

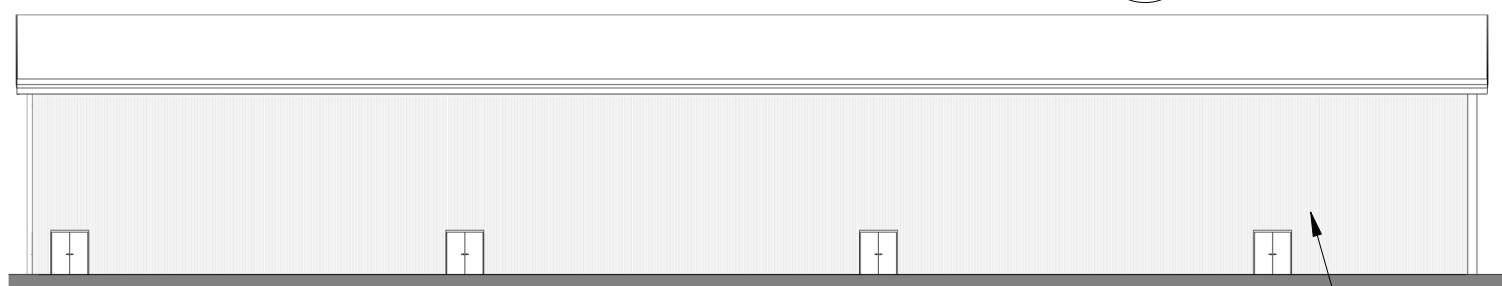

3 NORTH ELEVATION
1/32" = 1'-0"

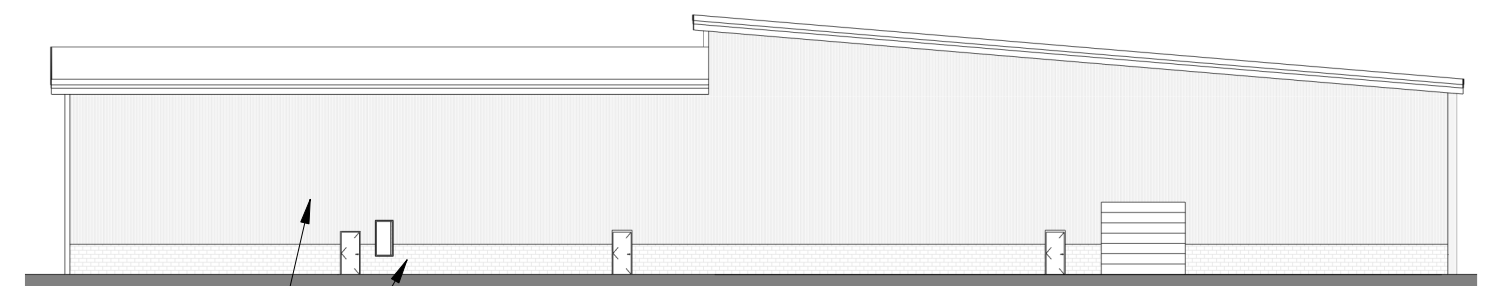

CORREGATED METAL PANEL

SPLIT FACE MASONRY

4 EAST ELEVATION
1/32" = 1'-0"