



TYPICAL ACCESSIBLE PARKING SPACES
NO SCALE

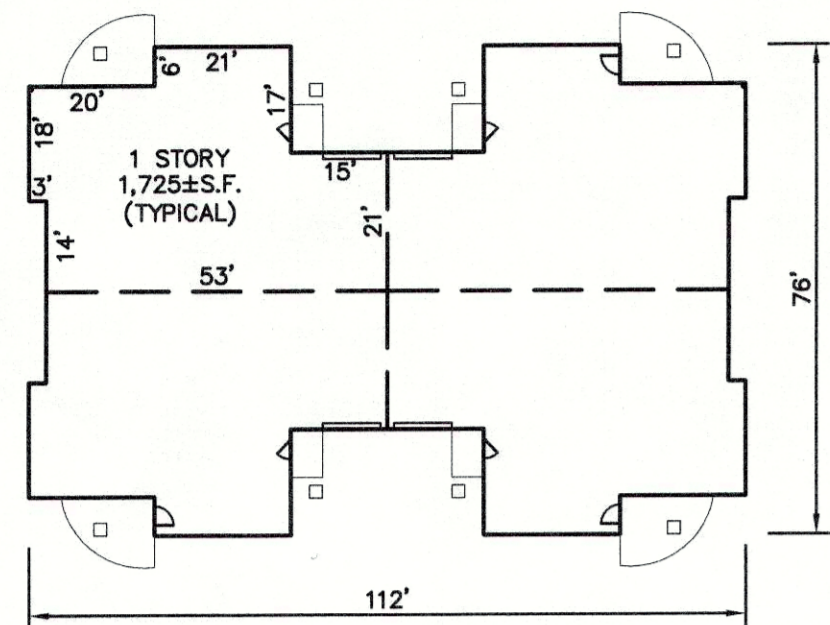

UNIT TYPE "A"
SCALE: 1"=30'

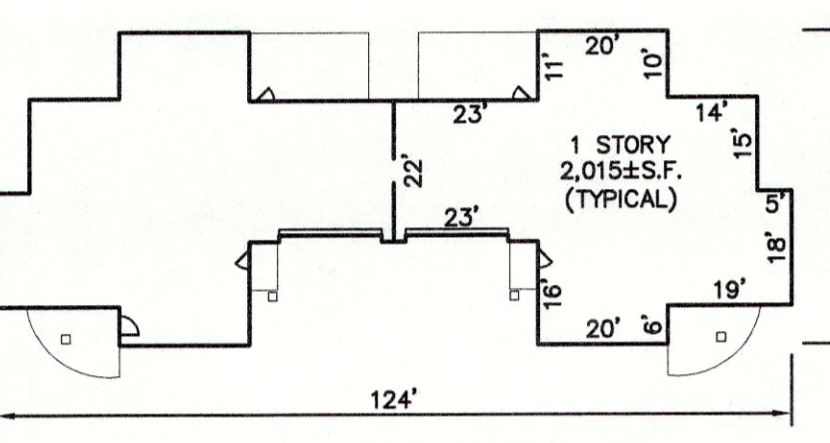


UNIT TYPE "B"
SCALE: 1"=30'

ADJACENT PROPERTY OWNERS

SCOTT KELLIE 4219 R TAYLORSVILLE ROAD T.B. 37 LOT: 36 D.B. 10395 PG. 929	RACHEL DAVIS 4236 TAYLORSVILLE ROAD T.B. 37 LOT: 168 D.B. 10862 PG. 757
DONALD BOICE 4220 TAYLORSVILLE ROAD T.B. 37 LOT: 48 D.B. 11052 PG. 20	SCOTT & LAURA KELLIE 1810 ASHFIELD LANE T.B. 2598 LOT: 15 D.B. 10082 PG. 790
T656 PROPERTIES LLC 4226 TAYLORSVILLE ROAD T.B. 37 LOT: 49 D.B. 11112 PG. 757	BETTY & ANTHONY HAYDEN 1812 ASHFIELD LANE T.B. 2598 LOT: 16 D.B. 9408 PG. 978
ESTATE OF FRED HATMAKER 4214 TAYLORSVILLE ROAD T.B. 37 LOT: 77 D.B. W00659 PG. 823	DOUGLAS & DARLA RADCLIFF 1814 ASHFIELD LANE T.B. 2598 LOT: 17 D.B. 7297 PG. 231
KENJIE LLC 4232 TAYLORSVILLE ROAD T.B. 37 LOT: 85 D.B. 10763 PG. 801	SCOTT & JANET FLOORE 1816 ASHFIELD LANE T.B. 2598 LOT: 18 D.B. 9806 PG. 591
MURPHY PAOLA REVOCABLE TRUST 4303 TAYLORSVILLE ROAD T.B. 37 LOT: 115 D.B. 8735 PG. 41	ADAM & ALICE COURY 1818 ASHFIELD LANE T.B. 2598 LOT: 19 D.B. 6317 PG. 72
JACK JACOBS 4241 TAYLORSVILLE ROAD T.B. 37 LOT: 146 D.B. 10812 PG. 959	

PUBLIC WORKS AND KTC NOTES:

- NO LANDSCAPING AND COMMERCIAL SIGNS SHALL BE PERMITTED IN STATE AND METRO WORKS RIGHT-OF-WAY.
- ALL ROADWAY AND ENTRANCE INTERSECTIONS SHALL MEET THE REQUIREMENTS FOR LANDING AREAS AS SET BY METRO PUBLIC WORKS.
- VERGE AREA WITH PUBLIC RIGHT-OF-WAY TO BE PROVIDED PER METRO PUBLIC WORKS.
- COMPATIBLE UTILITY LINES (ELECTRIC, PHONE, CABLE) SHALL BE PLACED IN A COMMON TRENCH UNLESS OTHERWISE REQUIRED BY APPROPRIATE AGENCIES.
- STREET TREES SHALL BE PLANTED IN A MANNER THAT DOES NOT AFFECT PUBLIC SAFETY AND MAINTAINS PROPER SITE DISTANCE. FINAL LOCATION WILL BE DETERMINED DURING CONSTRUCTION APPROVAL PROCESS.
- AN ENCROACHMENT PERMIT AND BOND MAY BE REQUIRED BY METRO PUBLIC WORKS FOR ROADWAY REPAIRS ON ALL SURROUNDING ACCESS ROADS TO THE SITE DUE TO DAMAGES CAUSED BY CONSTRUCTION TRAFFIC ACTIVITIES.
- ALL STREET NAME SIGNS AND PAVEMENT MARKINGS SHALL CONFORM TO THE MANUAL ON UNIFORM TRAFFIC CONTROL DEVICES (MUTCD) OPERATIONS. A UNIFIED STANDARD DRAWING FOR SIDEWALKS AND PER KENTUCKY STANDARD SPECIFICATIONS FOR ROAD AND BRIDGE CONSTRUCTION, LATEST EDITION.
- NO INCREASE OF RUNOFF ALLOWED TO DISCHARGE INTO STATE RIGHT-OF-WAY. UPON DEVELOPMENT OR REDEVELOPMENT OF ADJACENT PROPERTIES, A UNIFIED ACCESS AND CIRCULATION SYSTEM SHALL BE DEVELOPED TO ELIMINATE PREEXISTING CURB CUTS AND PROVIDE FOR VEHICULAR MOVEMENT APPROPRIATE BY THE DEPARTMENT OF PUBLIC WORKS. A CROSS ACCESS AGREEMENT TO RUN WITH THE LAND AND IN A FORM ACCEPTABLE TO PLANNING COMMISSION LEGAL COUNSEL SHALL BE RECORDED PRIOR TO THE TIME OF CONSTRUCTION APPROVAL FOR THE ADJACENT PROPERTY TO BE DEVELOPED.
- CONSTRUCTION PLANS, BOND AND KTC PERMIT WILL BE REQUIRED PRIOR TO CONSTRUCTION APPROVAL BY METRO PUBLIC WORKS.
- PRIVATE ROADS SHALL BE SIGNED AS SUCH AND THE DEVELOPER SHALL ESTABLISH A SEPARATE ACCOUNT THAT SHALL BE FUNDED BY THE HOA AND SHALL BE OF A SUFFICIENT AMOUNT TO PROVIDE ONE RESURFACING OF PRIVATE ROADS WITHIN THE DEVELOPMENT. SAID ACCOUNT SHALL BE SEPARATE AND FOR THE EXPRESS PURPOSE OF MAINTAINING THE PRIVATE ROADS IN ADDITION TO OTHER HOA ACCOUNTS AND SHALL BE IN PLACE PRIOR TO BOND RELEASE BY METRO PUBLIC WORKS.

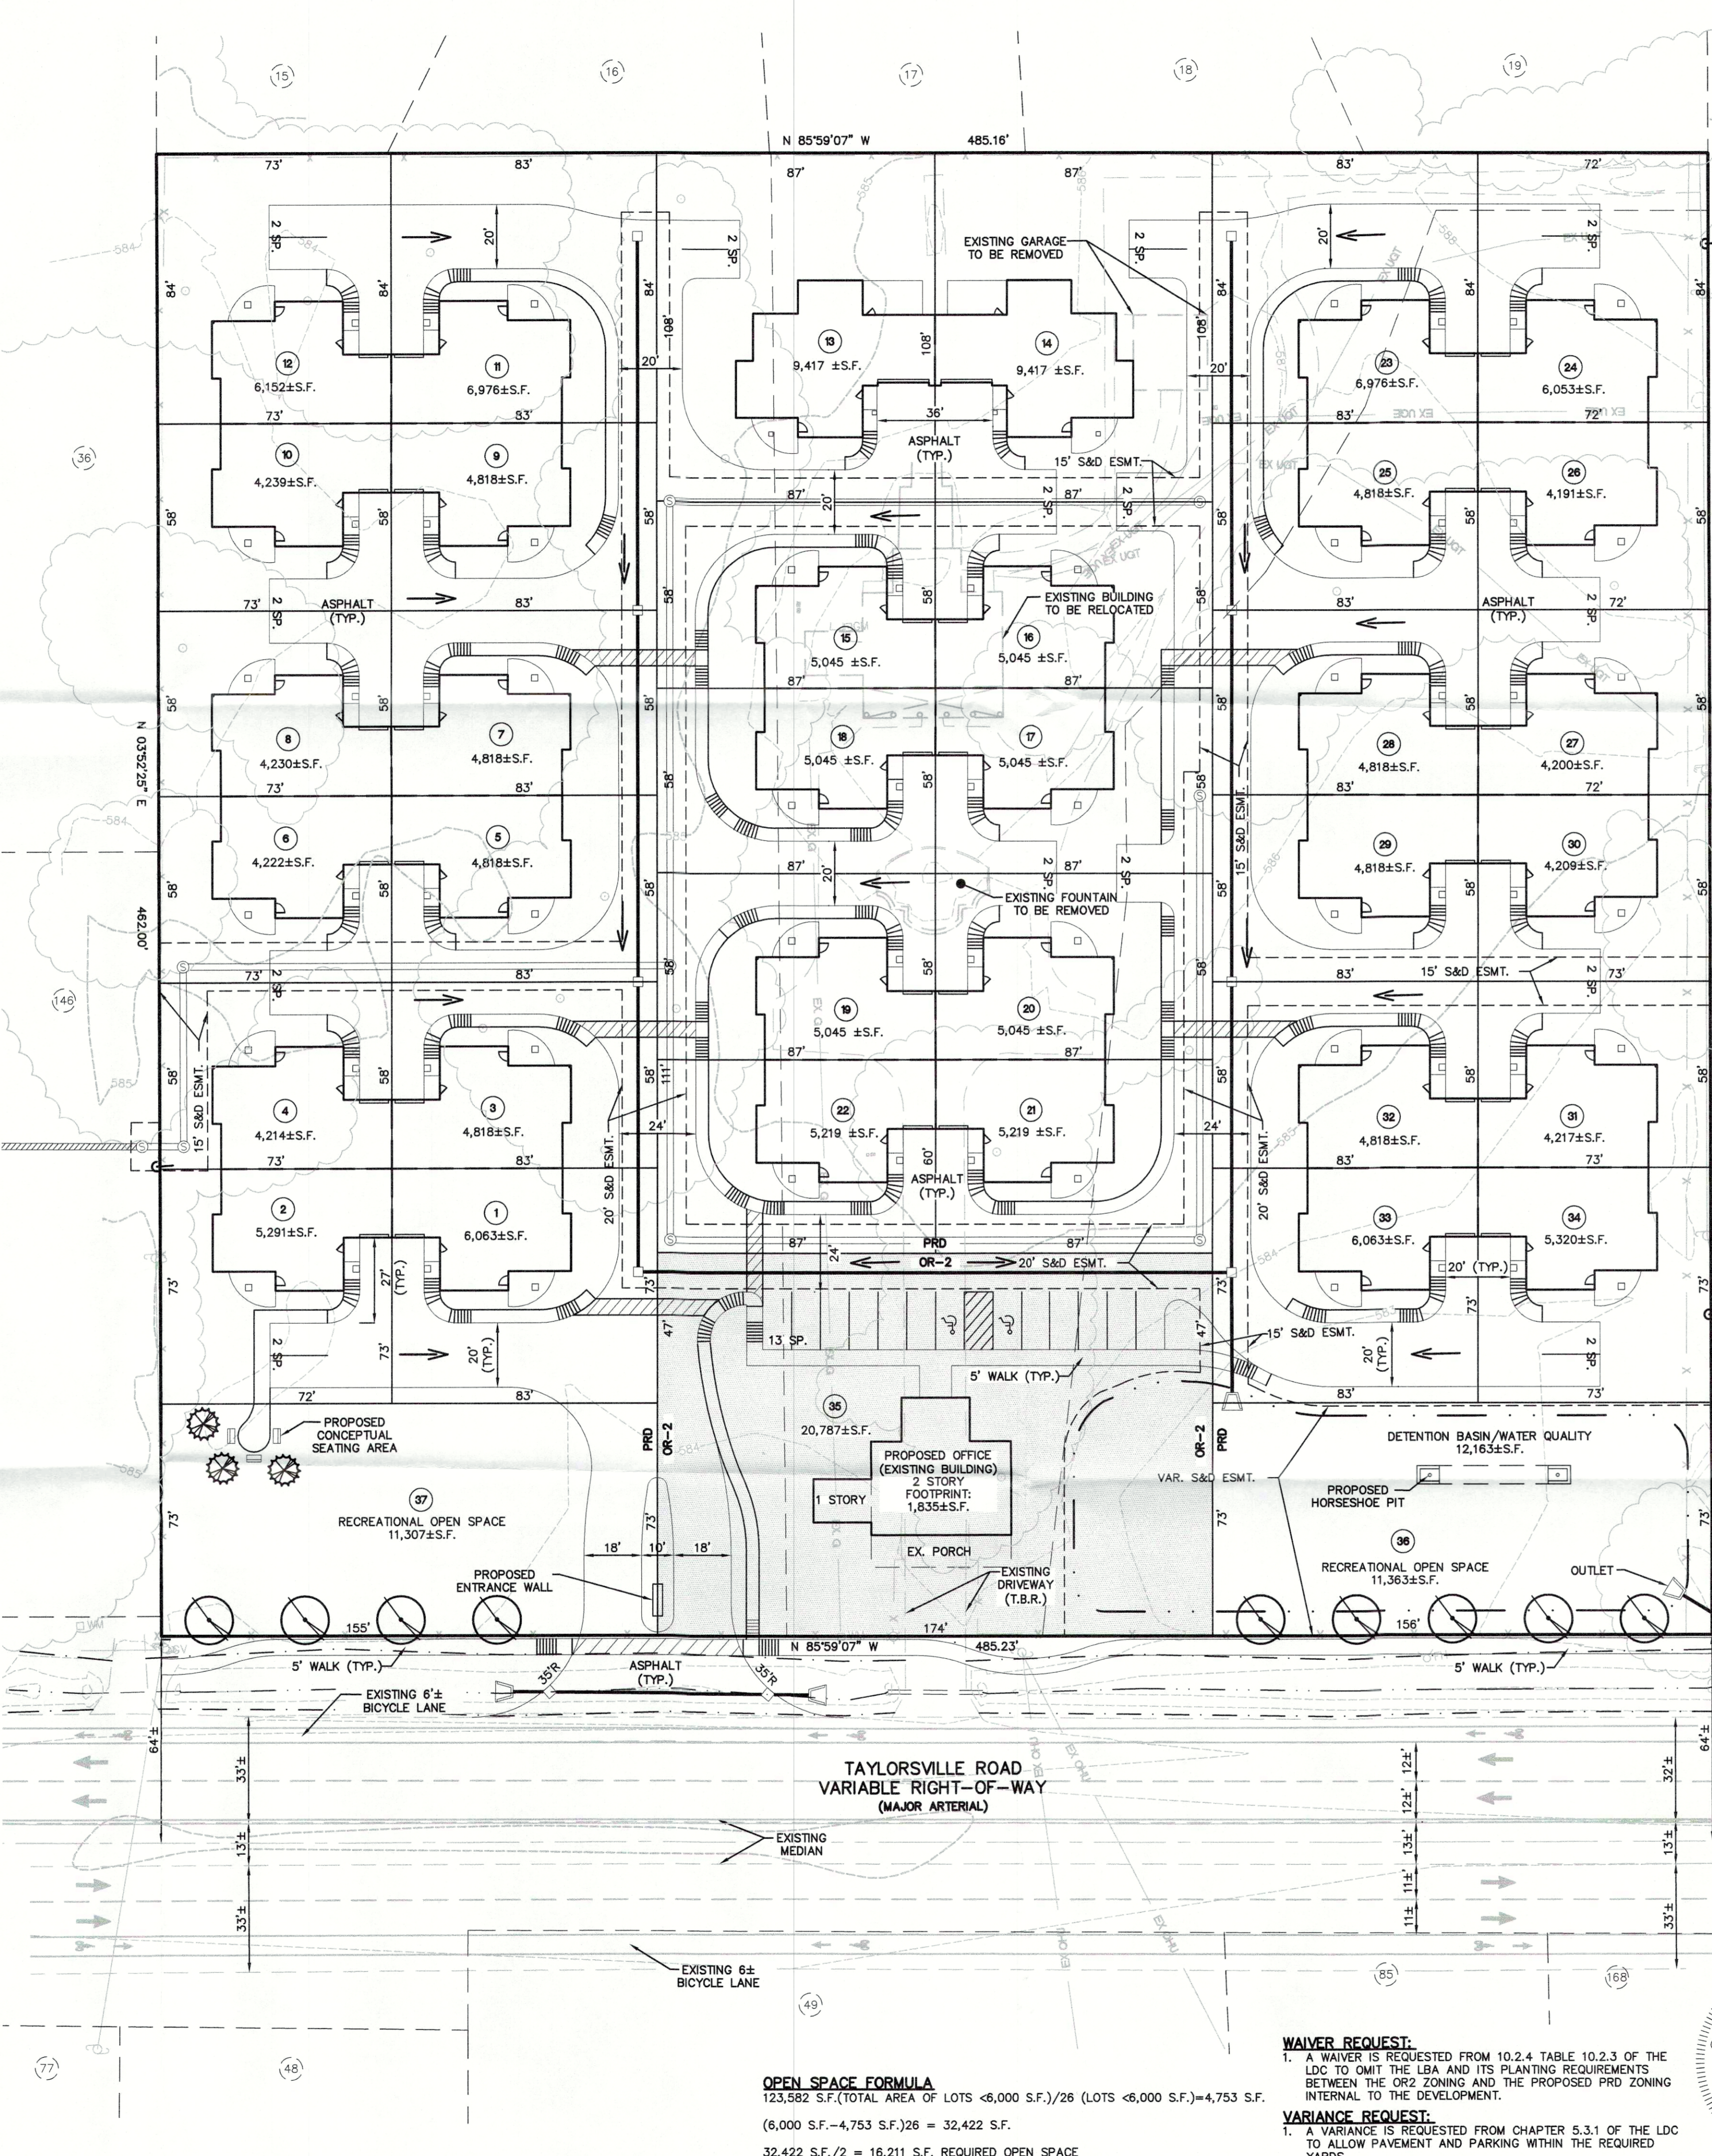

OPEN SPACE FORMULA
123,582 S.F. (TOTAL AREA OF LOTS <6,000 S.F.) / 26 (LOTS <6,000 S.F.) = 4,753 S.F.
(6,000 S.F. - 4,753 S.F.) / 26 = 32,422 S.F.
32,422 S.F. / 2 = 16,211 S.F. REQUIRED OPEN SPACE

LEGEND

---	EXISTING CONTOUR
X	EXISTING TREE MASS
---	EXISTING FENCE
---	EXISTING OVERHEAD UTILITIES
---	EXISTING UNDERGROUND ELECTRIC
---	EXISTING UNDERGROUND TELEPHONE
---	EXISTING CATCH BASIN & YARD DRAIN W/ PIPE
---	EXISTING HEADWALL W/ PIPE
---	EXISTING TOE OF SLOPE/DITCH
---	EXISTING SANITARY MANHOLE W/PIPE
---	PROPOSED CATCH BASIN & YARD DRAIN W/ HEADWALL
---	PROPOSED SANITARY MANHOLE W/PIPE
---	PROPOSED DRAINAGE ARROW

OVERALL SITE DATA:


FORM DISTRICT	R4 & OR2
EXISTING ZONING	VACANT/SINGLE-FAMILY
EXISTING LAND USE	5.15± AC.
GROSS LAND AREA	
SITE DATA- SINGLE FAMILY	
PROPOSED ZONING	PRD
PROPOSED LAND USE	SINGLE-FAMILY RESIDENTIAL
NET LAND AREA	4.67± AC.
BUILDABLE LOTS	34
NON-BUILDABLE LOTS	2
GROSS DENSITY (MAX. ALLOWED 7.26)	6.60 D.U./AC.
BUILDING AREA	59,230± S.F.
FLOOR AREA RATIO (MAX. ALLOWED 2.0)	0.29
TOTAL OPEN SPACE REQUIRED	16,211 S.F.
TOTAL OPEN SPACE PROVIDED	22,670± S.F.
SITE DATA-OFFICE	
PROPOSED ZONING	OR2
PROPOSED LAND USE	OFFICE
NET LAND AREA	0.48± AC.
BUILDING AREA	3,423± S.F.
FLOOR AREA RATIO (MAX. ALLOWED 3.0)	0.16
PARKING REQUIRED	
OFFICE	10-17 SPACES
MINIMUM (1 SPACE/350 S.F.)	10 SPACES
MAXIMUM (1 SPACE/200 S.F.)	17 SPACES
PARKING PROVIDED	
CAR PARKING	13 SPACES
(INCLUDES 2 ACCESSIBLE SPACES)	
OVERALL TREE CANOPY DATA:	
GROSS SITE AREA	224,158± S.F.
TREE CANOPY CATEGORY	CL2
EXISTING TREE CANOPY	71,021± S.F. (31%)
EXISTING TREE CANOPY TO BE PRESERVED	0± S.F. (0%)
TOTAL TREE CANOPY REQUIRED	44,832± S.F. (20%)
DETENTION CALCULATIONS	
2.9/12 (0.7-0.3) (5.15) = 0.50 AC-FT	

GENERAL NOTES:

- DOMESTIC WATER SUPPLY: SUBJECT SITE CAN BE SERVED BY THE LOUISVILLE WATER COMPANY. THE NECESSARY WATER SYSTEM IMPROVEMENTS REQUIRED TO SERVICE THE DEVELOPMENT SHALL BE AT THE OWNER/DEVELOPER'S EXPENSE.
- TREE PRESERVATION: A TREE PRESERVATION PLAN SHALL BE PROVIDED TO THE PLANNING COMMISSION'S STAFF LANDSCAPE ARCHITECT FOR APPROVAL PRIOR TO BEGINNING ANY CONSTRUCTION ACTIVITIES ON THE SITE.
- PROTECTION OF TREES TO BE PRESERVED: CONSTRUCTION FENCING SHALL BE ERRECTED PRIOR TO ANY GRADING OR CONSTRUCTION ACTIVITIES-PREVENTING COMPACTION OF ROOT SYSTEMS OF TREES TO BE PRESERVED. THE FENCING SHALL ENCLOSE THE AREA BENEATH THE DRIP LINE OF THE TREE CANOPY AND SHALL REMAIN IN PLACE UNTIL ALL CONSTRUCTION IS COMPLETE. NO PARKING, MATERIAL STORAGE OR CONSTRUCTION ACTIVITIES SHALL BE PERMITTED WITHIN THE FENCED AREA.
- A LANDSCAPE AND TREE CANOPY PLAN PER CHAPTER 10 OF THE LDC SHALL BE PROVIDED AS REQUIRED PRIOR TO ISSUANCE OF BUILDING PERMIT.
- THE DEVELOPMENT LIES IN THE JEFFERSONTOWN FIRE DISTRICT.
- IF PROPOSED, SIGNATURE ENTRANCE WALLS SHALL BE IN PLACE DURING CONSTRUCTION TO PREVENT FUGITIVE EMISSIONS REACHING EXISTING ROADS AND NEIGHBORHOODS.
- ALL EXISTING STRUCTURES AND EXISTING ENTRANCES SHALL BE REMOVED, EXCEPT AS NOTED ON THE PLAN.
- IN ACCORDANCE WITH CHAPTER 4.9 OF THE LDC, A KARST SURVEY WAS PERFORMED BY LIZ BLANDFORD NEWCOMB, P.E., ON 3/4/2018 AND NO KARST TOPOGRAPHY WAS FOUND. A REVIEW OF PUBLISHED GEOLOGIC INFORMATION FROM THE KY GEOLOGICAL SURVEY CONTAINED NO INDICATION OF SIMILARITY OF THE DOWNSTREAM SYSTEM, WHICH EVER IS MORE RESTRICTIVE. DOWN STREAM IMPROVEMENTS MAY BE REQUIRED, TO BE EVALUATED PRIOR TO MSD CONSTRUCTION PLAN APPROVAL. DRAINAGE PATTERN (DEPICTED BY FLOW ARROWS) IS FOR THE CONCEPT PURPOSES ONLY. FINAL CONFIGURATION AND SIZE OF DRAINAGE PIPES AND CHANNELS SHALL BE DETERMINED DURING THE CONSTRUCTION PLAN DESIGN PROCESS. DRAINAGE FACILITIES SHALL CONFORM TO MSD REQUIREMENTS.
- EROSION AND SILT CONTROL: A SOIL AND SEDIMENTATION CONTROL PLAN SHALL BE DEVELOPED AND IMPLEMENTED IN ACCORDANCE WITH MSD AND THE USDA NATURAL RESOURCES CONSERVATION SERVICE RECOMMENDATIONS.
- NO PORTION OF THE SUBJECT PROPERTY LIES WITHIN A FLOOD HAZARD AREA PER FEMA'S FIRM MAPPING (21111C0046E).
- THE FINAL DESIGN OF THIS PROJECT MUST MEET ALL MS4 WATER QUALITY REGULATIONS ESTABLISHED BY MSD. SITE LAYOUT MAY CHANGE AT DESIGN PHASE DUE TO PROPER SIZING OF GREEN BEST MANAGEMENT PRACTICES.
- KYTC APPROVAL REQUIRED PRIOR TO MSD CONSTRUCTION PLAN APPROVAL.
- DOWN SPOUTS FROM BUILDINGS 6 & 8-12 WILL BE DRAUGHT AWAY FROM ADJACENT LOT 36 AND WILL FLOW INTO PROPOSED STORM SYSTEM.

MSD NOTES:

- CONSTRUCTION PLANS & DOCUMENTS SHALL COMPLY WITH LOUISVILLE AND JEFFERSON COUNTY METROPOLITAN SEWER DISTRICT'S DESIGN MANUAL AND SPECIFICATIONS.
- SANITARY SEWER WILL CONNECT TO THE MORRIS FOREMAN WASTEWATER TREATMENT PLANT BY LATERAL EXTENSION AGREEMENT, SUBJECT TO FEES. SANITARY SEWER CAPACITY TO BE APPROVED BY METROPOLITAN SEWER DISTRICT.
- DRAINAGE/STORMWATER DETENTION: DETENTION TO BE PROVIDED AS DEPICTED ON THE PLAN. POST DEVELOPED FLOWS SHALL BE LIMITED TO THE PRE DEVELOPED FLOWS FOR THE 2, 10, 25 AND 100 YEAR STORM EVENT OR BE LIMITED TO THE CAPACITY OF THE DOWNSTREAM SYSTEM, WHICH EVER IS MORE RESTRICTIVE. DOWN STREAM IMPROVEMENTS MAY BE REQUIRED, TO BE EVALUATED PRIOR TO MSD CONSTRUCTION PLAN APPROVAL. DRAINAGE PATTERN (DEPICTED BY FLOW ARROWS) IS FOR THE CONCEPT PURPOSES ONLY. FINAL CONFIGURATION AND SIZE OF DRAINAGE PIPES AND CHANNELS SHALL BE DETERMINED DURING THE CONSTRUCTION PLAN DESIGN PROCESS. DRAINAGE FACILITIES SHALL CONFORM TO MSD REQUIREMENTS.
- EROSION AND SILT CONTROL: A SOIL AND SEDIMENTATION CONTROL PLAN SHALL BE DEVELOPED AND IMPLEMENTED IN ACCORDANCE WITH MSD AND THE USDA NATURAL RESOURCES CONSERVATION SERVICE RECOMMENDATIONS.
- NO PORTION OF THE SUBJECT PROPERTY LIES WITHIN A FLOOD HAZARD AREA PER FEMA'S FIRM MAPPING (21111C0046E).
- THE FINAL DESIGN OF THIS PROJECT MUST MEET ALL MS4 WATER QUALITY REGULATIONS ESTABLISHED BY MSD. SITE LAYOUT MAY CHANGE AT DESIGN PHASE DUE TO PROPER SIZING OF GREEN BEST MANAGEMENT PRACTICES.
- KYTC APPROVAL REQUIRED PRIOR TO MSD CONSTRUCTION PLAN APPROVAL.
- DOWN SPOUTS FROM BUILDINGS 6 & 8-12 WILL BE DRAUGHT AWAY FROM ADJACENT LOT 36 AND WILL FLOW INTO PROPOSED STORM SYSTEM.

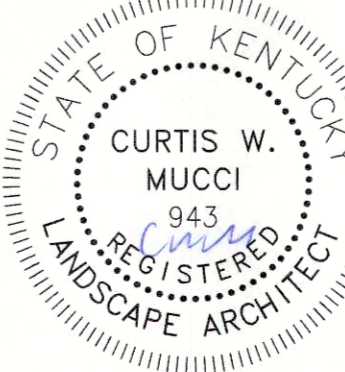

PROJECT # 18ZONE 1068
RD WM # 2140
GRAPHIC SCALE 1"=30'

MINDEL SCOTT
ENGINEERING & ARCHITECTURE
5151 Jefferson Blvd. Louisville, KY 40219
502-485-1508 • MindelScott.com

OWNER/DEVELOPER
4229 SMS, LLC
1124 RED FOX ROAD
LOUISVILLE, KY 40205

GENERAL & DETAILED DISTRICT DEVELOPMENT PLAN
4229 TAYLORSVILLE RD
4229 TAYLORSVILLE RD
LOUISVILLE, KY 40220
TAX BLOCK 37, LOT 37
DEED BOOK 11128, PAGE 348

10/29/18 PER AGENCY COMMENTS	Revisions
11/12/18 PER AGENCY COMMENTS	
12/21/18 REVISED UNIT MIX & LAYOUT	
1/18/19 REVISED ADDITIONAL PARKING	

Vertical Scale: N/A
Horizontal Scale: 1"=30'

Date: 10/1/2018
Job Number: 3503

Sheet
1
of 1