


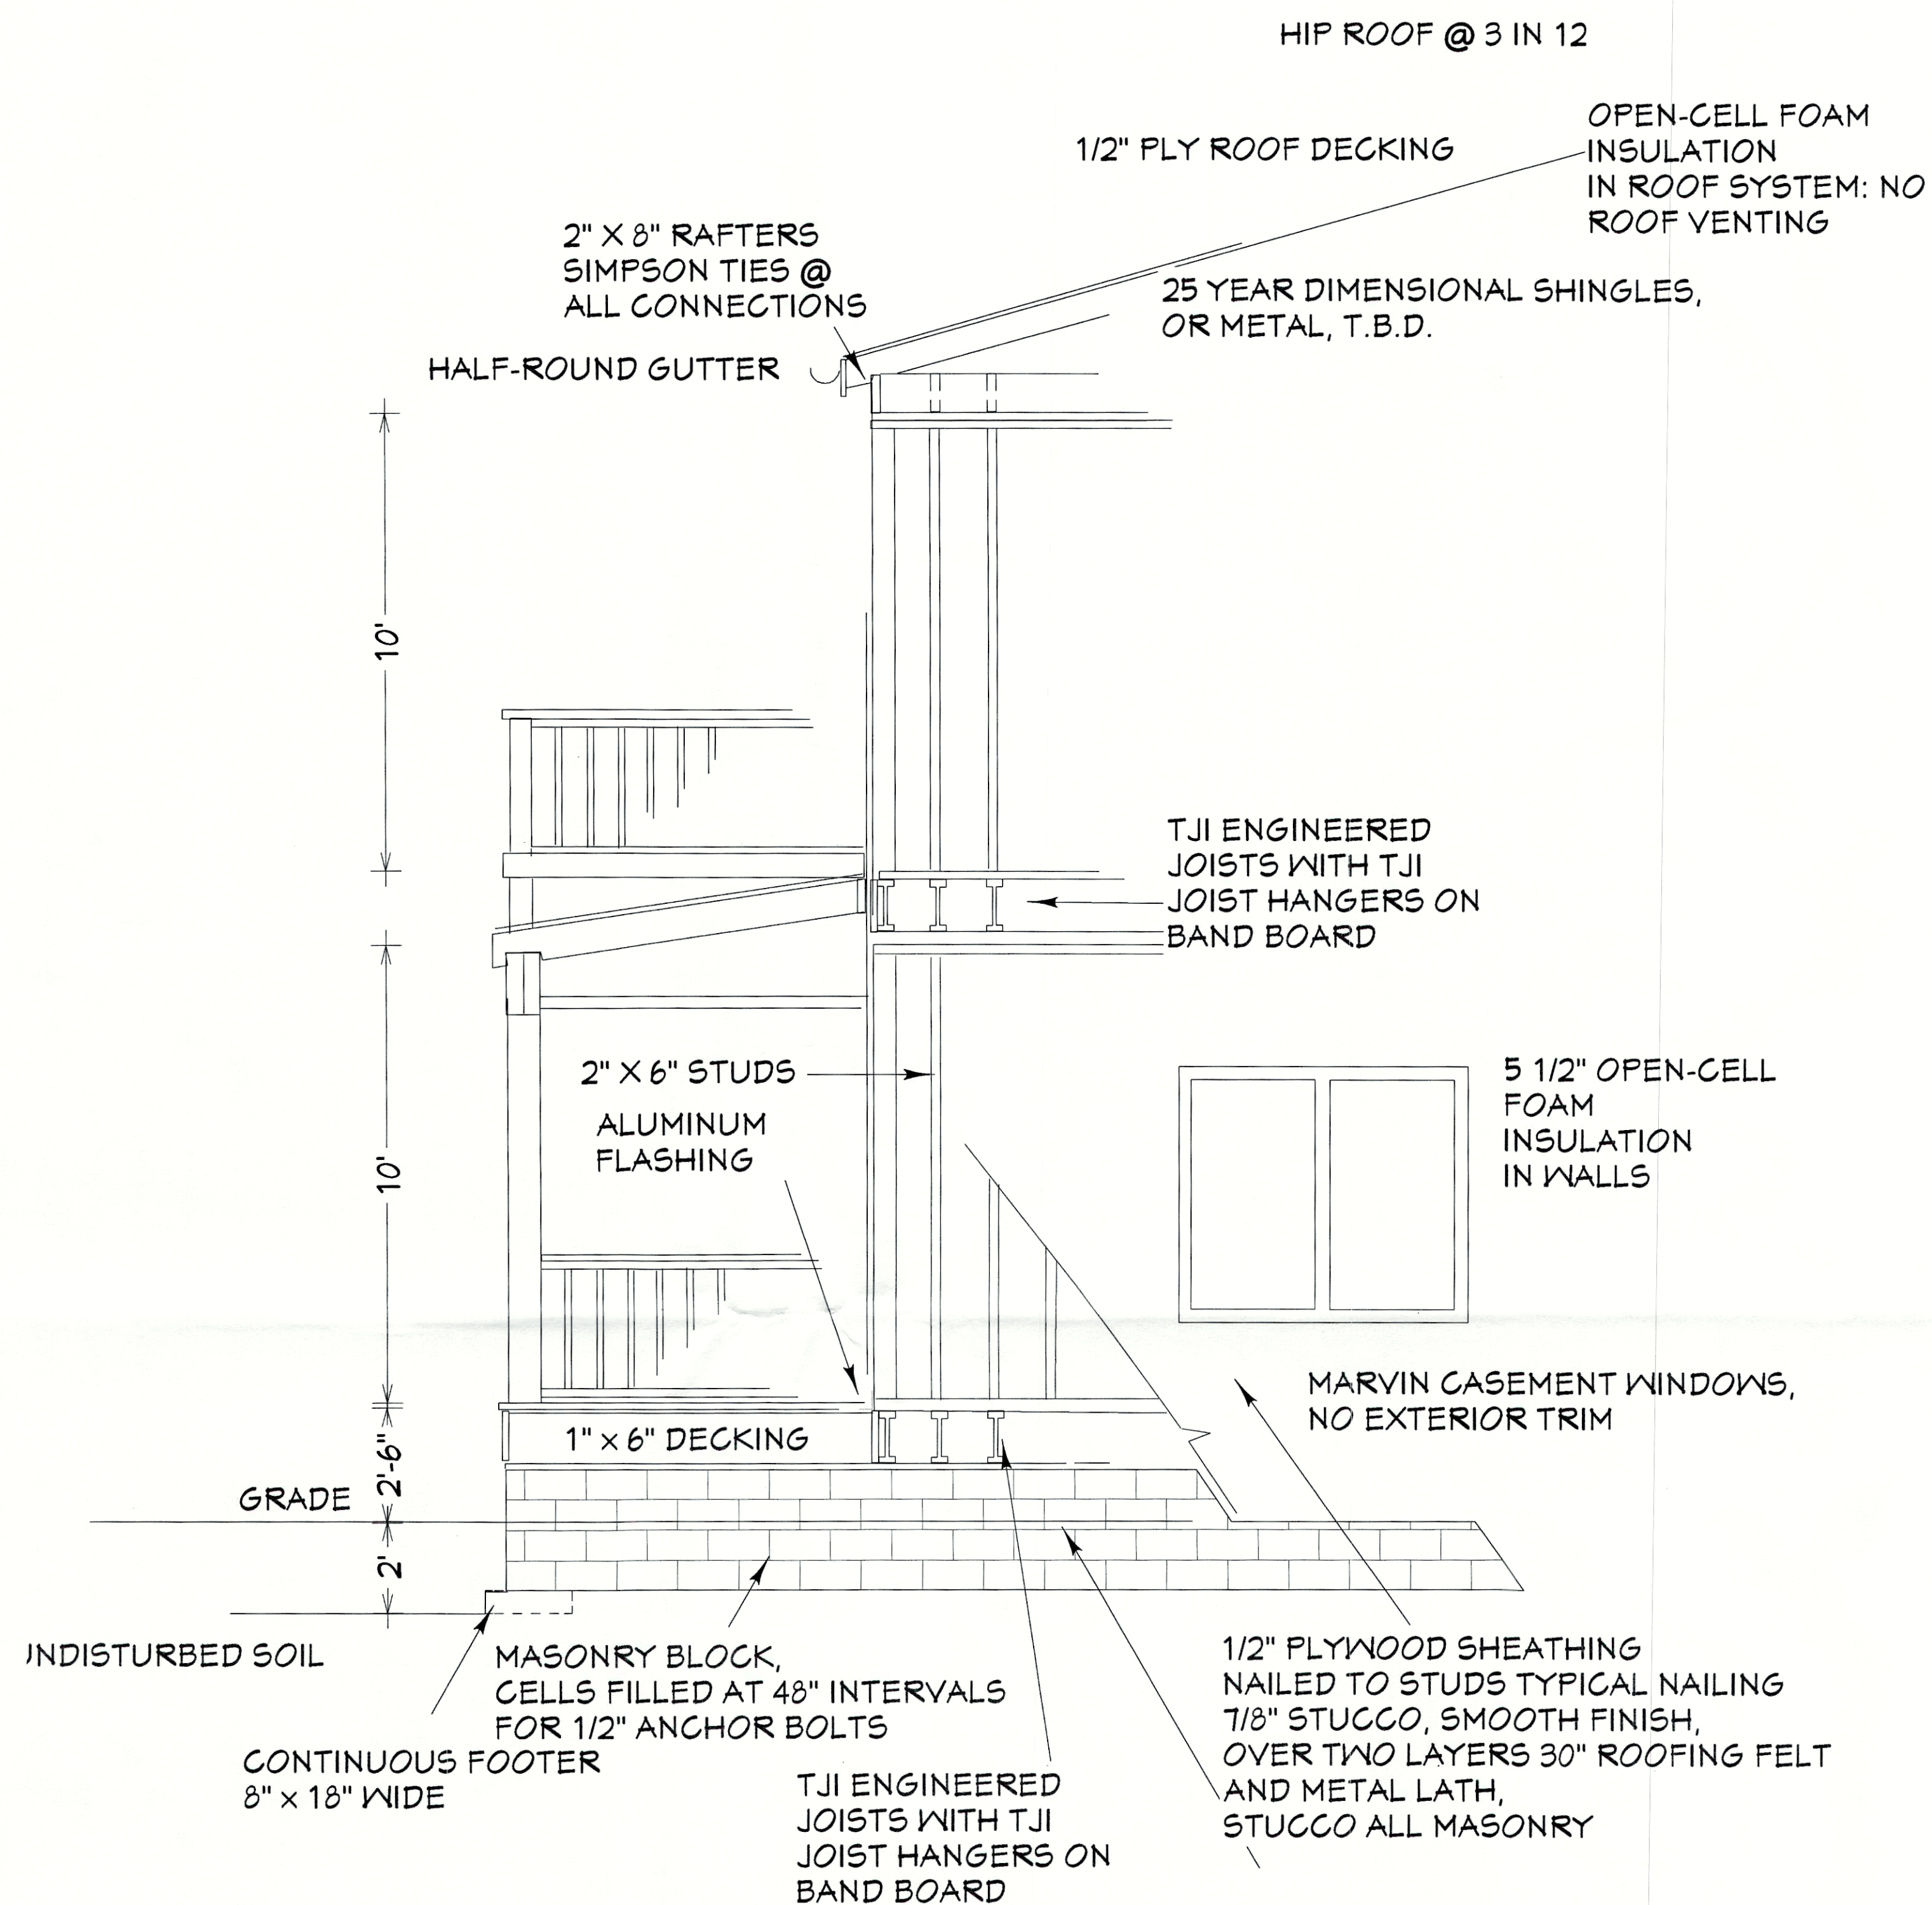

RECEIVED
JAN 28 2019
PLANNING &
DESIGN SERVICES

REVISION TABLE	
NUMBER	DESCRIPTION

605 W. Ormsby Ave,
Louisville, KY

DRAWINGS PROVIDED BY:
JIM PHILLIPS RESTORATION & REMODEL INC.

DATE:

1/16/2019

SCALE:

SHEET: