




3 Overall Elevation West
3/32" = 1'-0"

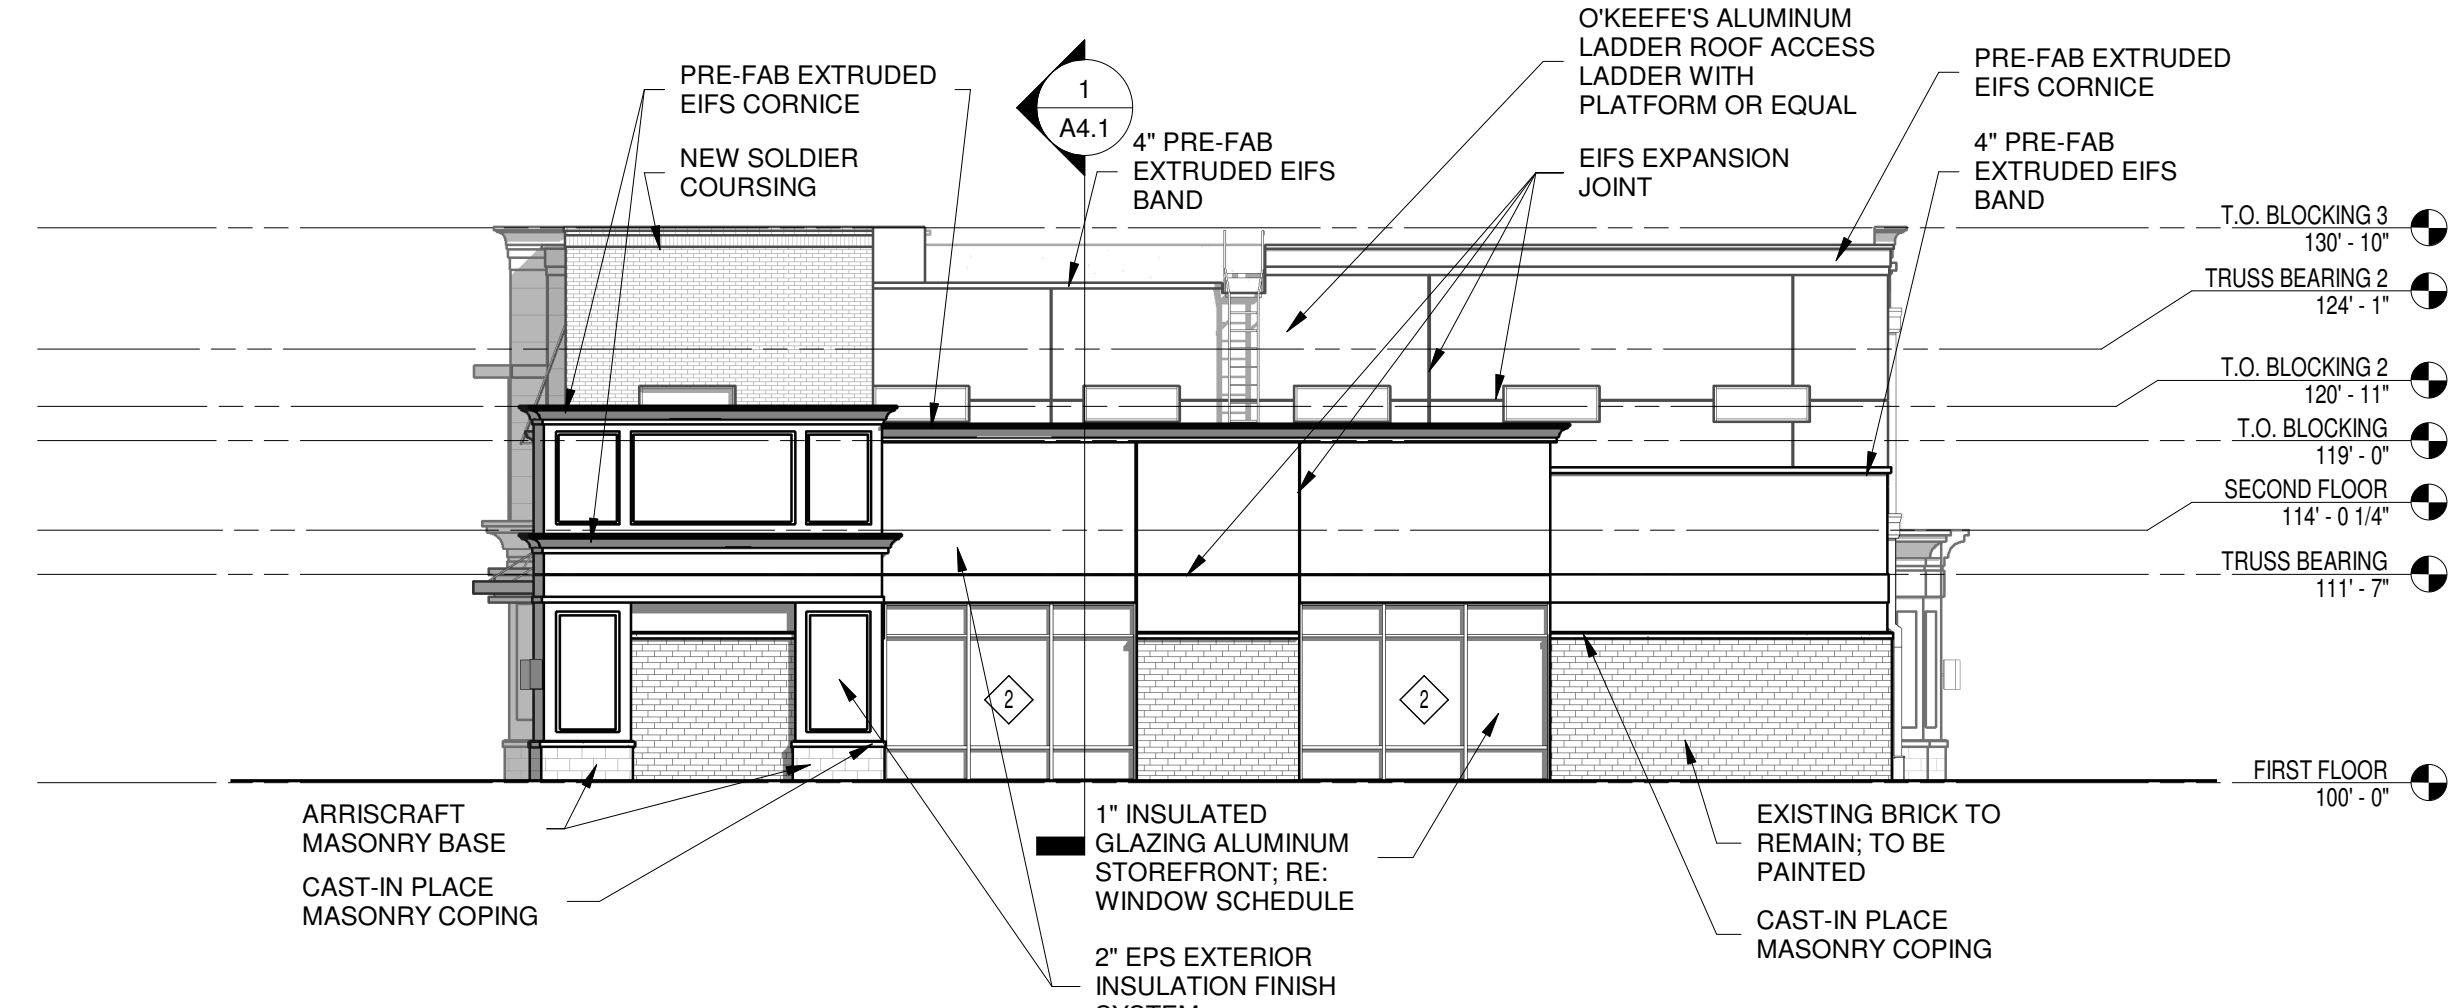

4 Overall Elevation East
3/32" = 1'-0"

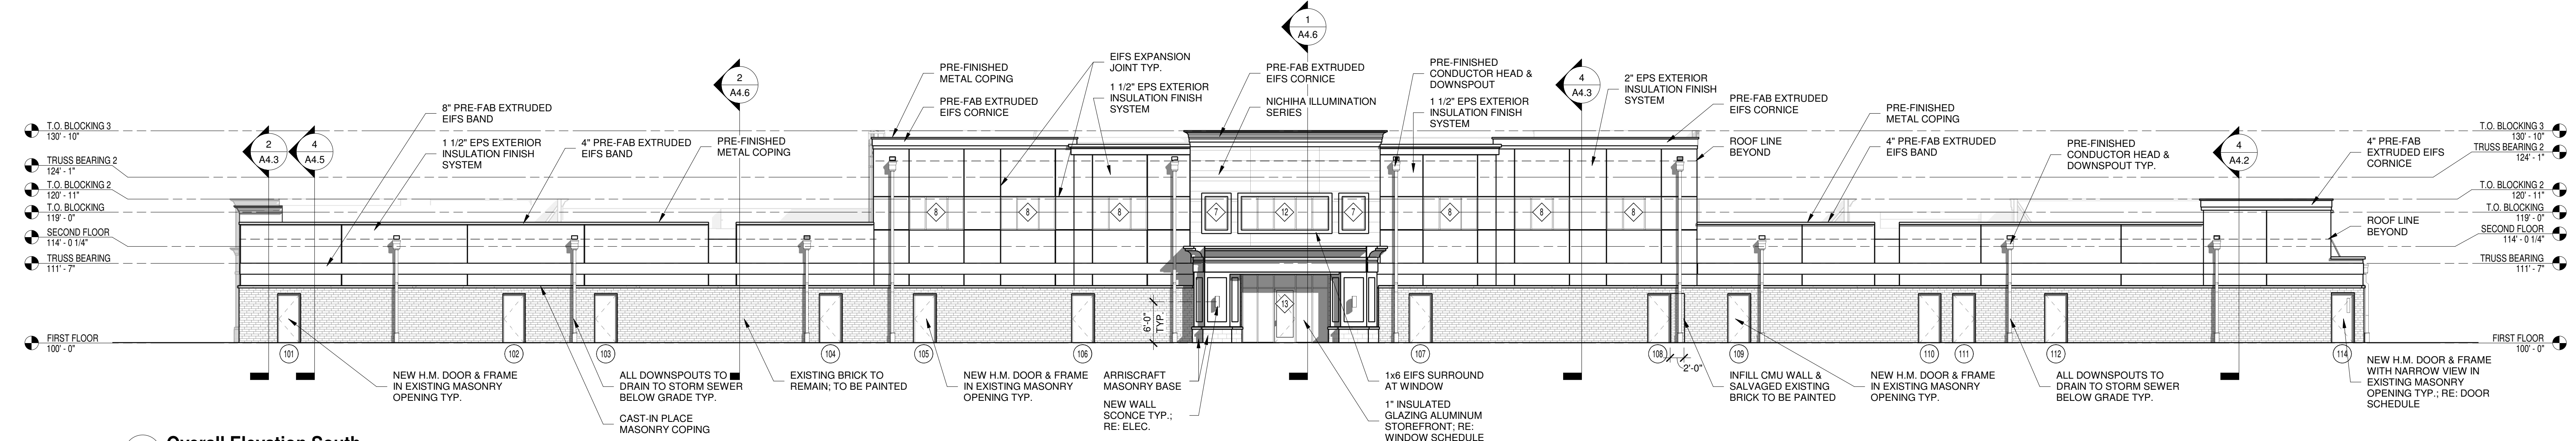

2 Overall Elevation South
3/32" = 1'-0"

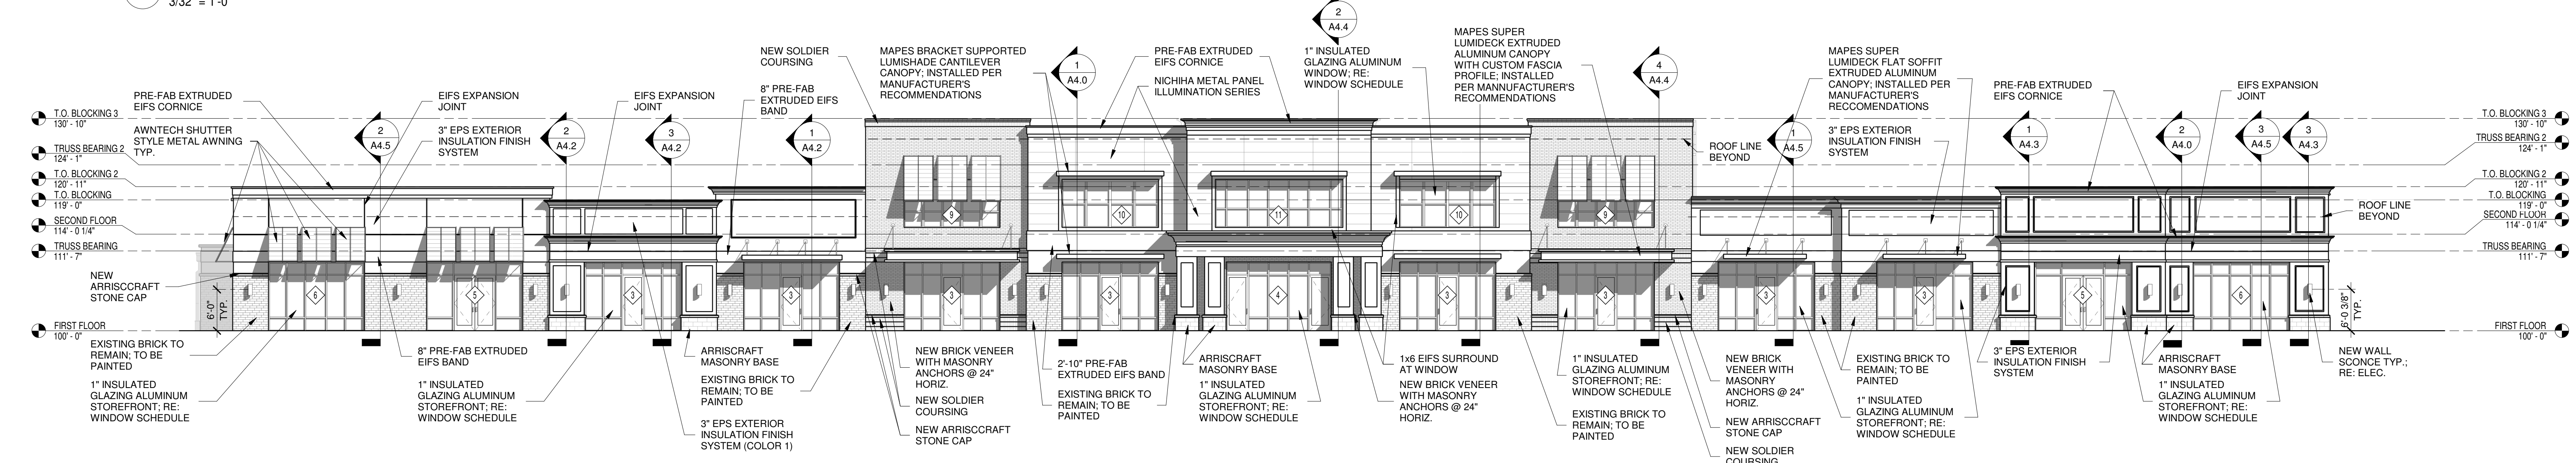

1 Overall Elevation North
3/32" = 1'-0"