


Vicinity Map

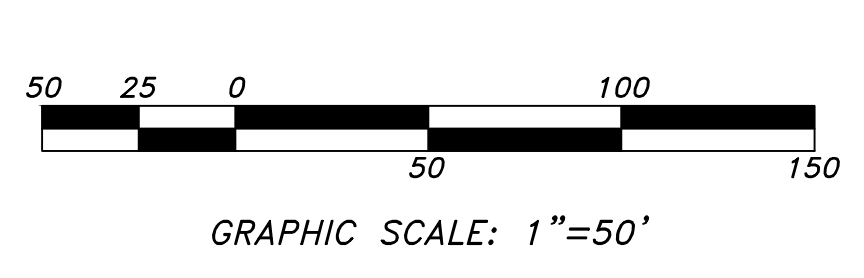

BASIS OF BEARINGS
STATE PLANE ZONE
KY NORTH (1601)
HOR. DATUM NAD83

CONTROL MONUMENTS USED
JEFFERSON COUNTY BG11-01
JEFFERSON COUNTY BH11-01

ROHM AND HAAS CHEMICALS LLC
133.674 ACRES
DB 8838 / PG 396

LEASE AND EASEMENT
TO ATOHAAS AMERICAS, INC.
DB 7110 / PG 891

KEY
 ——— EXISTING RIGHT-OF-WAY
 - - - - PROPOSED RIGHT-OF-WAY

Drawn By:	Checked By:	Approved By:

REVISIONS:

DOW CHEMICAL
(ROHM AND HAAS CHEMICALS LLC)
 4300 CAMP GROUND ROAD
 LOUISVILLE, KENTUCKY

RIGHT-OF-WAY
DEDICATION
EXHIBIT

Scale: 1"=50'

Date: 7/15/2022

Sheet No.
C1.00

Project No.

SURVEYOR'S NOTES:

- OCCUPATION IN GENERAL FITS SURVEY.
- ALL FOUND MONUMENTATION WAS IN GOOD CONDITION, UNLESS OTHERWISE NOTED.
- DOCUMENTS USED AS SHOWN IN TITLE REPORT.
- INITIAL BOUNDARY SURVEY PERFORMED BY INFRASTRUCTURE DEVELOPMENT ENGINEERING APRIL 2014, MONUMENTED AND PLATTED IN SEPTEMBER 2014 (AND BEYOND), NEW RIGHT-OF-WAY SURVEY PERFORMED BY INFRASTRUCTURE DEVELOPMENT ENGINEERING ON JUNE 2022 AND PROVIDED TO PARSONS.
- ABBREVIATIONS:
 P&C REFERS TO 5.8" X 30" IRON PIN WITH ID CAP
 MON REFERS TO CONC. MONUMENT FOUND
 MAG REFERS TO MAG SPIKE OR NAIL
 CN REFERS TO CROSS NOTCH IN CONCRETE