





NOTE:  
 BUILDERS MUST VERIFY DIMENSIONS  
 SQUARE FOOTAGE AND STRUCTURAL SIZES,  
 SPANS AND ALL BUILDING CODE COMPLIANCES,  
 ARE OBTAINED BEFORE STARTING ANY  
 CONSTRUCTION. THE ARCHITECT IS NOT  
 RESPONSIBLE IF THESE PROCEDURES ARE  
 IGNORED.

14VAKELIANCE1103

RECEIVED  
 NOV 10 2014  
 PLANNING &  
 DESIGN SERVICES

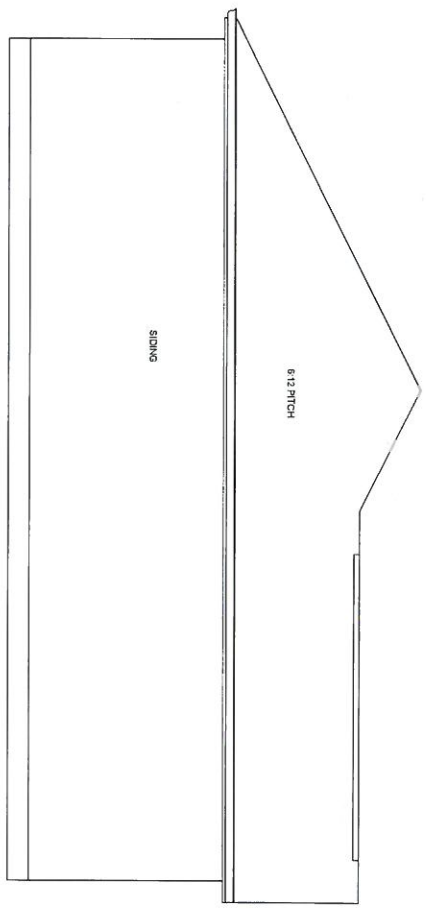

LEFT ELEVATION

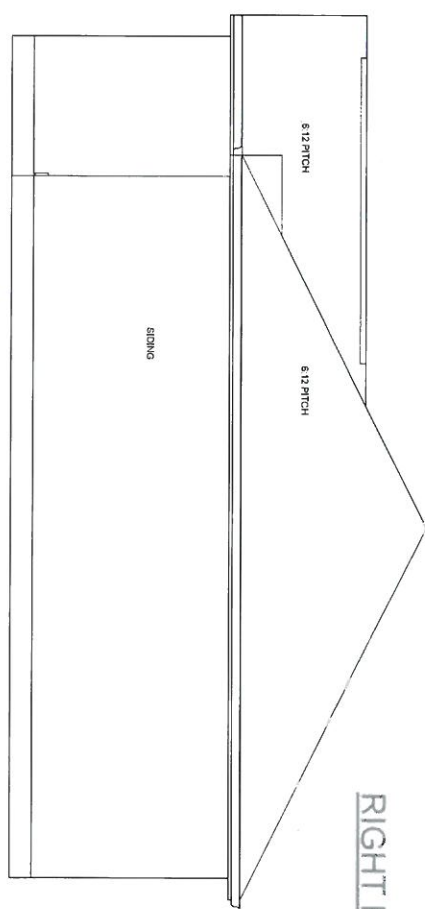

RIGHT ELEVATION

1/4" = 1'  
 \*drawing scale

SARASOTA PROPERTIES LLC  
 Bob Buckler (502) 296-5301

*Morgan*  
 713 Washburn Ave

DRAWN 01/06/2010  
 UPDATED 06/11/2014

Steve Malone  
 (502) 639-0320



14VARIANCE1103


NOV 10 2014  
 LIVING &  
 DESIGN SERVICES

RECEIVED

NOTE:  
 BUILDER MUST VERIFY DIMENSIONS FOR ALL REVISIONS, DIMENSIONS, SQUARE FOOTAGE, ANCHORING, ETC. ALL DIMENSIONS ARE TO FACE UNLESS NOTED OTHERWISE. ALL DIMENSIONS ARE TO BE FIELD BEFORE STARTING ANY CONSTRUCTION. DRAFTSMAN IS NOT RESPONSIBLE IF THESE PROCEDURES ARE IGNORED.

NOTES:  

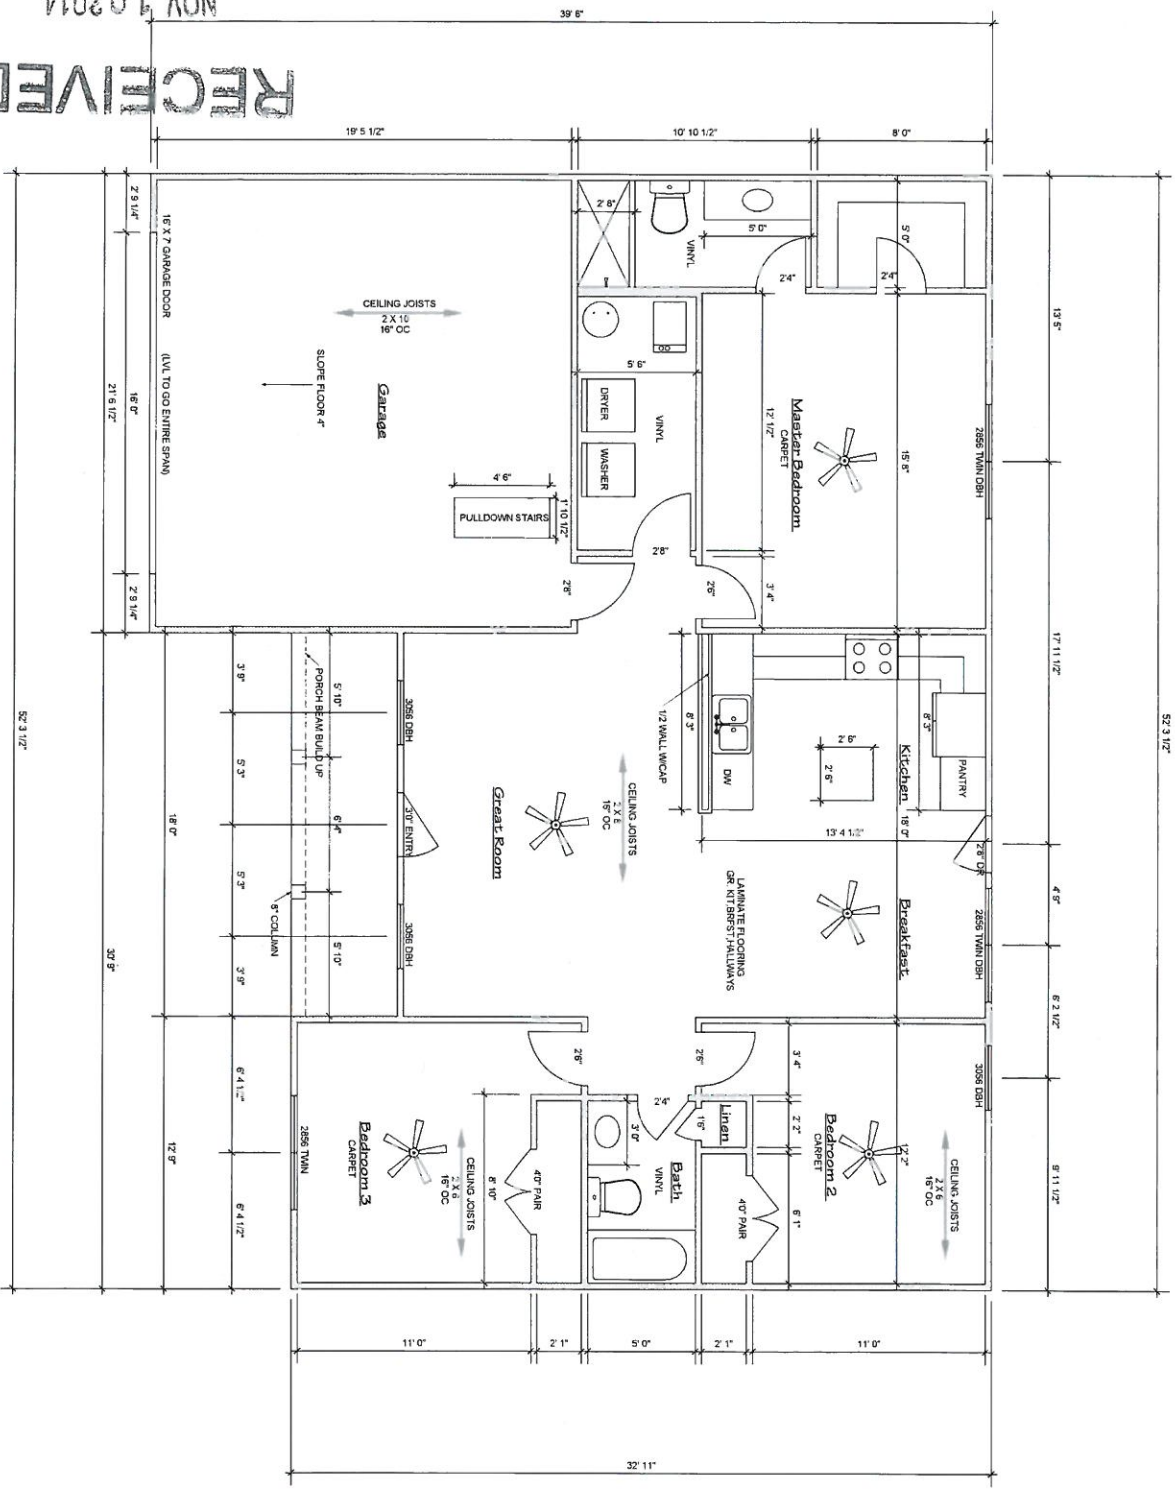

FLOOR PLAN

1/4" = 1'  
 \*drawing scale

SARASOTA PROPERTIES LLC  
 Bob Buckler (502) 296-5301

Morgan  
 713 Washburn Ave

DRAWN: 10/6/2014  
 UPDATED: 10/22/2014


Steve Malone  
 (502) 639-0320



NOTE:  
 BUILDER MUST VERIFY DRAWINGS FOR ALL REVISIONS, DIMENSIONS, SQUARE FOOTAGE, OR STRUCTURAL SIZES. ALL DIMENSIONS AND MATERIALS ARE TO BE SATISFIED BEFORE STARTING ANY CONSTRUCTION. DRAFTSMAN IS NOT RESPONSIBLE IF THESE PROCEDURES ARE IGNORED.

14VAKIANCE1103

RECEIVED  
 NOV 10 2014  
 LANNING &  
 DESIGN SERVICES

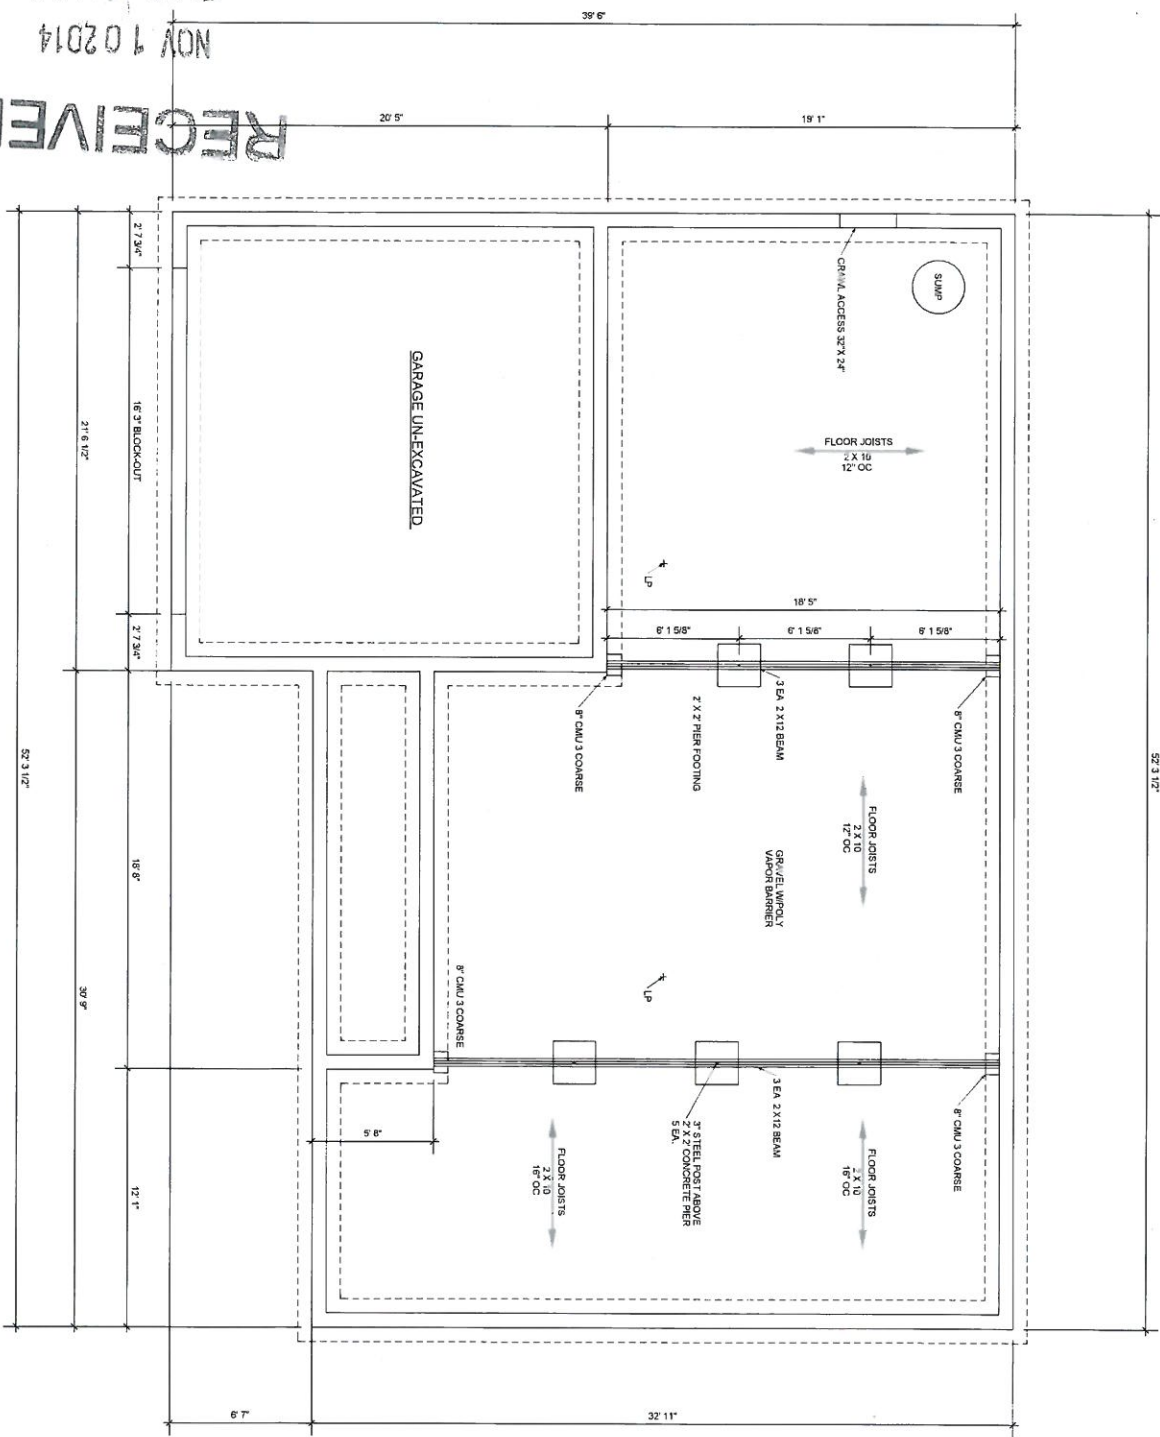

FOUNDATION

1/4" = 1'  
 \*Drawing scale

SARASOTA PROPERTIES LLC  
 Bob Buckler (502) 296-5301

Morgan  
 713 Washburn Ave

DRAWN: 10/21/2014  
 UPDATED: 10/22/2014

Steve Malone  
 (502) 639-0320




NOTE:  
 BUILDER MUST VERIFY DRAWINGS FOR ALL REVISIONS, DIMENSIONS, SPACES AND ALL BUILDING CODE COMPLIANCES ARE SATISFIED BEFORE STARTING ANY CONSTRUCTION. PROFESSIONALS NOT RESPONSIBLE FOR THESE PROVISIONS ARE IGNORED.

**ROOF**

1/8" = 1'


\*drawing scale

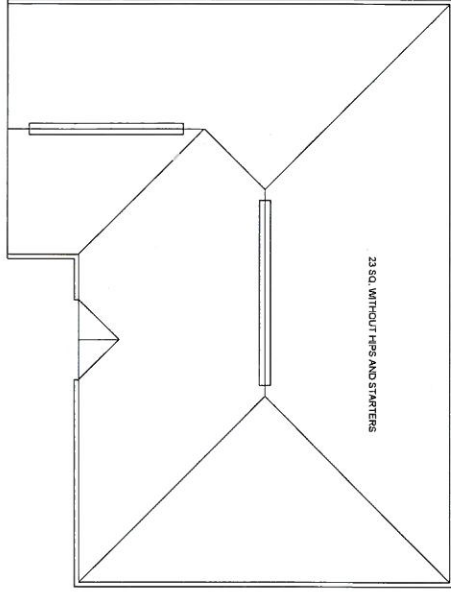

**WALL SECTION TYP**

1/2" = 1'

\*drawing scale

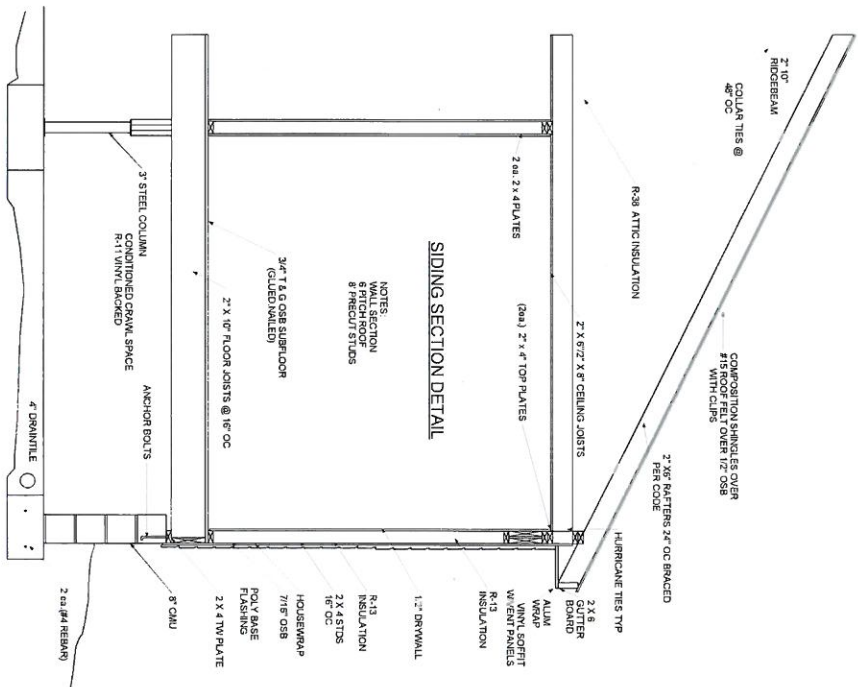

**SIDING SECTION DETAIL**

NOTES:  
 WALL SECTION  

RECEIVED  
 NOV 10 2014  
 DESIGN SERVICES

14VA LANCE 1103

