


BANK ST

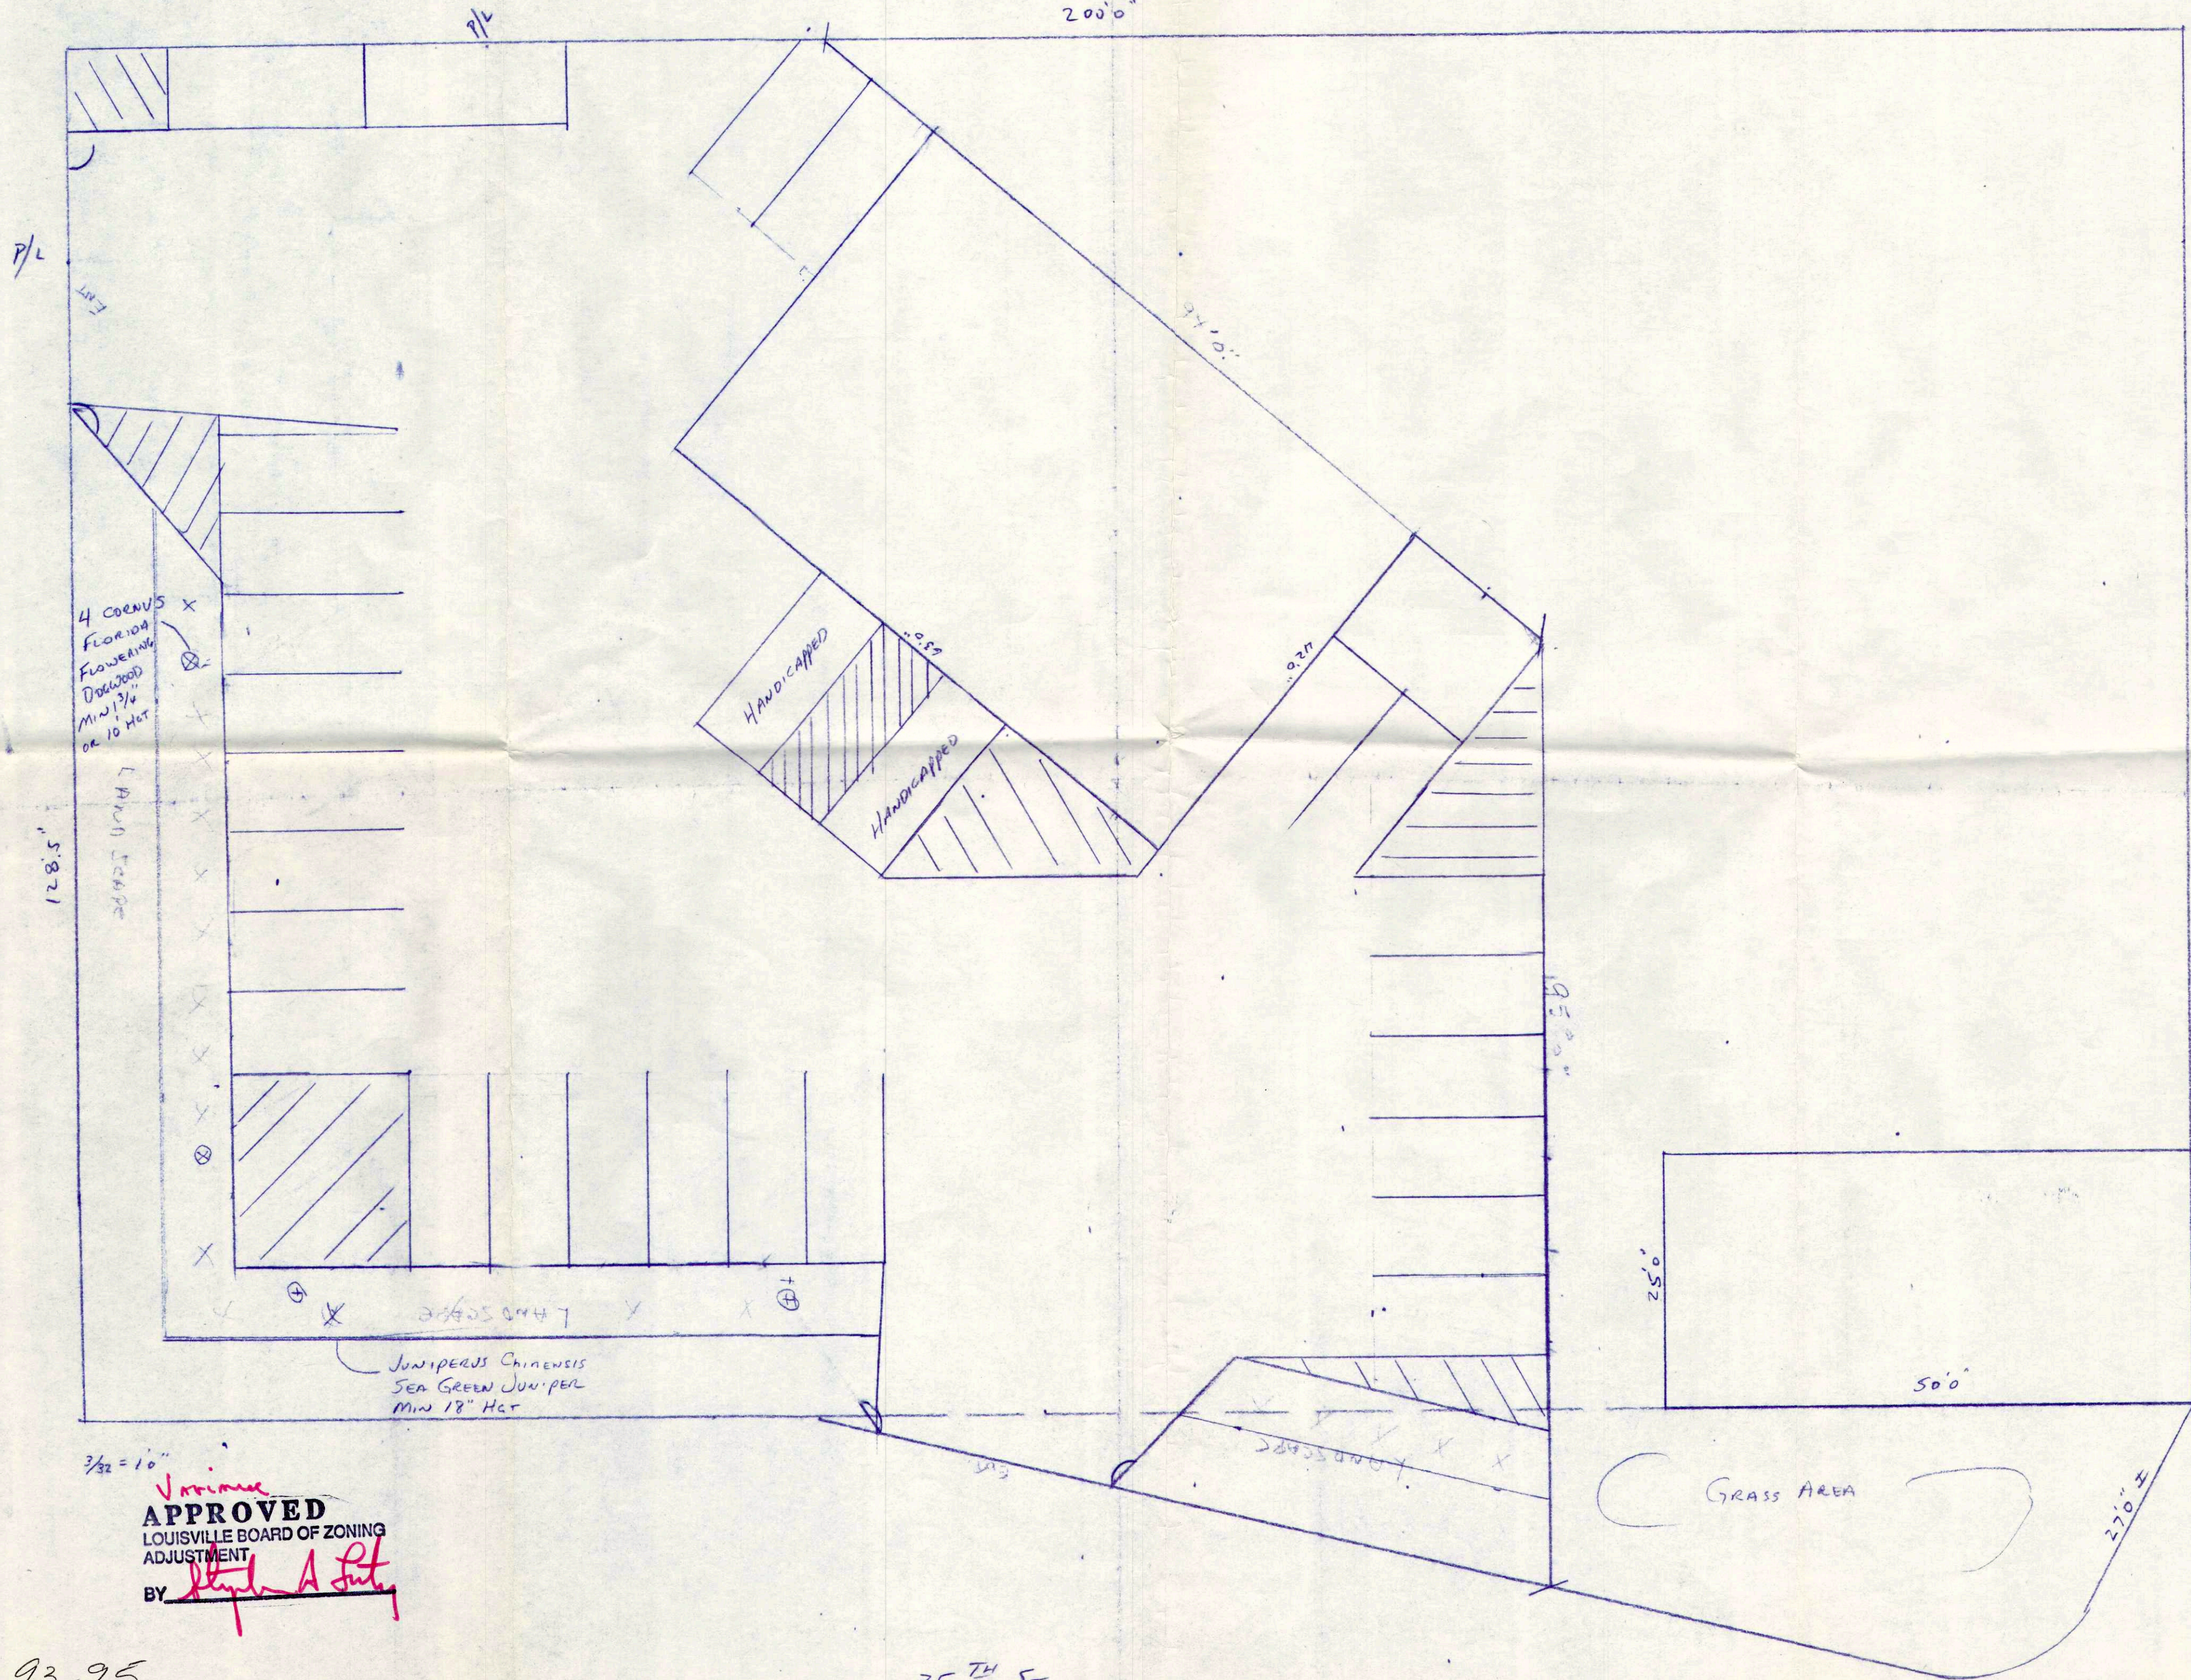

Varimax
APPROVED
 LOUISVILLE BOARD OF ZONING
 ADJUSTMENT
 BY *Stephen A. Lutz*

B-93-95

35TH ST