


G:\Current Projects\2025A\DWG\Planning\2025A-DDDP-FILED-5-9-22.dwg, 5/11/2022 9:38:15 AM, Hellen, 1

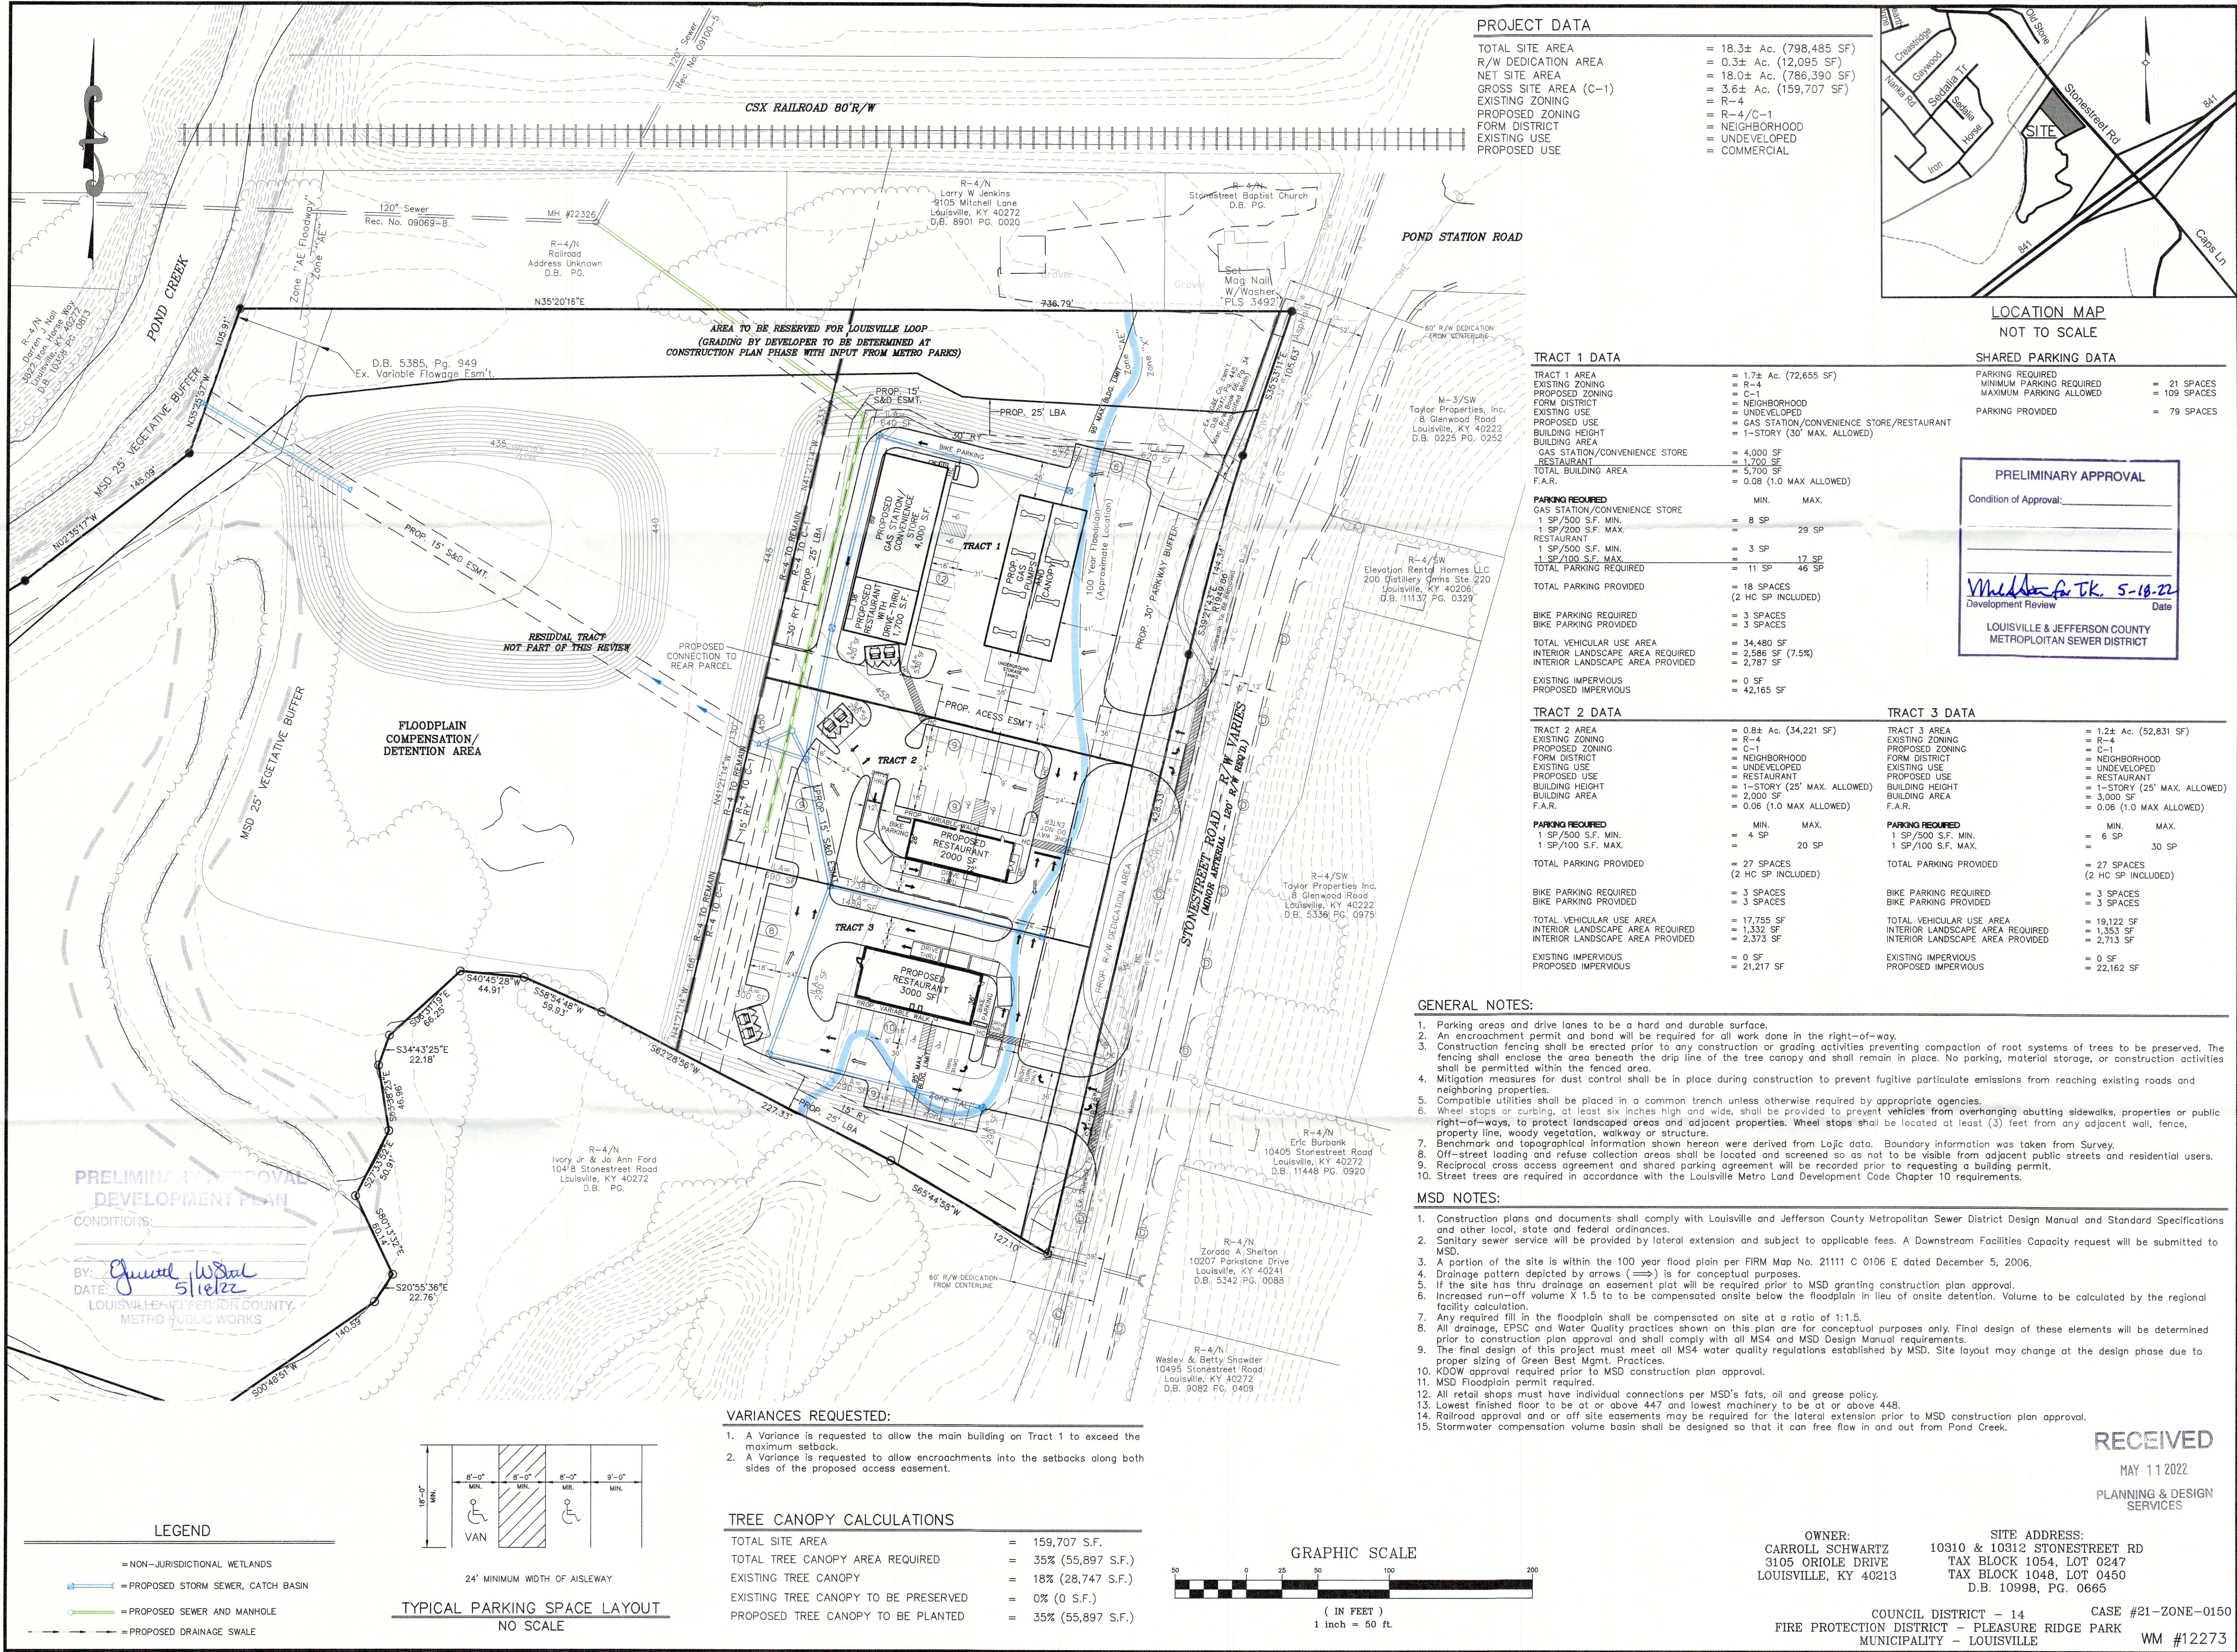

REVISIONS	
NO.	DESCRIPTION
1	DATE: 1/13/22
2	DATE: 1/31/22
3	DATE: 2/14/22
4	DATE: 3/7/22
5	DATE: 4/18/22
6	DATE: 5/9/22

SURVEYOR'S SEAL	
BY	DATE
DATE	DATE
DATE	DATE
DATE	DATE
DATE	DATE
DATE	DATE

PROJECT DATA	
FILE NAME	2025A-DDDP
DATE	03/01/21
CHECKED BY	WH
DRAWN BY	JH

LD&D
LAND DESIGN & DEVELOPMENT, INC.
ENGINEERING - LAND SURVEYING - LANDSCAPE ARCHITECTURE
500 WABURN AVENUE, SUITE 101, LOUISVILLE, KENTUCKY 40202
PHONE: 502.446.9978 FAX: 502.446.9979
WEB SITE: WWW.LD&D.COM

AXIS INVESTMENTS, LLC
P.O. BOX 436708
LOUISVILLE, KY 40253

20254
1
OF 1

RECEIVED
MAY 11 2022
PLANNING & DESIGN SERVICES