





RECEIVED
JAN 28 2016
PLANNING &
DESIGN SERVICES

FSDE VRLAW 1203

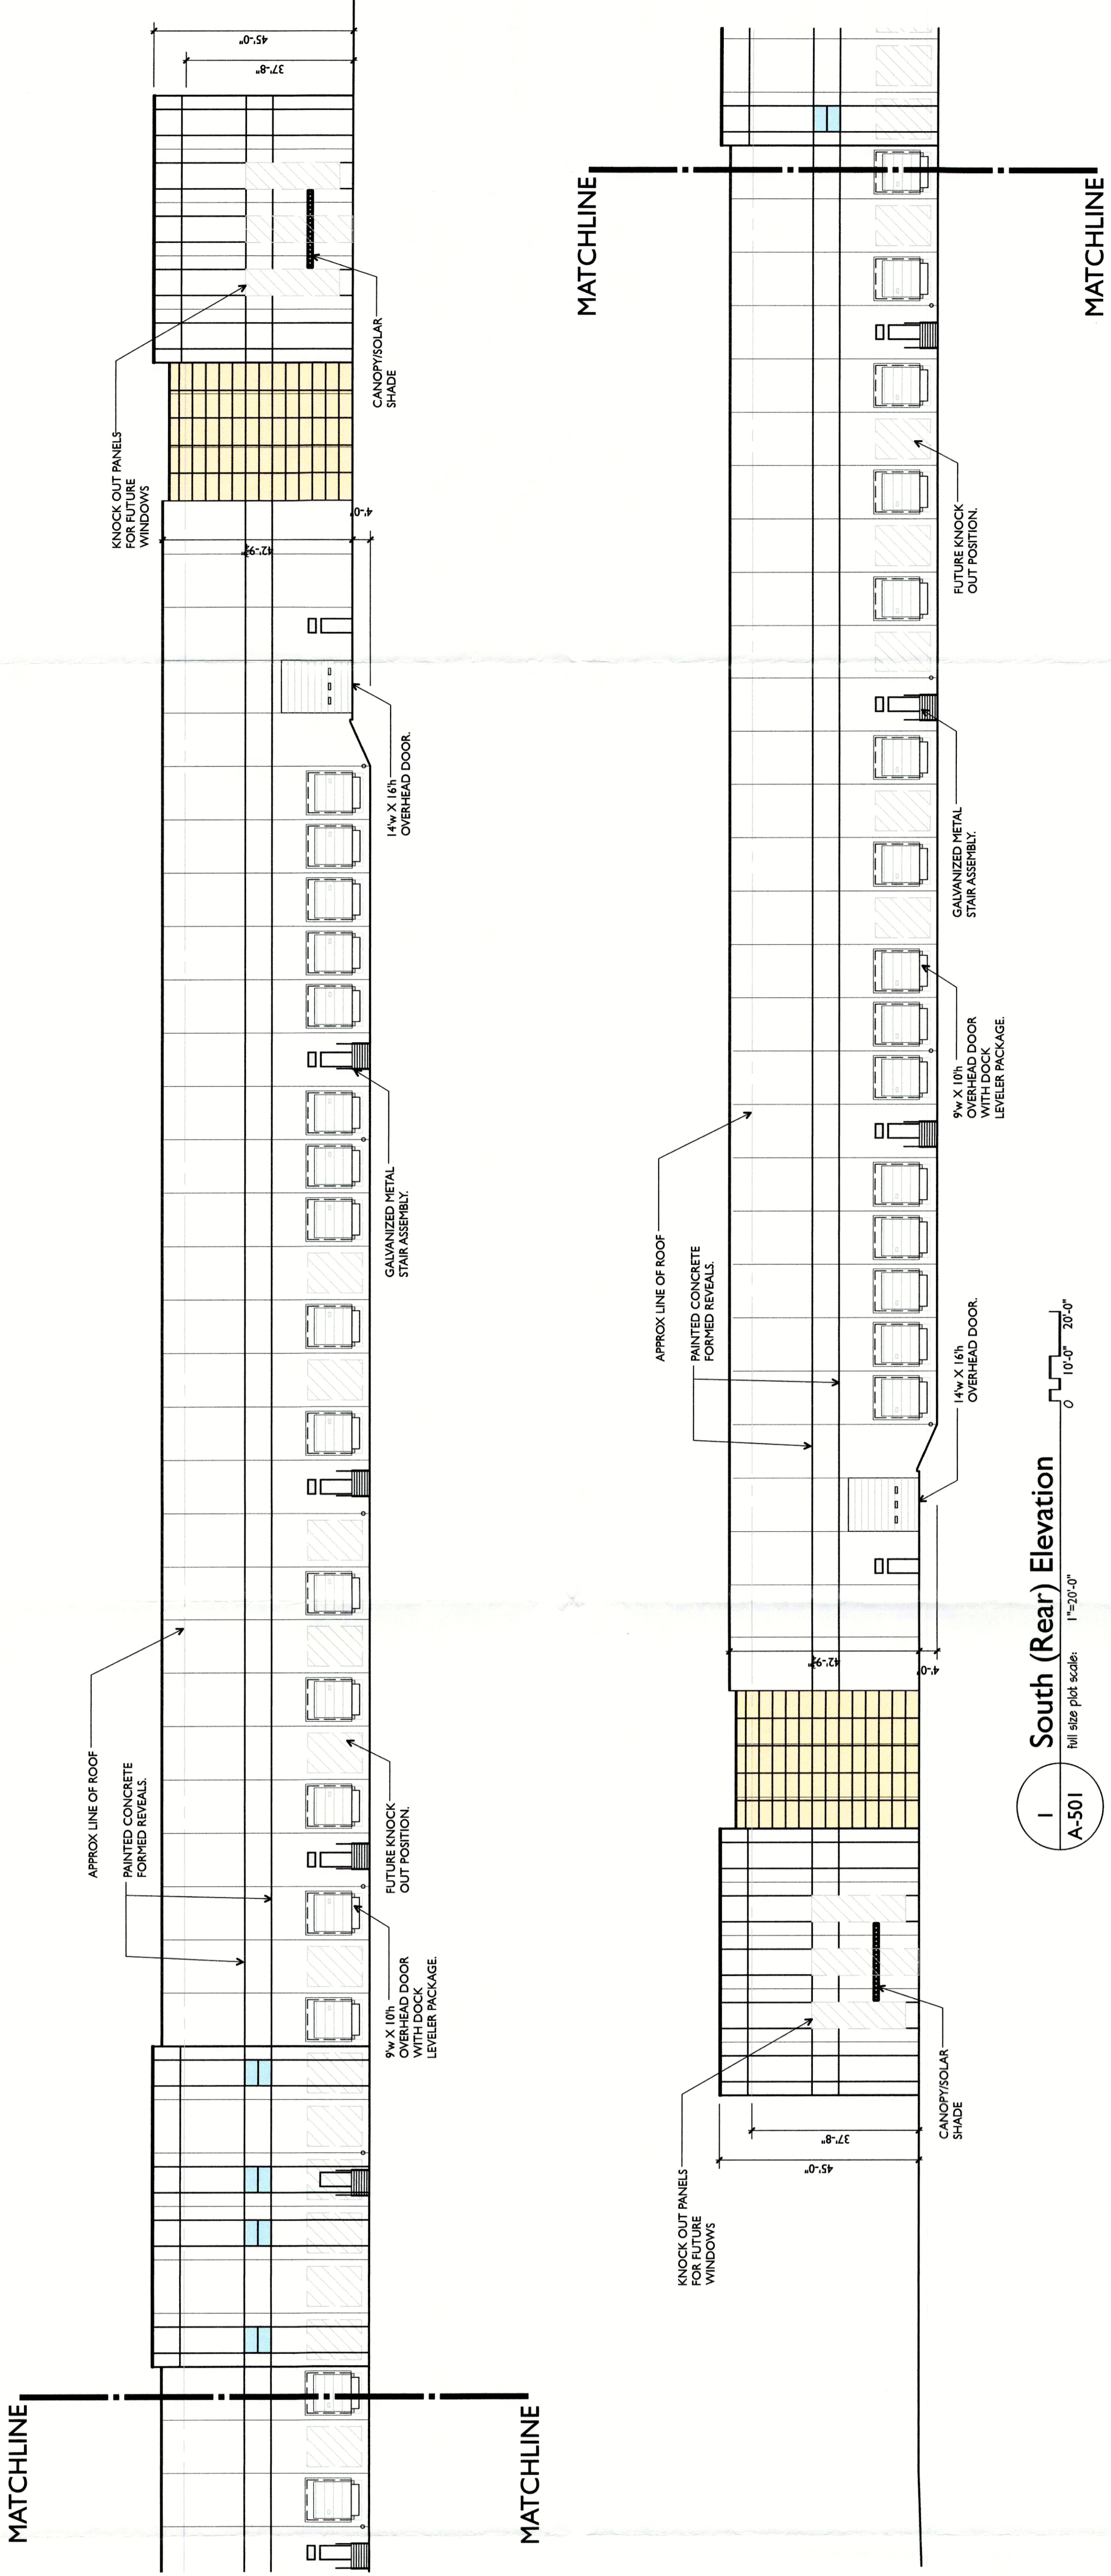

1 South (Rear) Elevation
Full size plot scale: 1"=20'-0"
Full size plot scale: 10'-0"=20'-0"

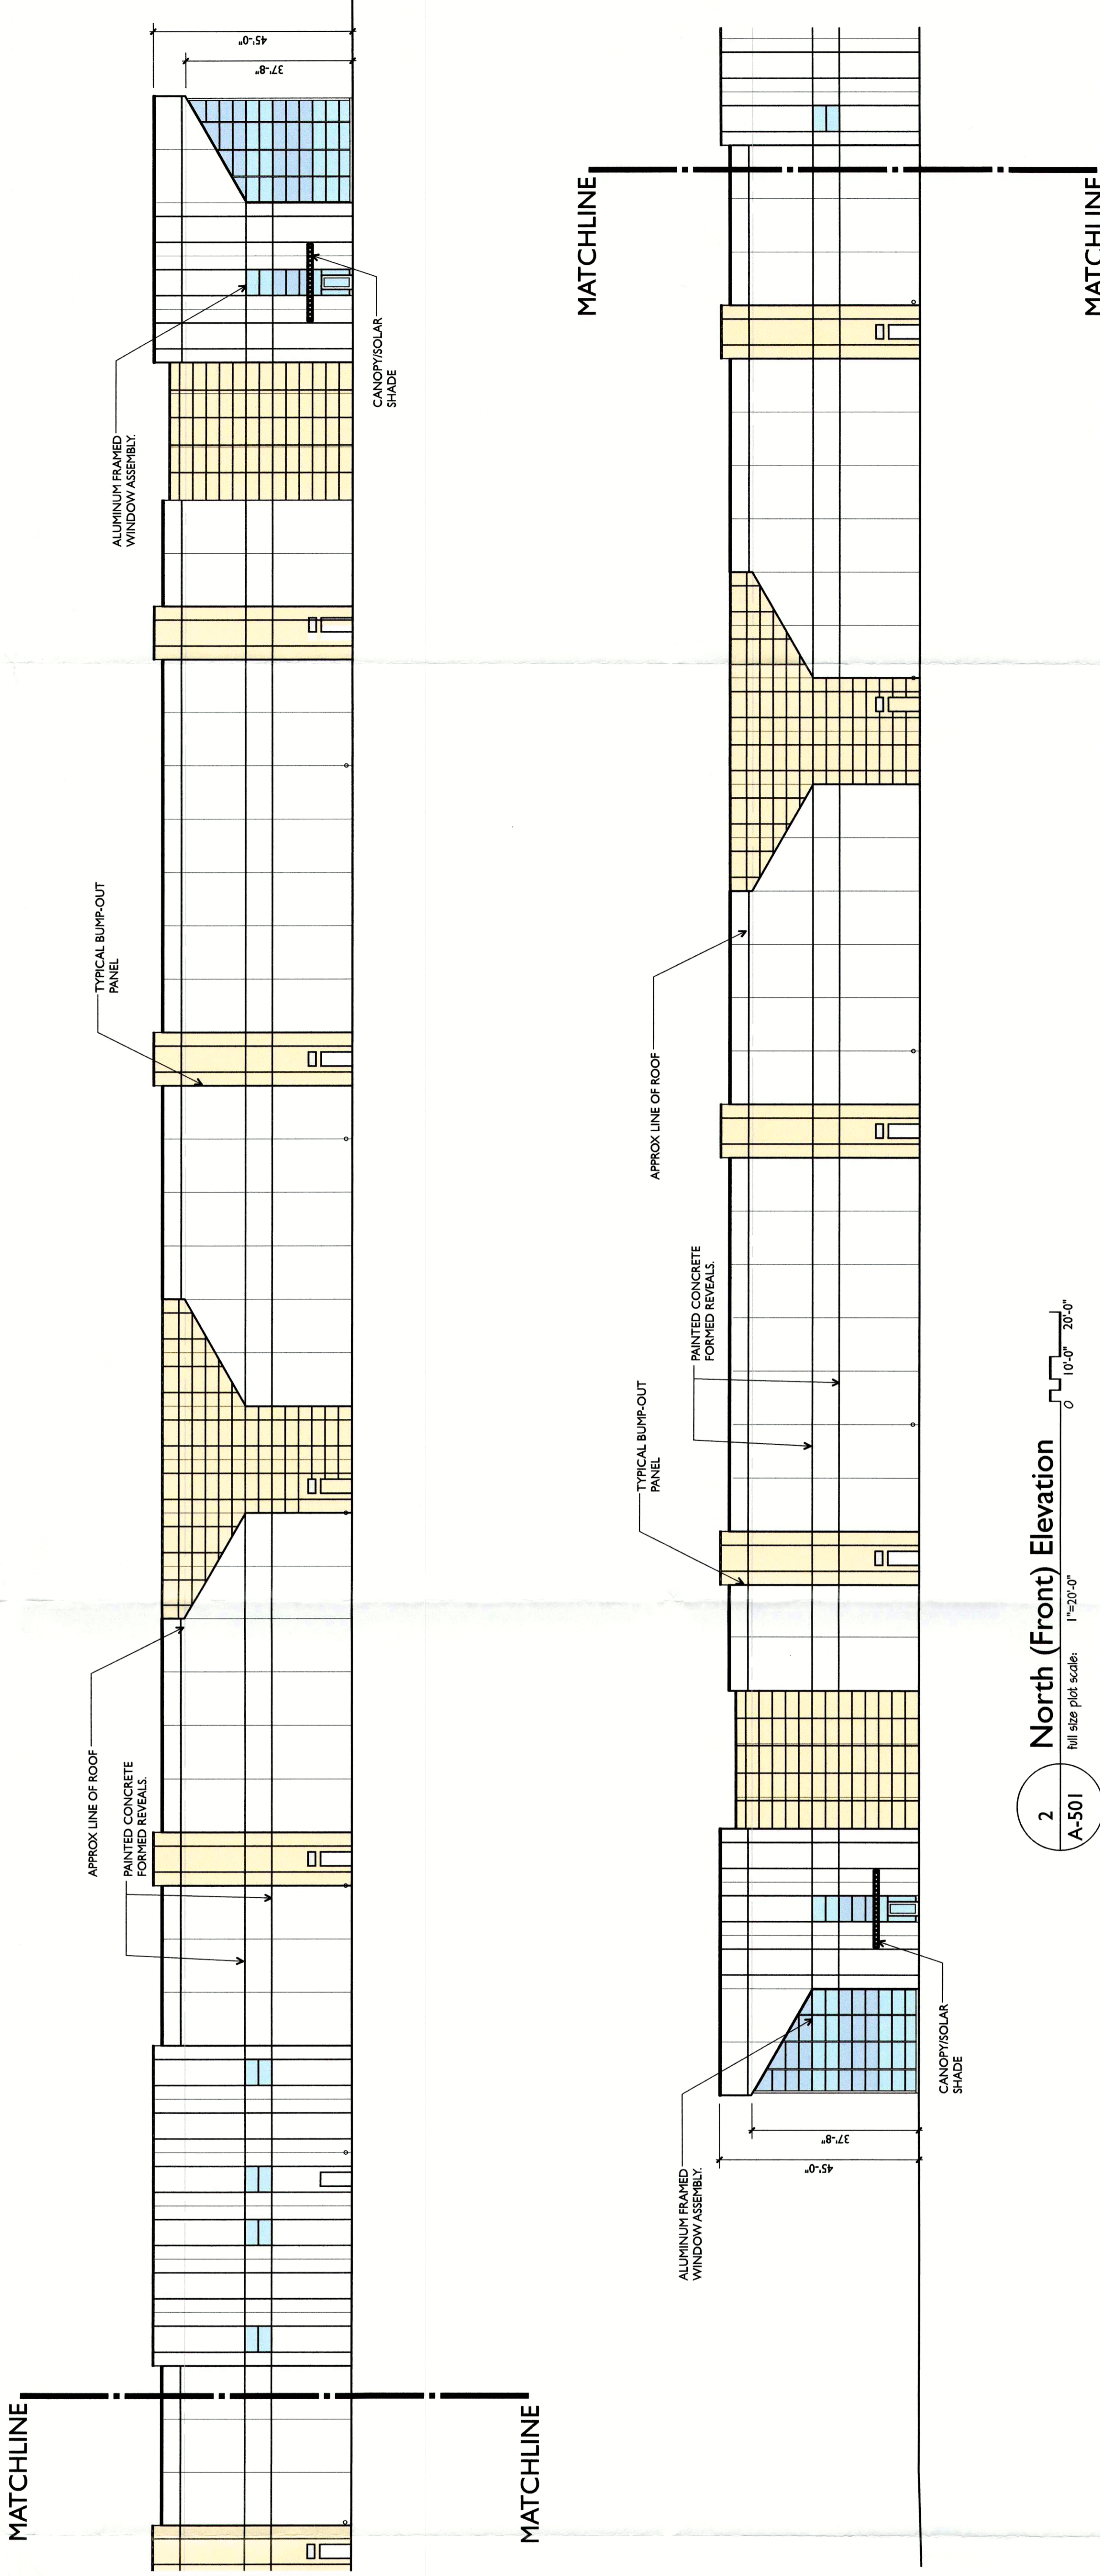

2 North (Front) Elevation
Full size plot scale: 1"=20'-0"
Full size plot scale: 10'-0"=20'-0"

Notice
The Architect/Engineer does not define the scope of individual trades, subcontractors, material suppliers, or vendors. Any subcontractors, material suppliers, or vendors shall be selected by the Contractor. The Contractor shall be responsible for obtaining all necessary permits and approvals. Information regarding related trades, subcontractors, material suppliers, and vendors shall be provided to the Contractor through the project manual. The Contractor shall be responsible for coordinating all trades and subcontractors at different locations throughout the documents. The Contractor shall be responsible for obtaining all necessary permits and approvals. The Contractor shall be responsible for coordinating all trades and subcontractors at different locations throughout the documents. The Contractor shall be responsible for obtaining all necessary permits and approvals. The Contractor shall be responsible for coordinating all trades and subcontractors at different locations throughout the documents.