




1 East Elevation
 T = 10'-0"

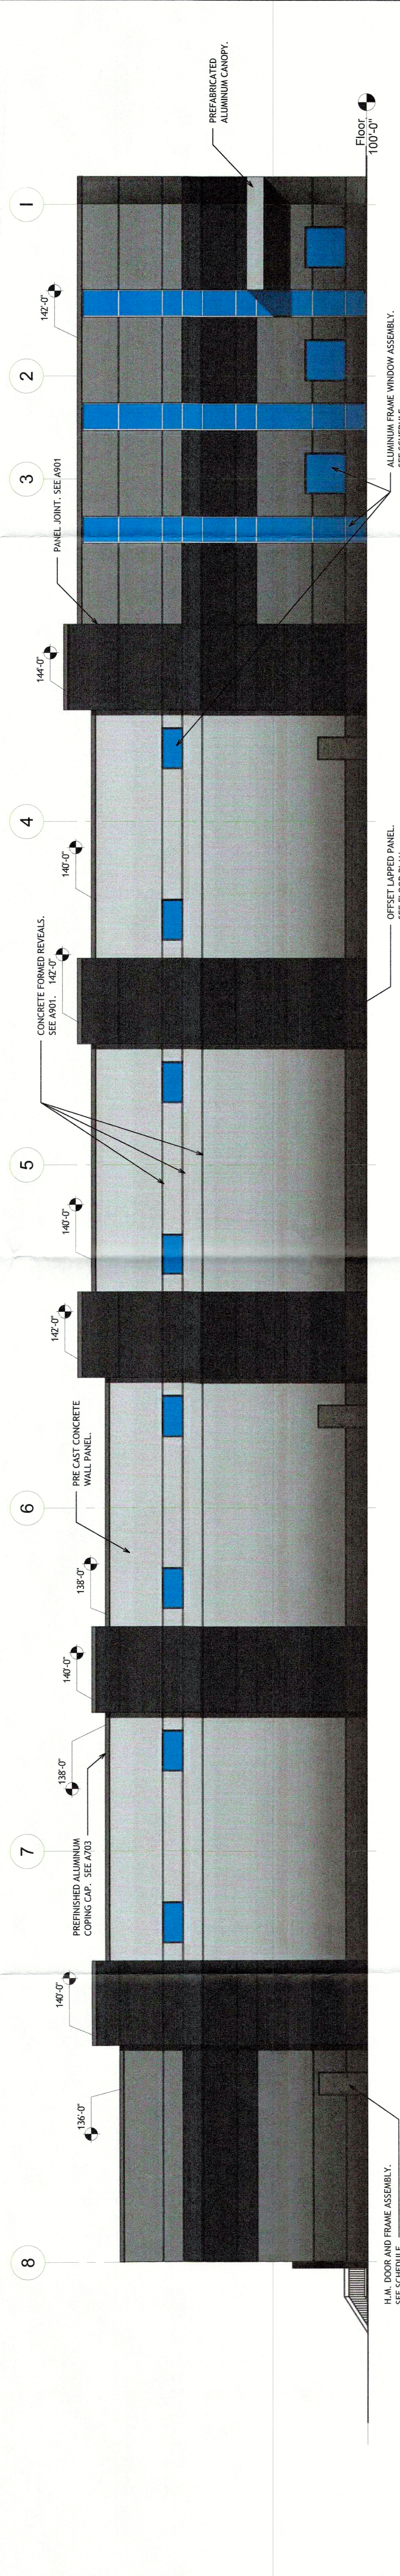

2 North Elevation
 T = 10'-0"

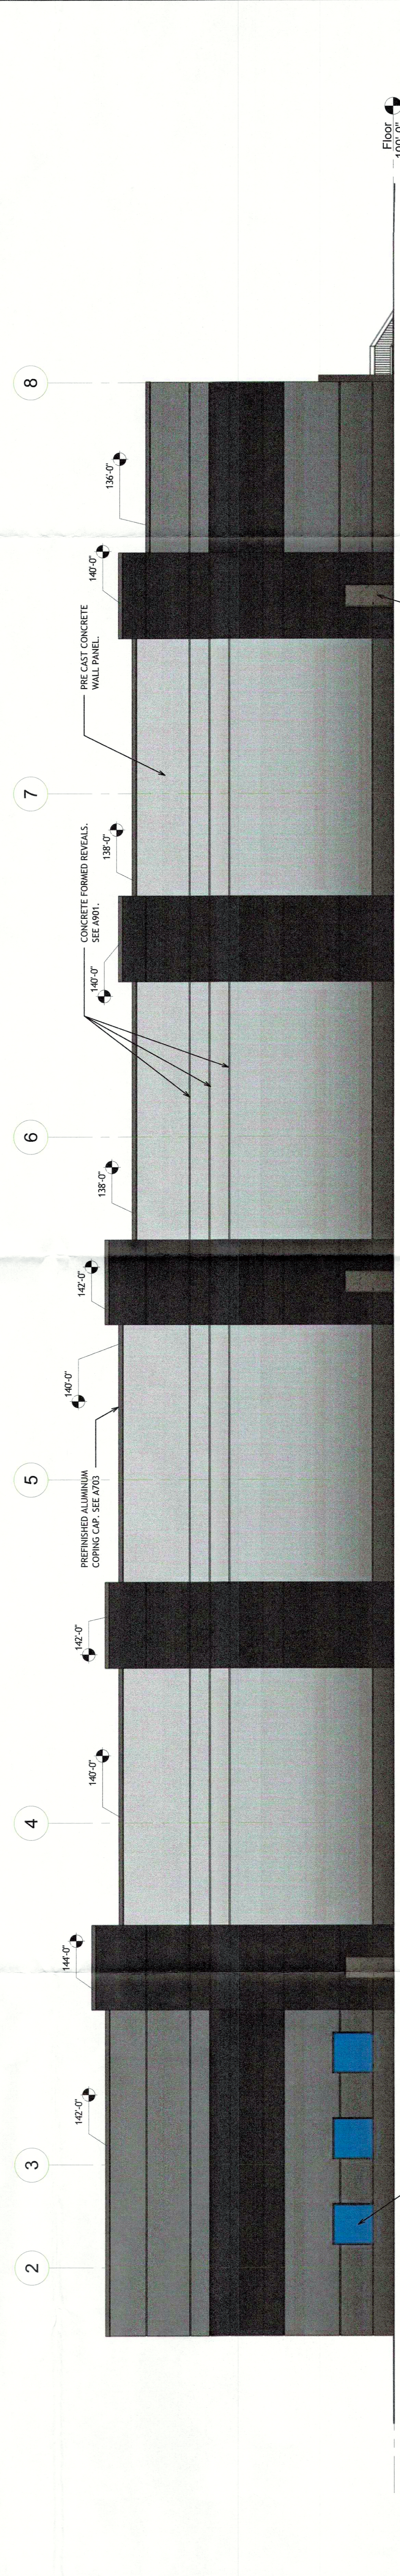

3 South Elevation
 T = 10'-0"

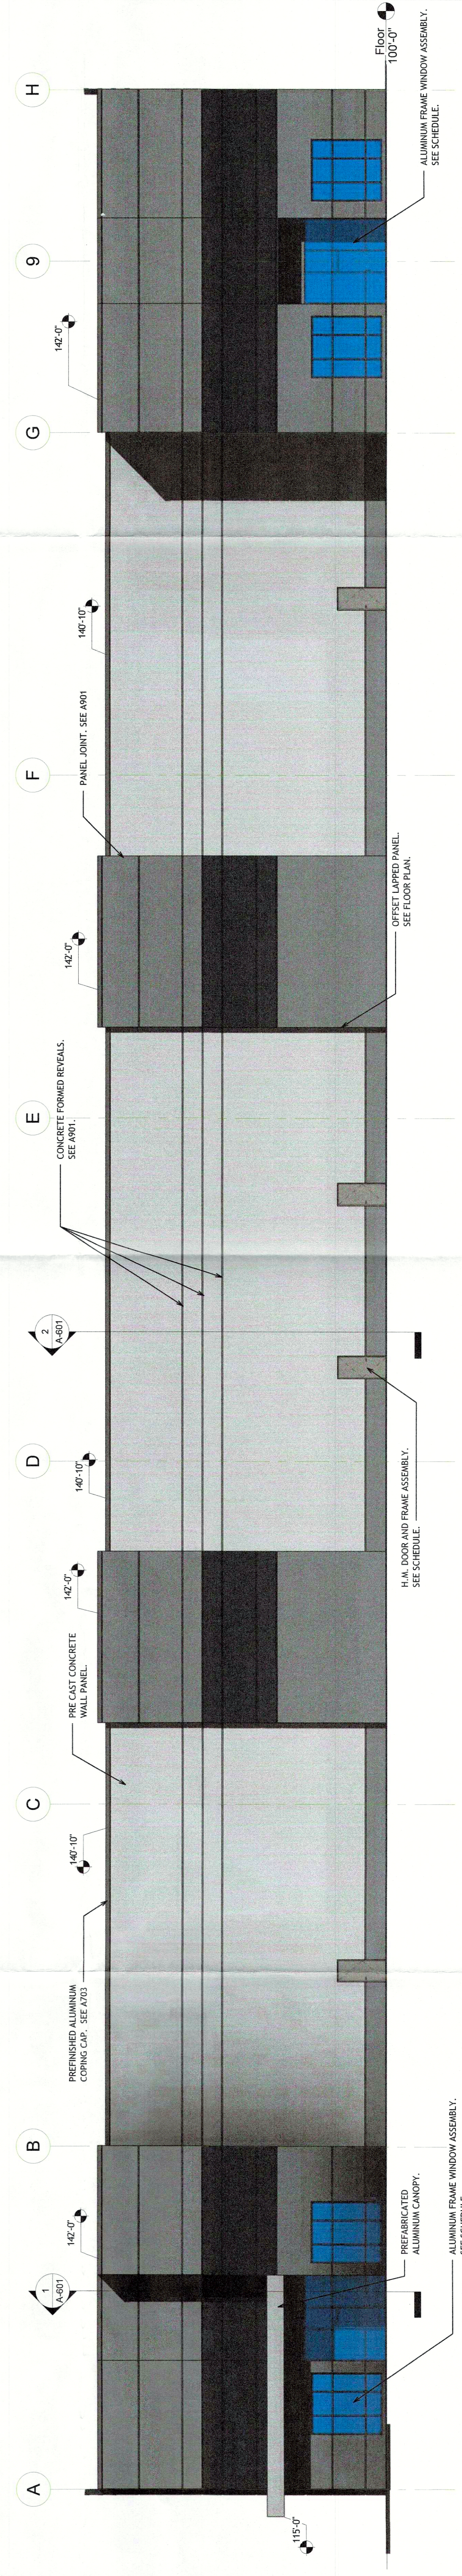

4 West Elevation
 T = 10'-0"