



NOTE: This document does not constitute a boundary survey and is subject to the inaccuracies that a subsequent boundary survey may disclose. The information shown on this PLOT PLAN shall not be used to establish any fence, structure or other improvements. The linear and angular values shown are based on the deed of record and the information shown has not been verified unless noted. The builder is responsible for verification of all zoning requirements and restrictive covenants including setbacks prior to start of construction.

PLOT PLAN ONLY. NOT A BOUNDARY SURVEY.
NOT FOR RECORDING PURPOSES.

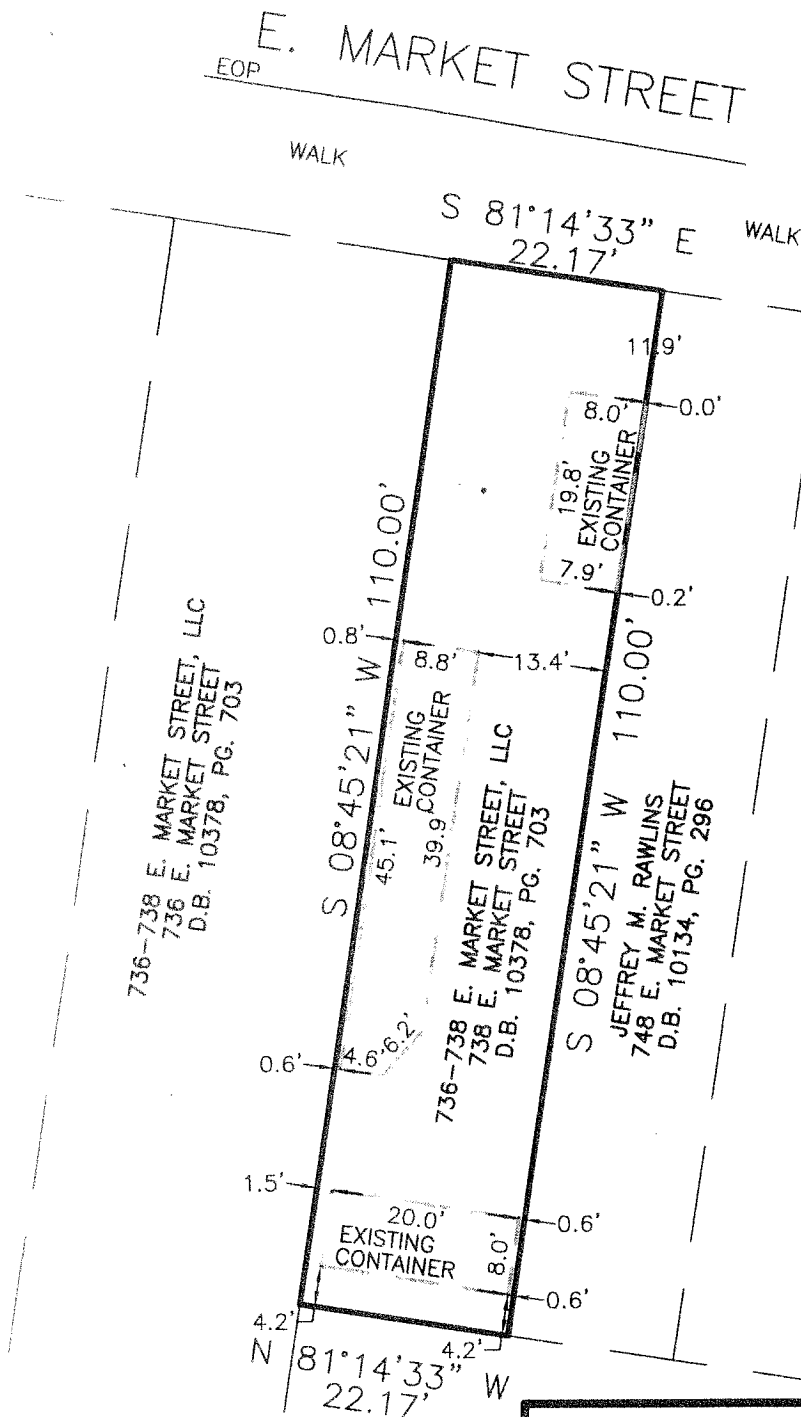

RECEIVED

APR 15 2016
PLANNING &
DESIGN SERVICES

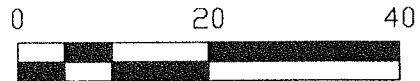

NULU WAYSIDE, LLC
210 S. SHELBY STREET
D.B. 9402, PG. 841

PLOT PLAN

DRAWN ah	DATE 4/1/16	OWNER: 736-738 E MARKET ST, LLC 502 W 55TH ST UNIT 2 AUSTIN, TX 78751-1115
APPROVED	DATE	
SCALE 1" = 20'	SHEET 1 of 1	PROJECT NO. 736emarket

NOTE ADDRESS: 738 E. MARKET STREET

ALAN HARTLEY LAND SURVEYS

13612 BURKLAND BLVD, SHEPHERDSVILLE, KENTUCKY 40165
PHONE: 502-957-7748 E-MAIL: hls1@WINDSTREAM.NET