



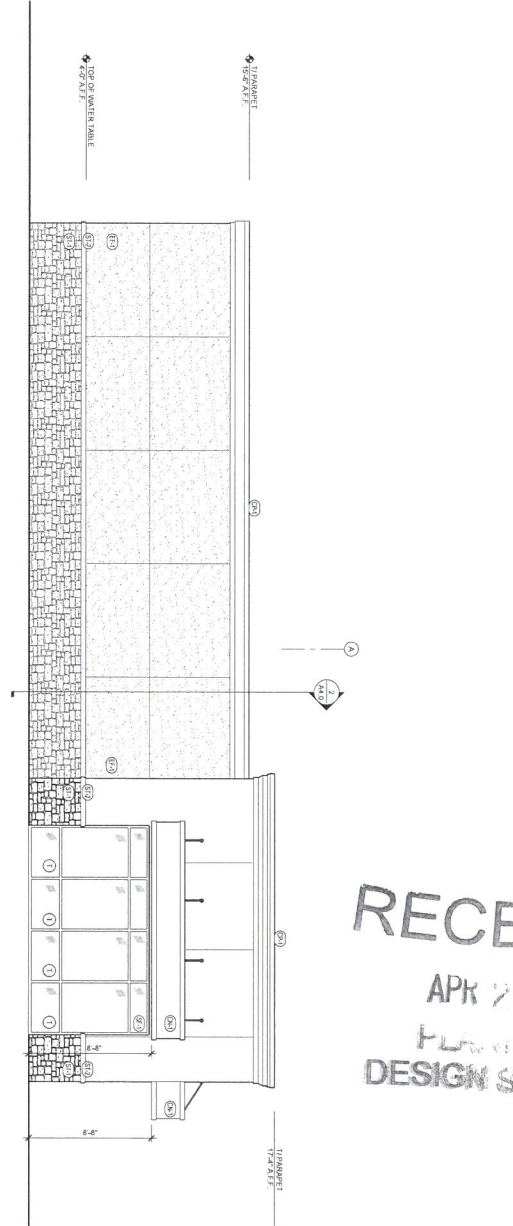

2 ELEVATION North
SCALE: 1/8" = 1'-0"

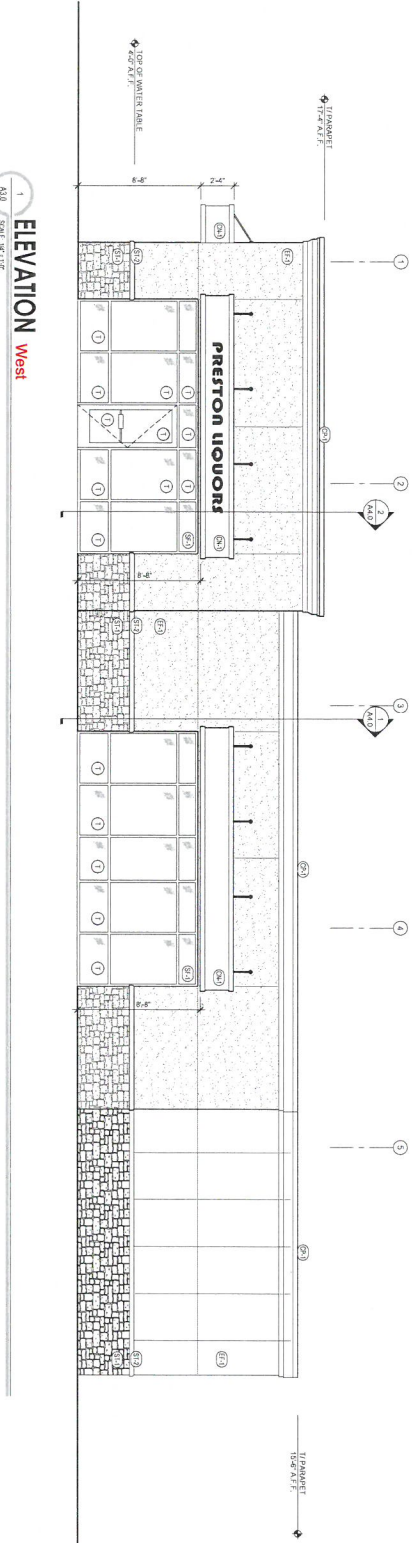

1 ELEVATION West
SCALE: 1/8" = 1'-0"


PRELIMINARY, NOT FOR CONSTRUCTION

RECEIVED
APR 22 2014
PLANNING & DESIGN SERVICES


	PRODIGY BUILD SMARTER 11106 Bonard Drive Louisville, Kentucky 40299 Fax: 502-618-1516 www.prodigyconstruction.com
	PRESTON LIQUORS PRESTON HIGHWAY LOUISVILLE, KENTUCKY 40219

19 Variance 1044


1 ELEVATION East
AS1 SCALE 1/4" = 1'-0"

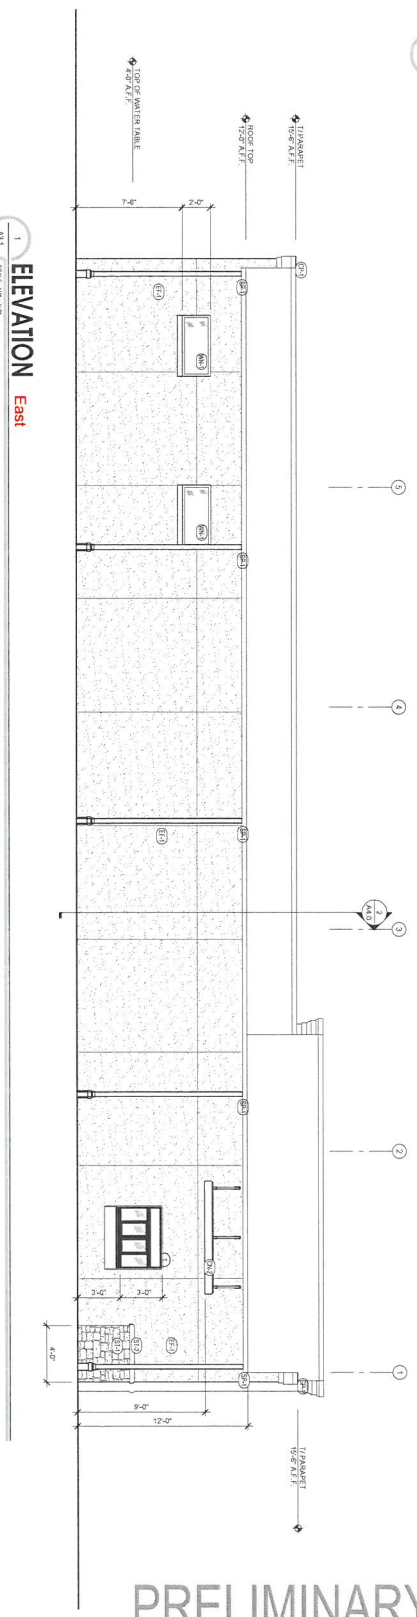

1 ELEVATION
AS1 SCALE 1/4" = 1'-0"
South looking at an angle along west side

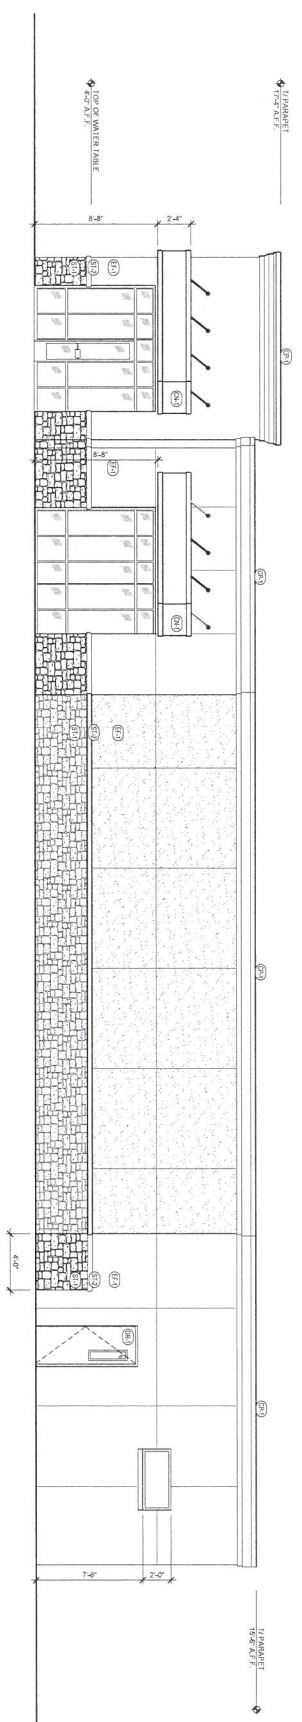

2 ELEVATION South
AS1 SCALE 1/4" = 1'-0"

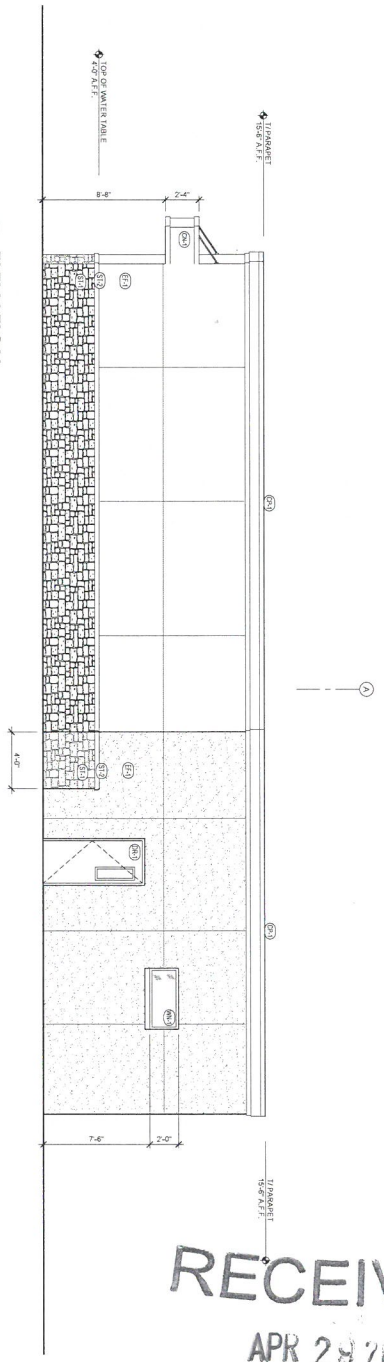

RECEIVED
APR 28 2014
PLANNING &
DESIGN SERVICES

PRELIMINARY, NOT FOR CONSTRUCTION

DATE	1.14.10
DRAWN BY	JL
CHECKED BY	EP
SCALE	AS1
ELEVATIONS	
A3.1	

PRESTON LIQUORS
PRESTON HIGHWAY
LOUISVILLE, KENTUCKY 40219

PRODIGY
BUILD SMARTER

19 Variance 1049