


9/30/2018 1:38:09 PM

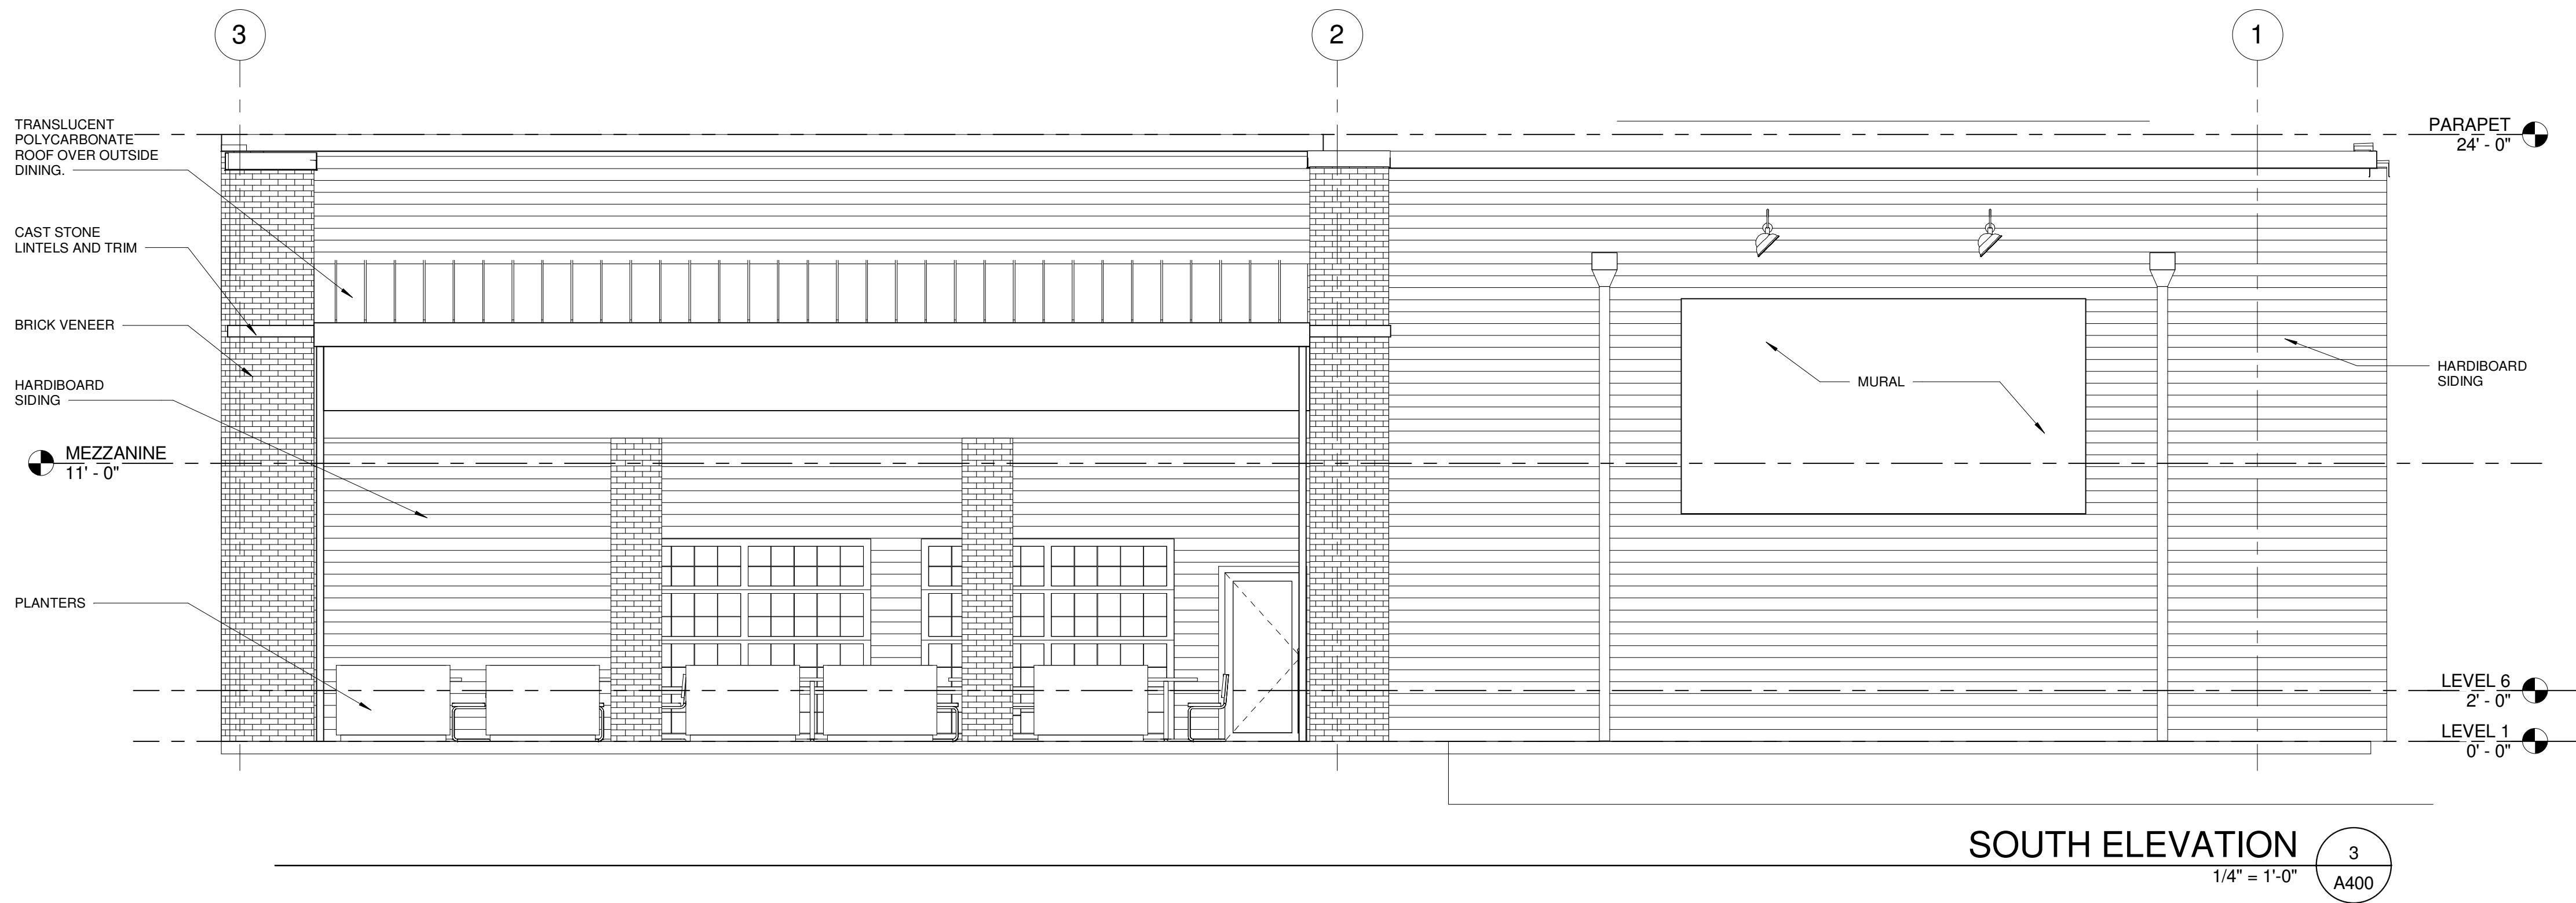


1751

All drawings and written materials appearing herein constitute original and unpublished work of the architect and may not be reproduced or disclosed without written consent of the architect.

FAILURE TO ADHERE BY DESIGN DOCUMENTS OR TO OBTAIN LICENSE: The design professional herein is not responsible and liable for problems that arise from failure to follow these drawings, specifications and/or the design intent they convey, or for problems that arise from other causes to which the design professional is not responsible. The design professional is not responsible for problems that arise from conditions, circumstances, or conditions of practice that are alleged.

GOSS AVENUE RESTAURANT
1041 GOSS AVE LOUISVILLE, KY 40217

PRELIMINARY
NOT FOR
CONSTRUCTION

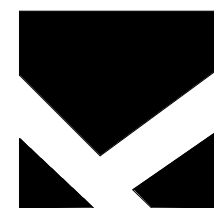

KERSEY AND KERSEY ARCHITECTS

9307 West 1000 North
Carmichael, IN 47227
Tel: 812.873.1287
Fax: 812.873.1487

839 East Gray Street
Louisville, KY 40204
Tel: 502.585.0094
Fax: 502.585.2725
kerseyandkersey.com

Sheet

A400

Title ELEVATIONS

Date 11 May 2018
Rev
Rev
Rev

© 2017 Kersey & Kersey, Inc.