

All drawings and written materials appearing herein constitute original and separate work of the architect and may not be duplicated, used or disclosed without written consent of the architect.

FAILURE TO ABIDE BY DESIGN DOCUMENTS OR TO OBTAIN GUIDANCE: The Design Professional makes no claim of responsibility and liability for problems that arise from design that they convey or for problems that arise from other factors that result from the Design Professional's guidance with respect to any errors, omissions, misstatements, ambiguities or conflicts that are shown.

ATTEBURY PARK APARTMENTS

5619 MCDEANE ROAD
LOUISVILLE KY, 40216

PRELIMINARY
NOT FOR
CONSTRUCTION

KERSEY AND KERSEY ARCHITECTS



9307 West 1000 North
Commiskey, IN 47227
Tel: 612 873 1287
Fax: 612 873 1487

839 East Gray Street
Louisville, KY 40204
Tel: 502 585 0094
Fax: 502 585 2728
kerseyandkersey.com


Sheet

A400

Title EXTERIOR
ELEVATIONS
Date 03/10/2019
Rev
Rev

© 2019 Kersey & Kersey, Inc.

19DEVLANS059

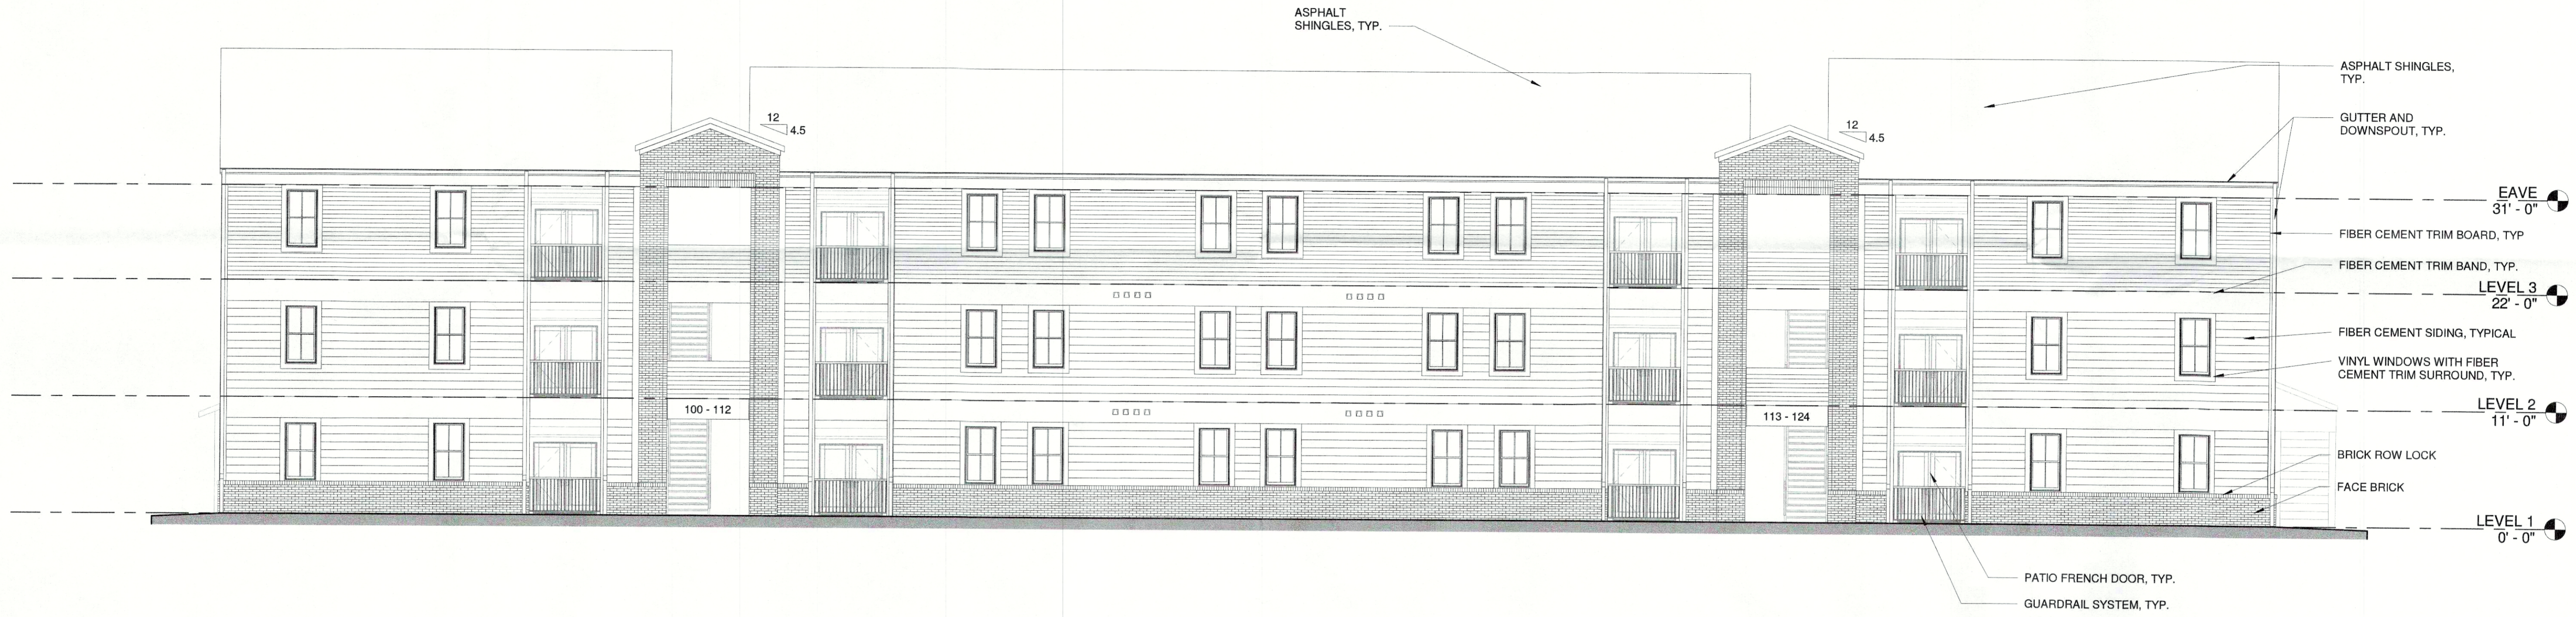

FRONT ELEVATION BUILDING "B" 1
1/8" = 1'-0" A400

REAR ELEVATION - OPPOSITE HAND



FRONT ELEVATION BUILDING A 2
1/8" = 1'-0" A400

REAR ELEVATION - OPPOSITE HAND

3/11/2019 9:04:18 AM