


941 E Oak St

1/8" = 1 ft

ALLEY  
REAR GARAGE

59 ft

33 ft

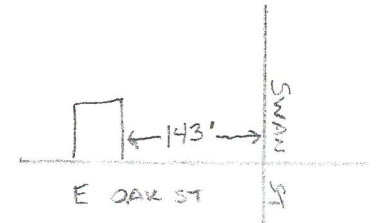


14 ft 3 in to Lot Line

3 ft 3 in to Lot Line

14 ft 3 in to Lot Line

7 ft 5 in to Lot Line

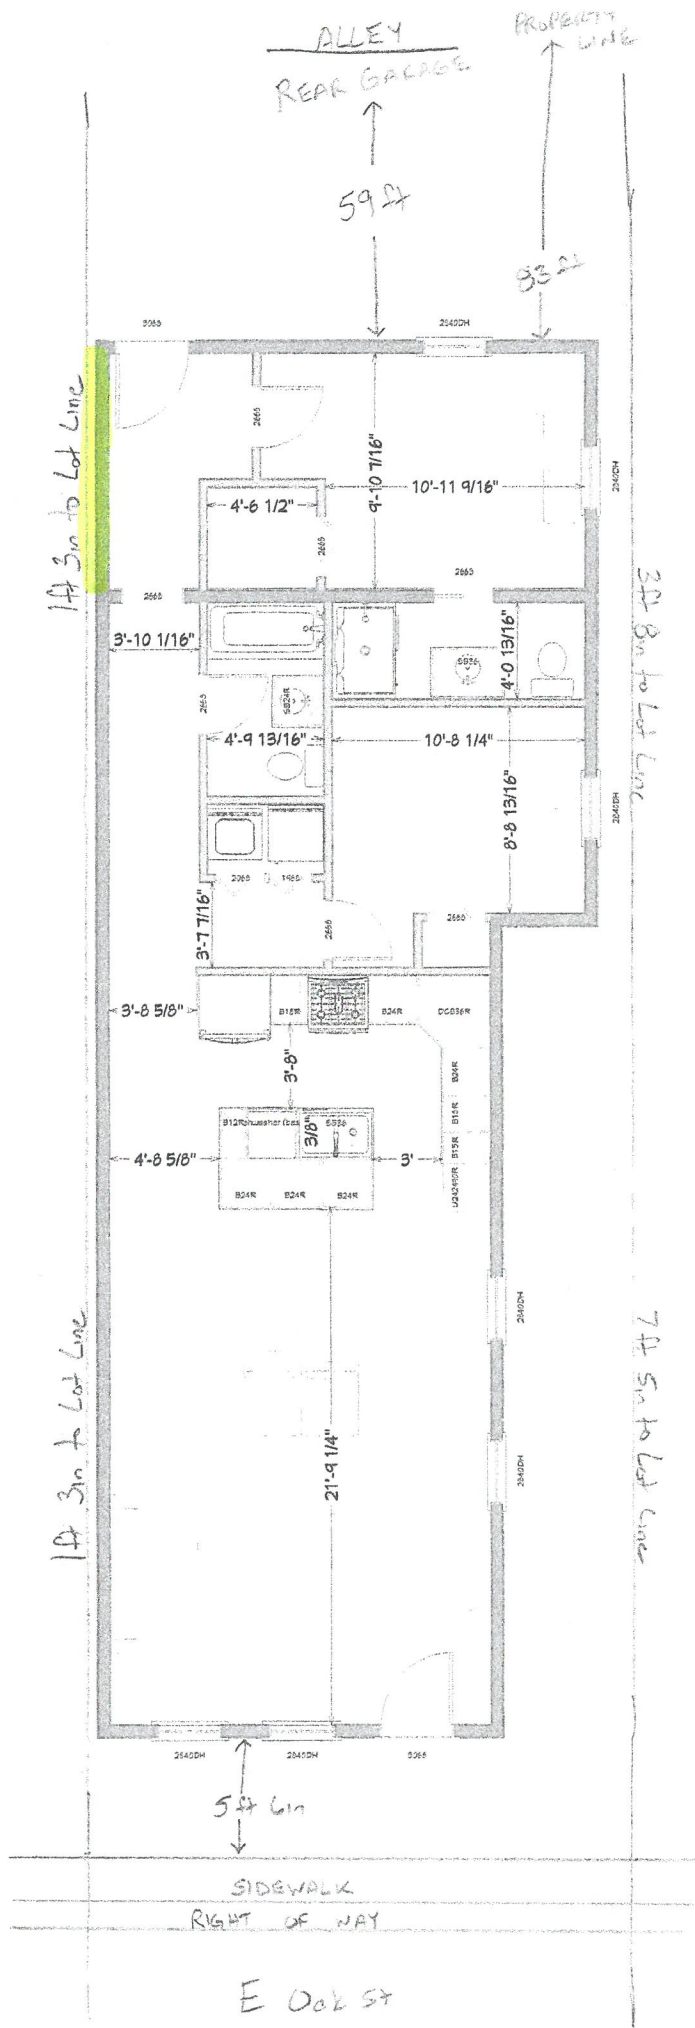

VARIANCE REQUEST

Finish covered rear porch to add additional sq footage at rear left ~ 100 sq ft

RECEIVED

MAR 19 2018

PLANNING & DESIGN SERVICES