
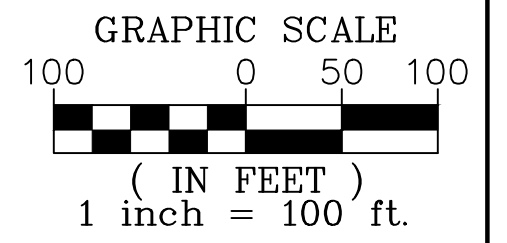


NOTE:
 1. All utilities shown are per utility maps.

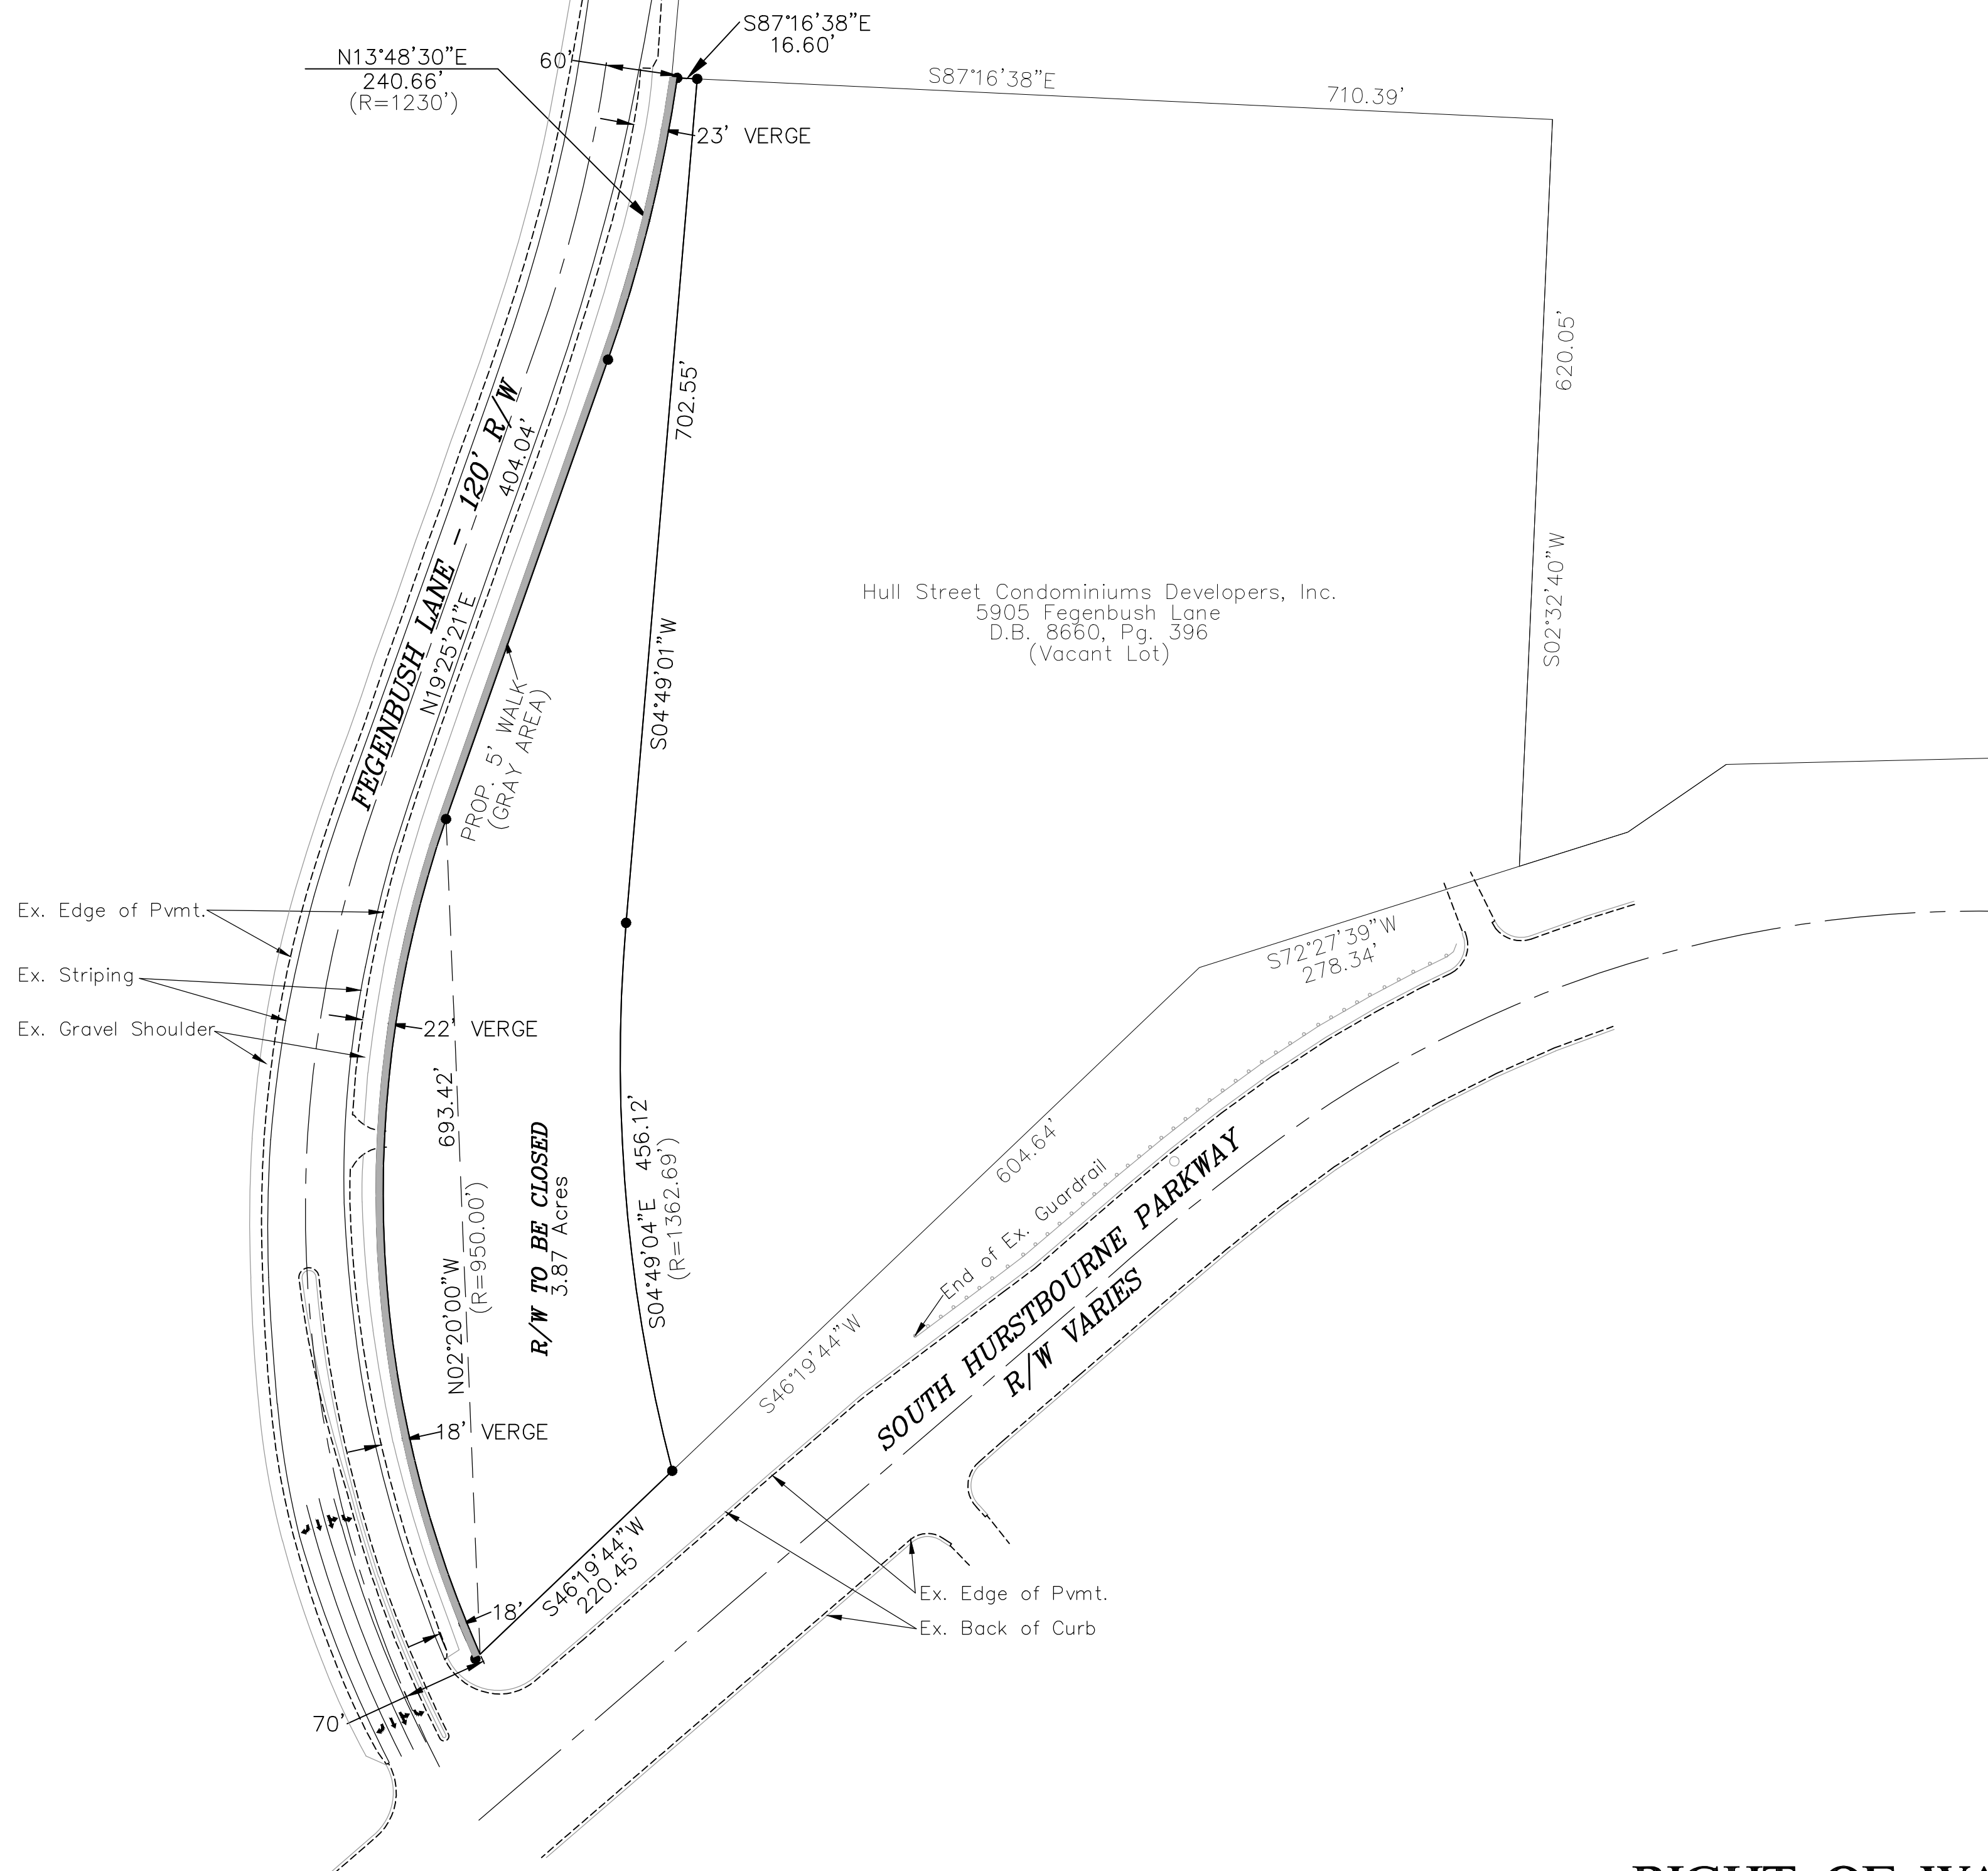

G:\Current Projects\04165\dwg\PLANNING\EXHIBITS\04165 RD-CLOSURE-EXHIBIT.dwg, 3/15/2021 9:15:24 AM, Richard