



OWNER/DEVELOPER
ROMAN CATHOLIC BISHOP OF THE GREAT
LARRY BRUNER, ST. ALBERT

SITE ADDRESS
1395 GIRARD DRIVE
LOUISVILLE, KY 40222

TAX BLOCK AND LOT
18 WJ - LOT 30

EXISTING BLDG. FOOTPRINT
85,088 S.F.

PROPOSED BLDG. FOOTPRINT
8,795 S.F.

PROPOSED GROSS FLOOR AREA ADDITION
8,045 S.F.

EXISTING FAR
0.19 FOR SITE

PROPOSED FAR
0.21 FOR SITE

HEIGHT OF STRUCTURE
21'

FORM DISTRICT
R4

EXISTING USE
CHURCH/SCHOOL

EXISTING PARKING
381 SPACES


PROPOSED PARKING
17 SPACES




REQUIRED BIKE/PARKING
2 LONG TERM
4 SHORT TERM

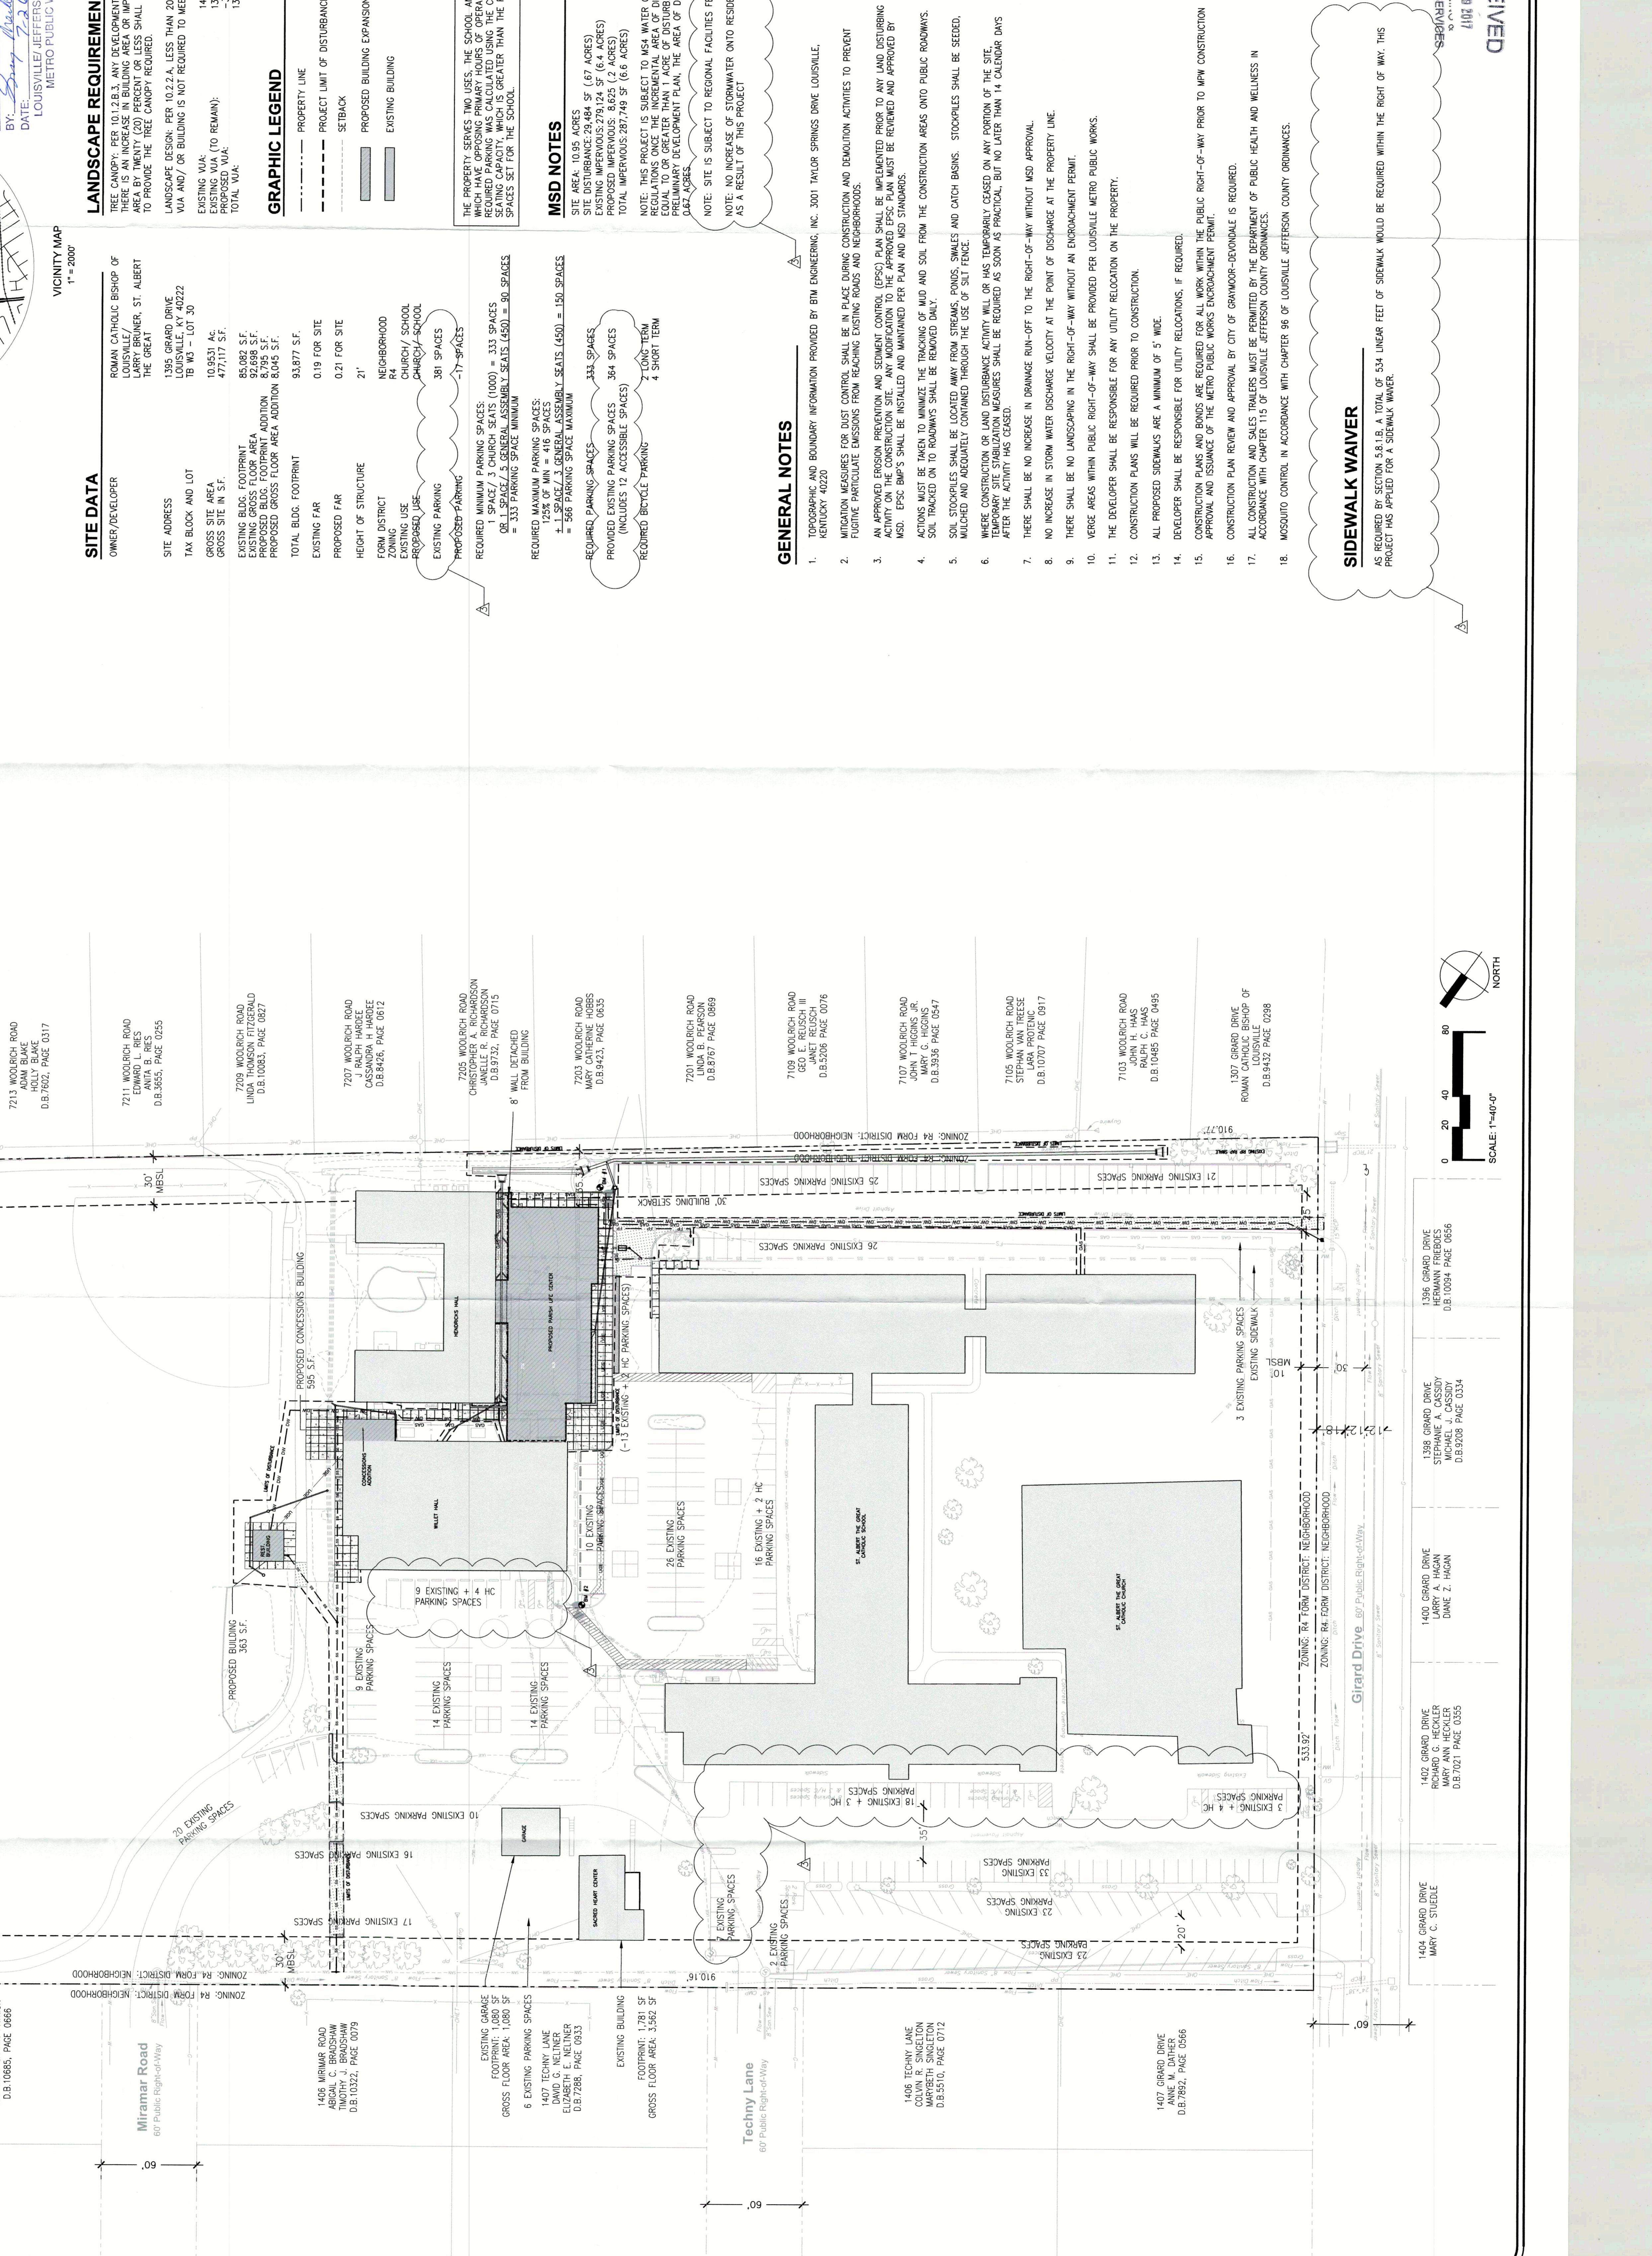









7215 WOOLRICH ROAD
CANDY KENNEDY
D.B. 8665, PAGE 0872

7213 WOOLRICH ROAD
ADAM BLAKE




7205 WOOLRICH ROAD
CHRISTOPHER A. RICHARDSON







1307 GIRARD DRIVE
ROMAN CATHOLIC BISHOP OF











EXISTING PARKING SPACES
6 EXISTING PARKING SPACES

</