


PLAN OF LEXINGTON MANOR

STONE STREET & ROAD ENGINEERS & SURVEYORS DEC. 8, 1925 SCALE 1" = 60'

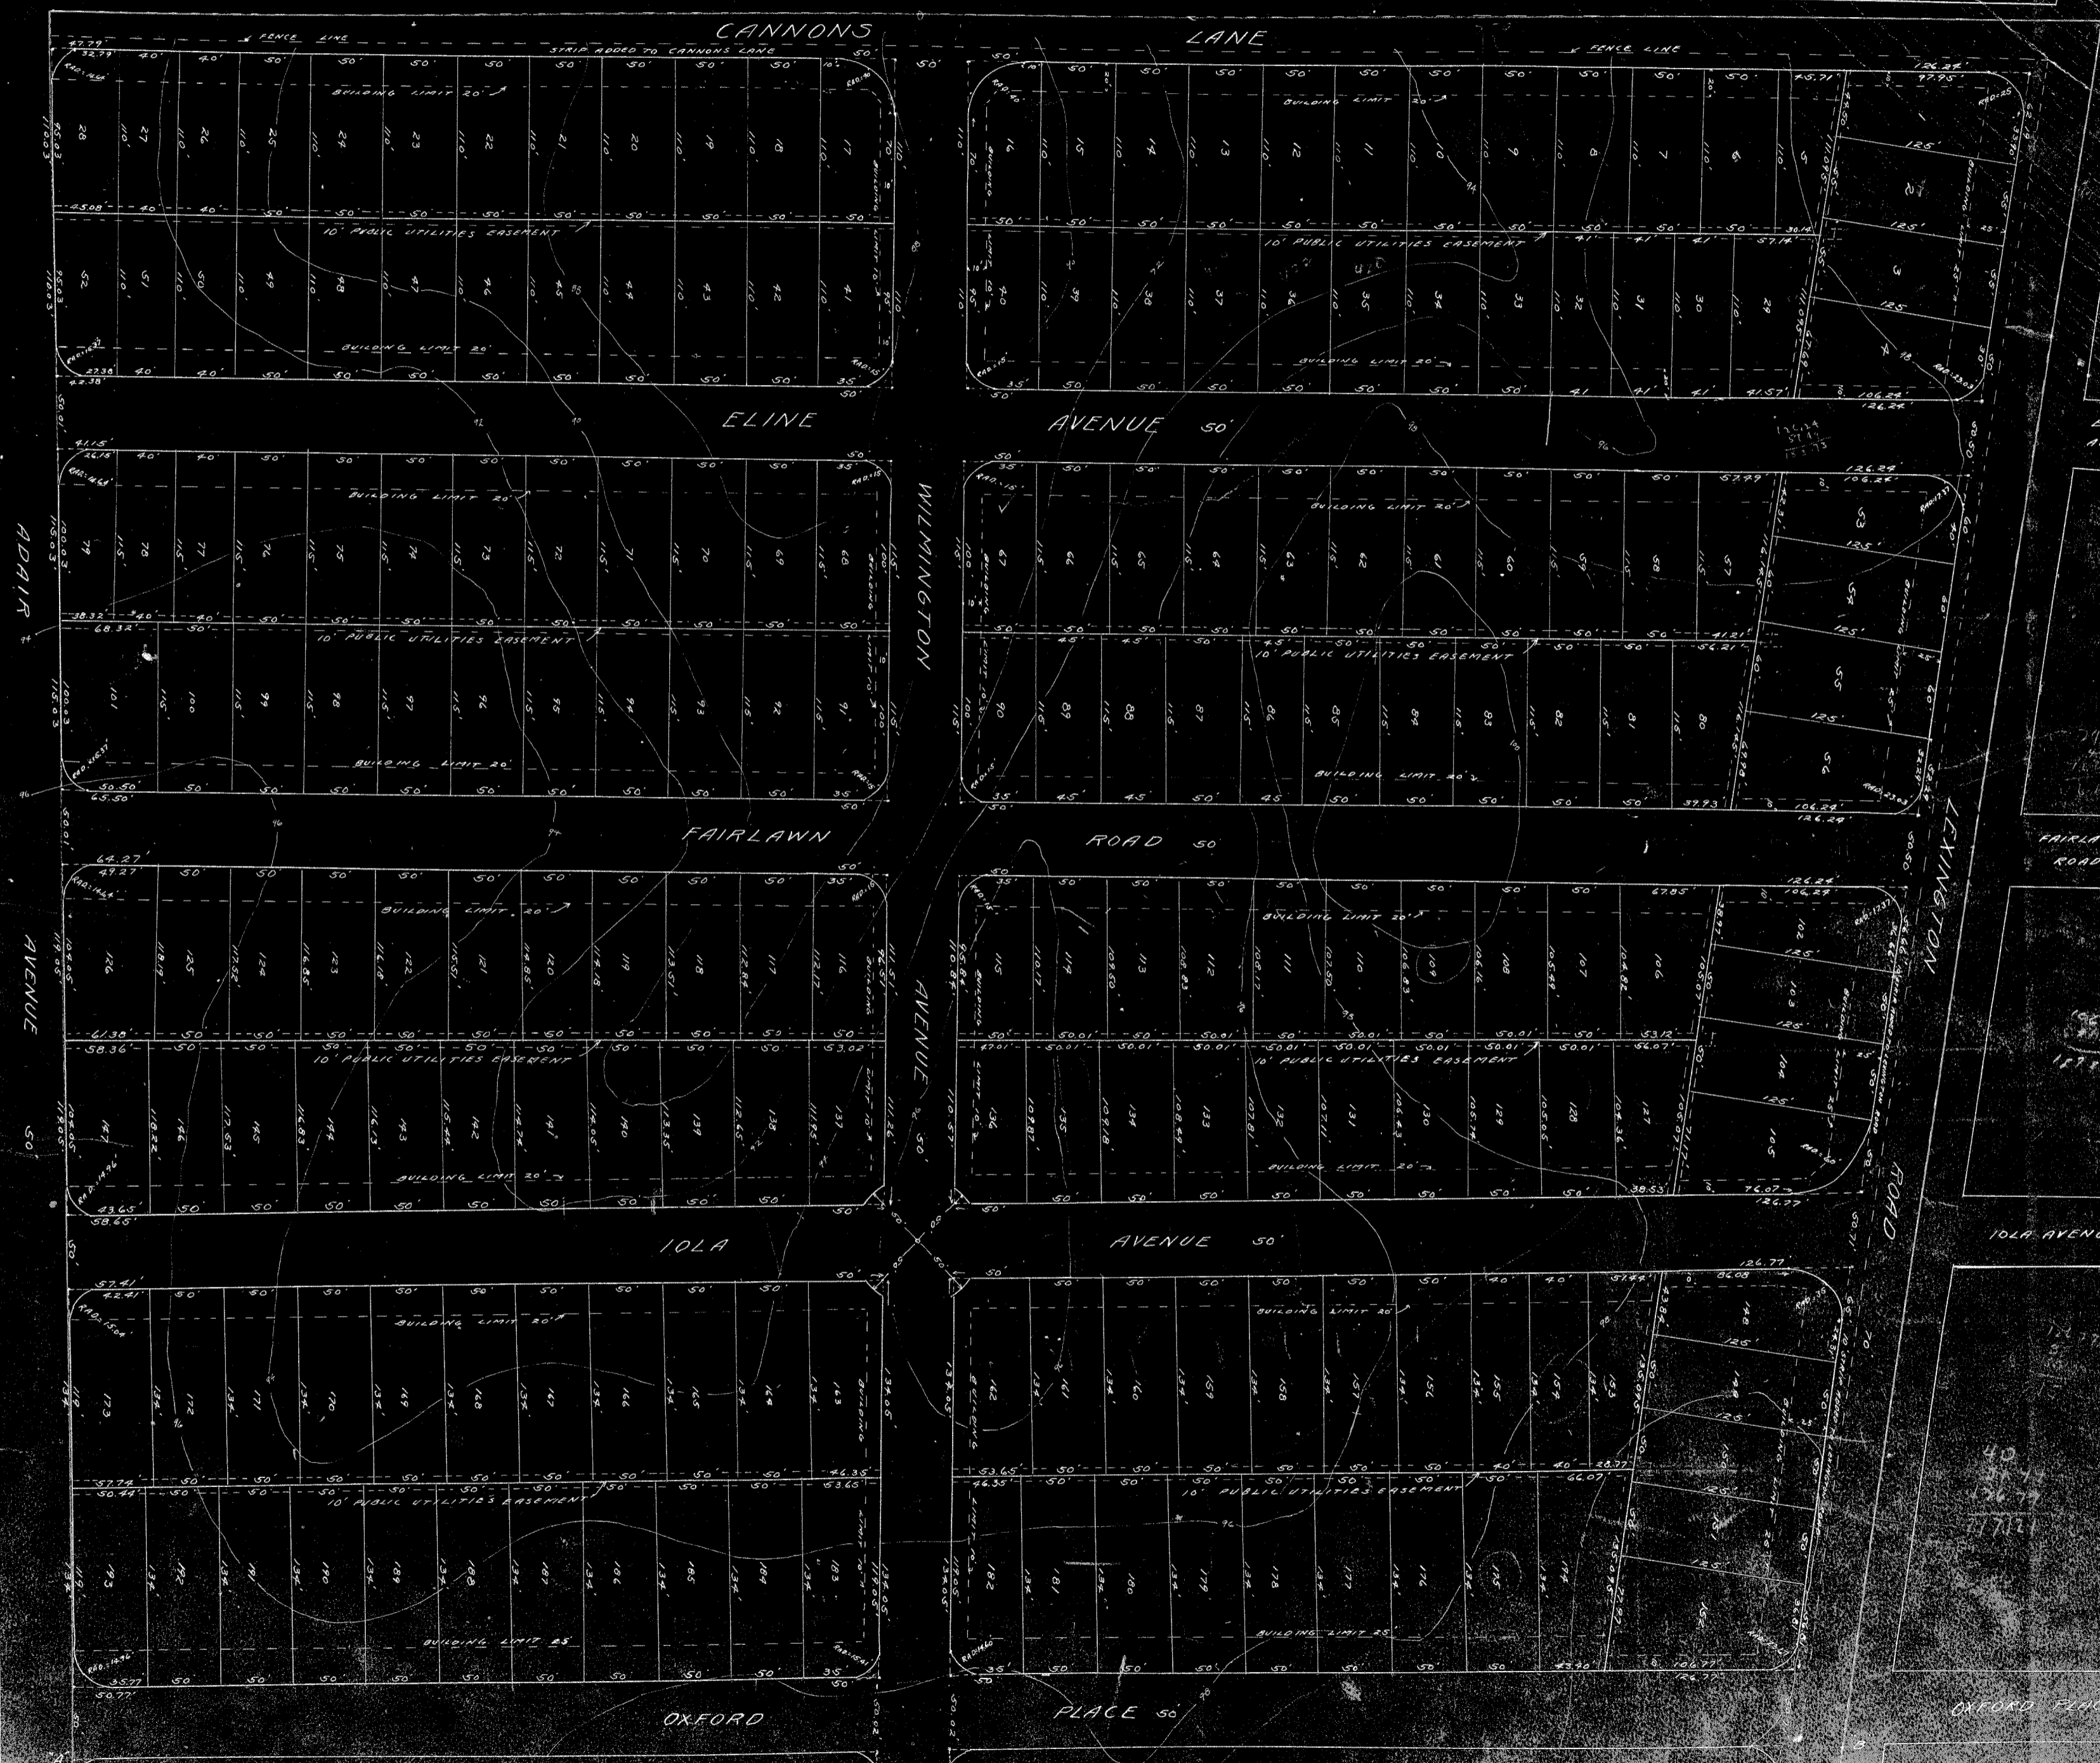

6x4

REG. U.S. PAT. OFF.