




FRONT ELEVATION

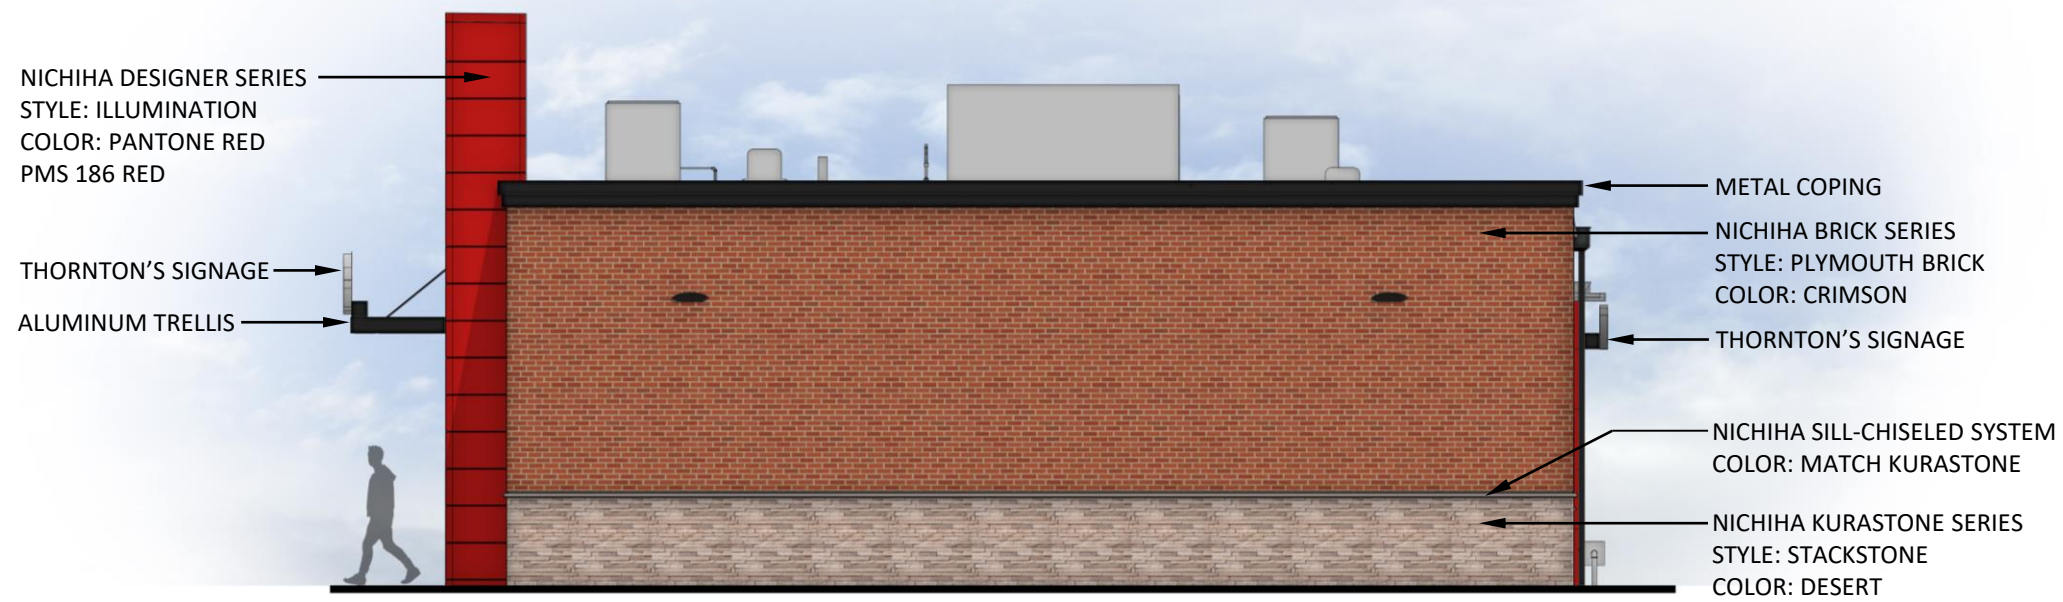


REAR ELEVATION



SIDE ELEVATION



SIDE ELEVATION

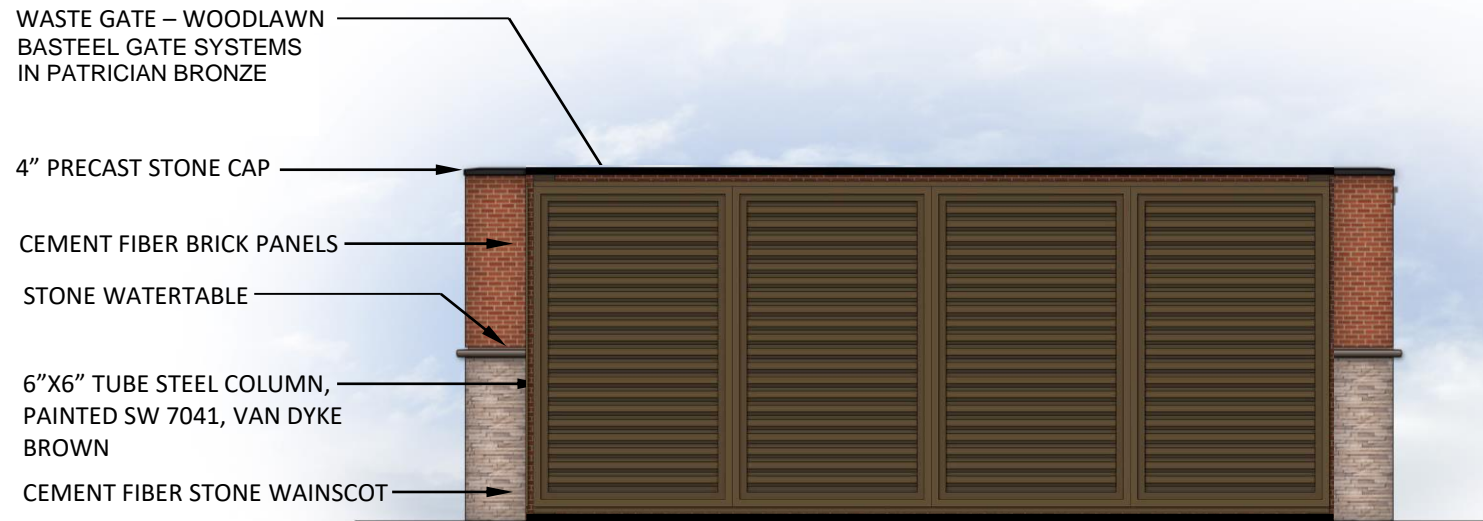

- WASTE GATE – WOODLAWN BASTEEL GATE SYSTEMS IN PATRICIAN BRONZE
- 4" PRECAST STONE CAP
- CEMENT FIBER BRICK PANELS
- STONE WATERTABLE
- 6"X6" TUBE STEEL COLUMN, PAINTED SW 7041, VAN DYKE BROWN
- CEMENT FIBER STONE WAINSCOT

FRONT ELEVATION




- 4" PRECAST STONE CAP
- CEMENT FIBER BRICK PANELS
- STONE WATERTABLE
- CEMENT FIBER STONE WAINSCOT

SIDE ELEVATION




- 4" PRECAST STONE CAP
- CEMENT FIBER BRICK PANELS
- STONE WATERTABLE
- CEMENT FIBER STONE WAINSCOT

REAR ELEVATION

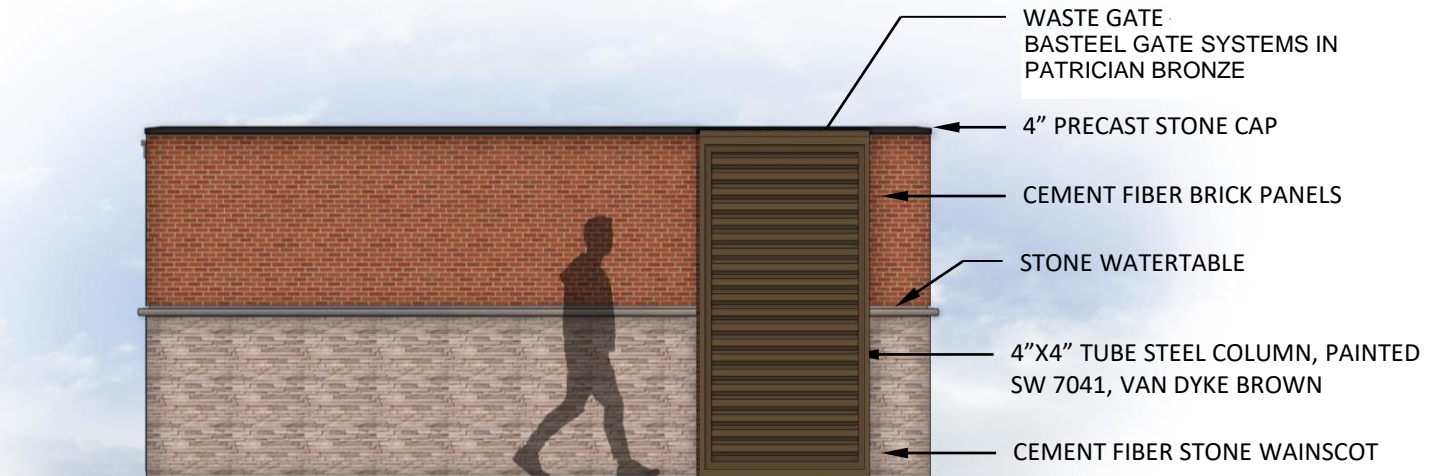

- WASTE GATE - BASTEEL GATE SYSTEMS IN PATRICIAN BRONZE
- 4" PRECAST STONE CAP
- CEMENT FIBER BRICK PANELS
- STONE WATERTABLE
- 4"X4" TUBE STEEL COLUMN, PAINTED SW 7041, VAN DYKE BROWN
- CEMENT FIBER STONE WAINSCOT

SIDE ELEVATION

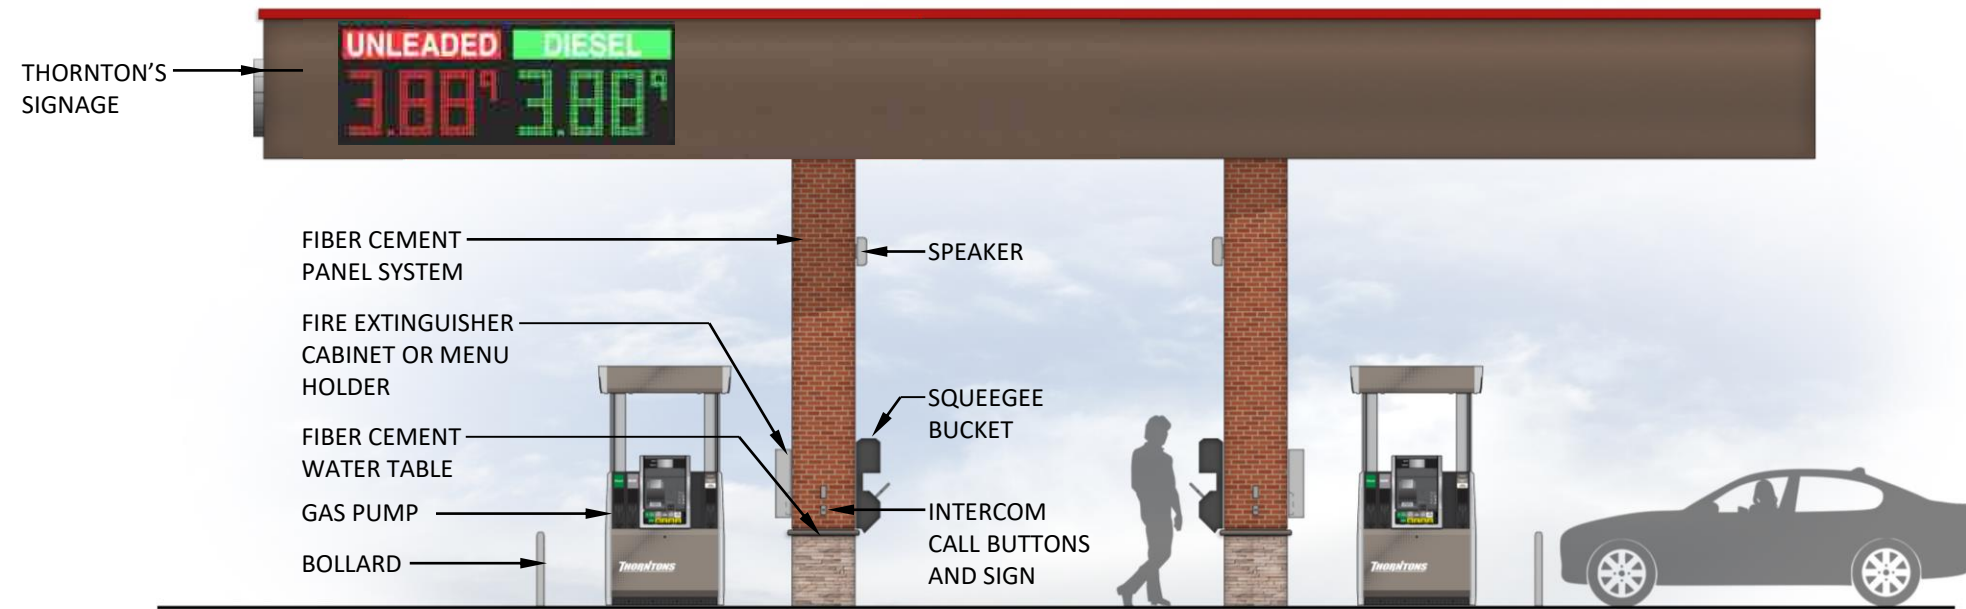

THORNTON'S
SIGNAGE

FIBER CEMENT
PANEL SYSTEM

FIRE EXTINGUISHER
CABINET OR MENU
HOLDER

FIBER CEMENT
WATER TABLE

GAS PUMP


BOLLARD

SPEAKER

SQUEEGEE
BUCKET

INTERCOM
CALL BUTTONS
AND SIGN

SIDE ELEVATION

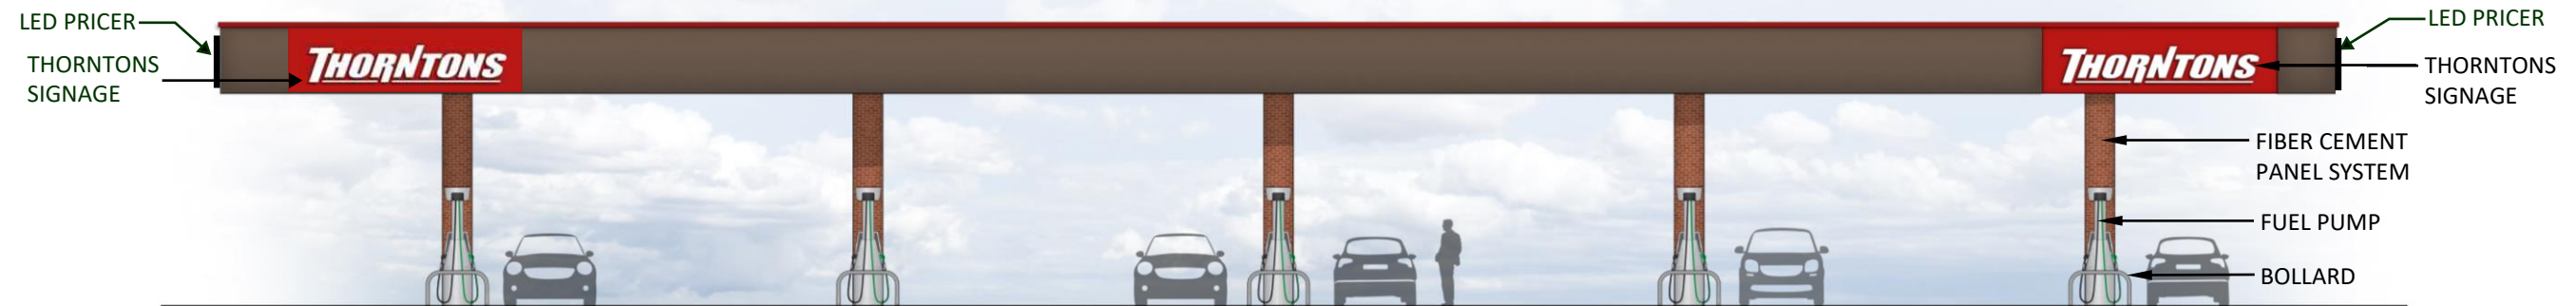

LED PRICER
THORNTONS
SIGNAGE

THORNTONS

THORNTONS

LED PRICER
THORNTONS
SIGNAGE

FIBER CEMENT
PANEL SYSTEM

FUEL PUMP

BOLLARD

FRONT ELEVATION



SIDE RIGHT ELEVATION



FRONT ELEVATION