


SITE PLAN



3208 RUDD AVENUE
SFH

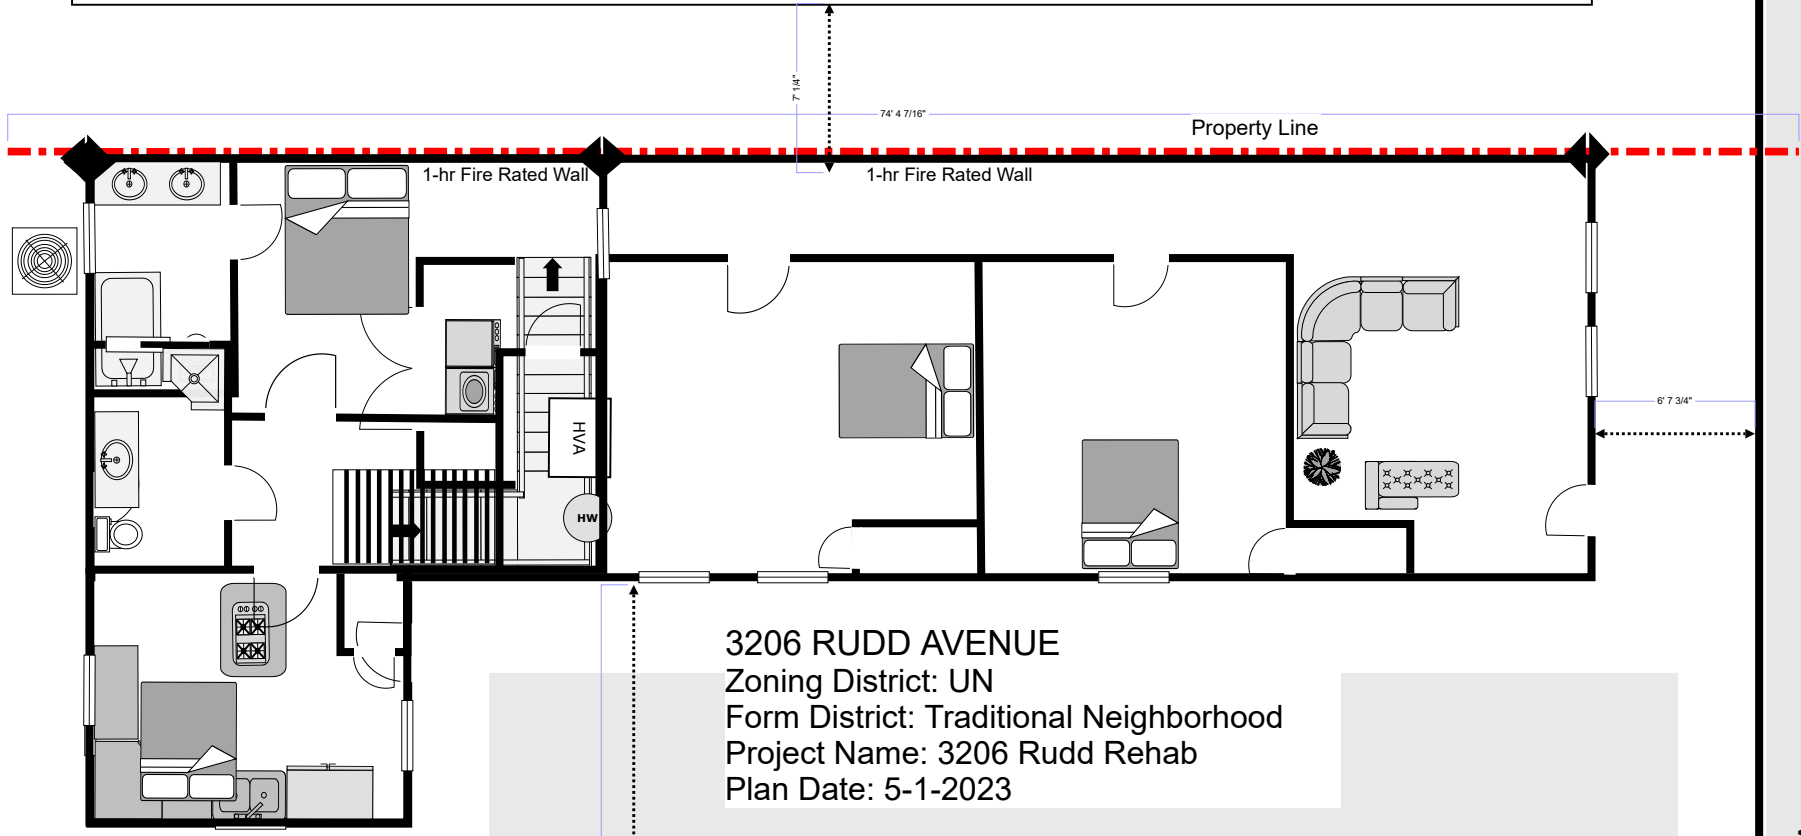

Drive Way
15 Ft Wide

Rudd Avenue

3202 RUDD AVENUE
Duplex
1,900 Sqft

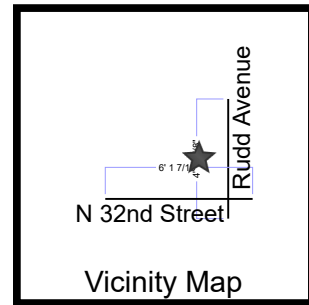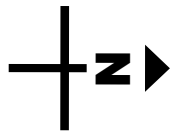

76' 7 13/16"

Property Line