



RECEIVED


JAN 13 2020 PLANNING & DESIGN SERVICES


ONE STORY RESTAURANT

SHELBYVILLE ROAD LOUISVILLE, KY 40022

EXTERIOR ELEVATIONS



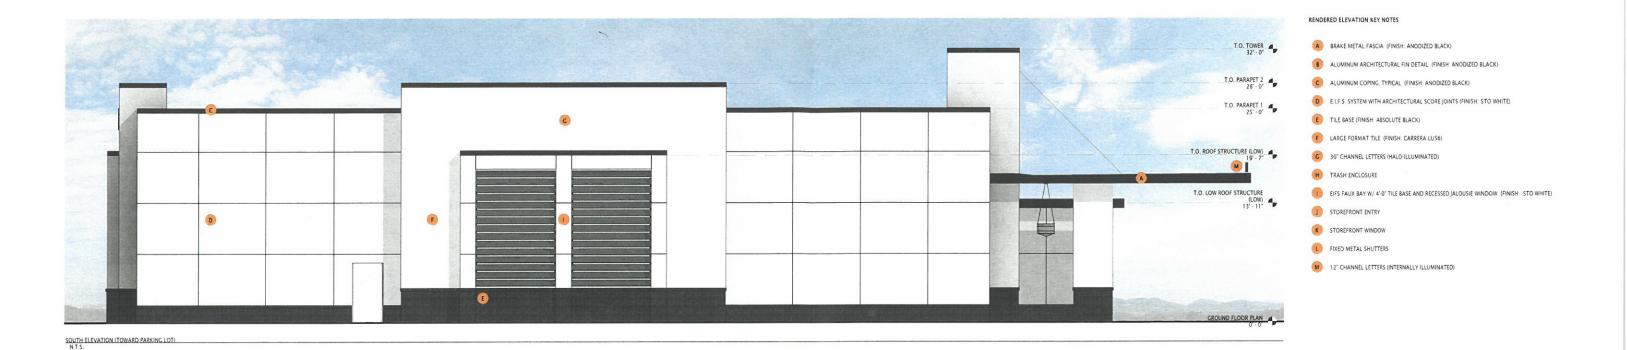

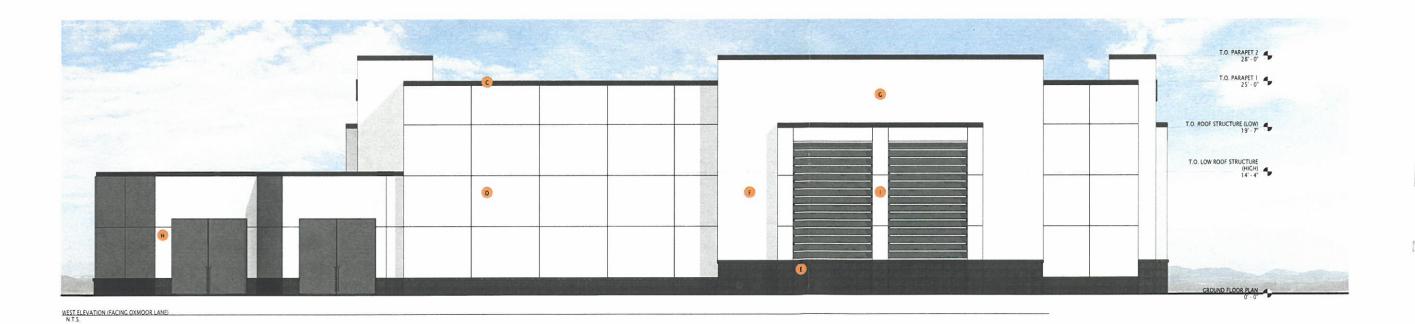

RECEIVED

JAN 13 2020

PLANNING & DESIGN SERVICES

ONE STORY RESTAURANT

SHELBYVILLE ROAD LOUISVILLE, KY 40022

EXTERIOR ELEVATIONS

