
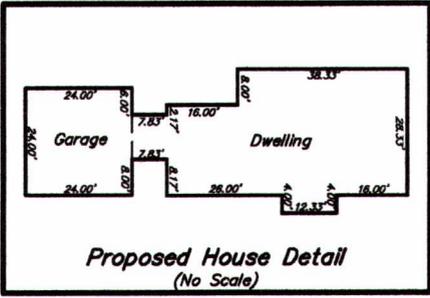



**PLOT PLAN NOTES**

1. All easements and setbacks listed are per the recorded deed, or plat, unless otherwise noted.
2. The septic area and septic repair area must not be disturbed until such time the property is connected to the sanitary sewer.

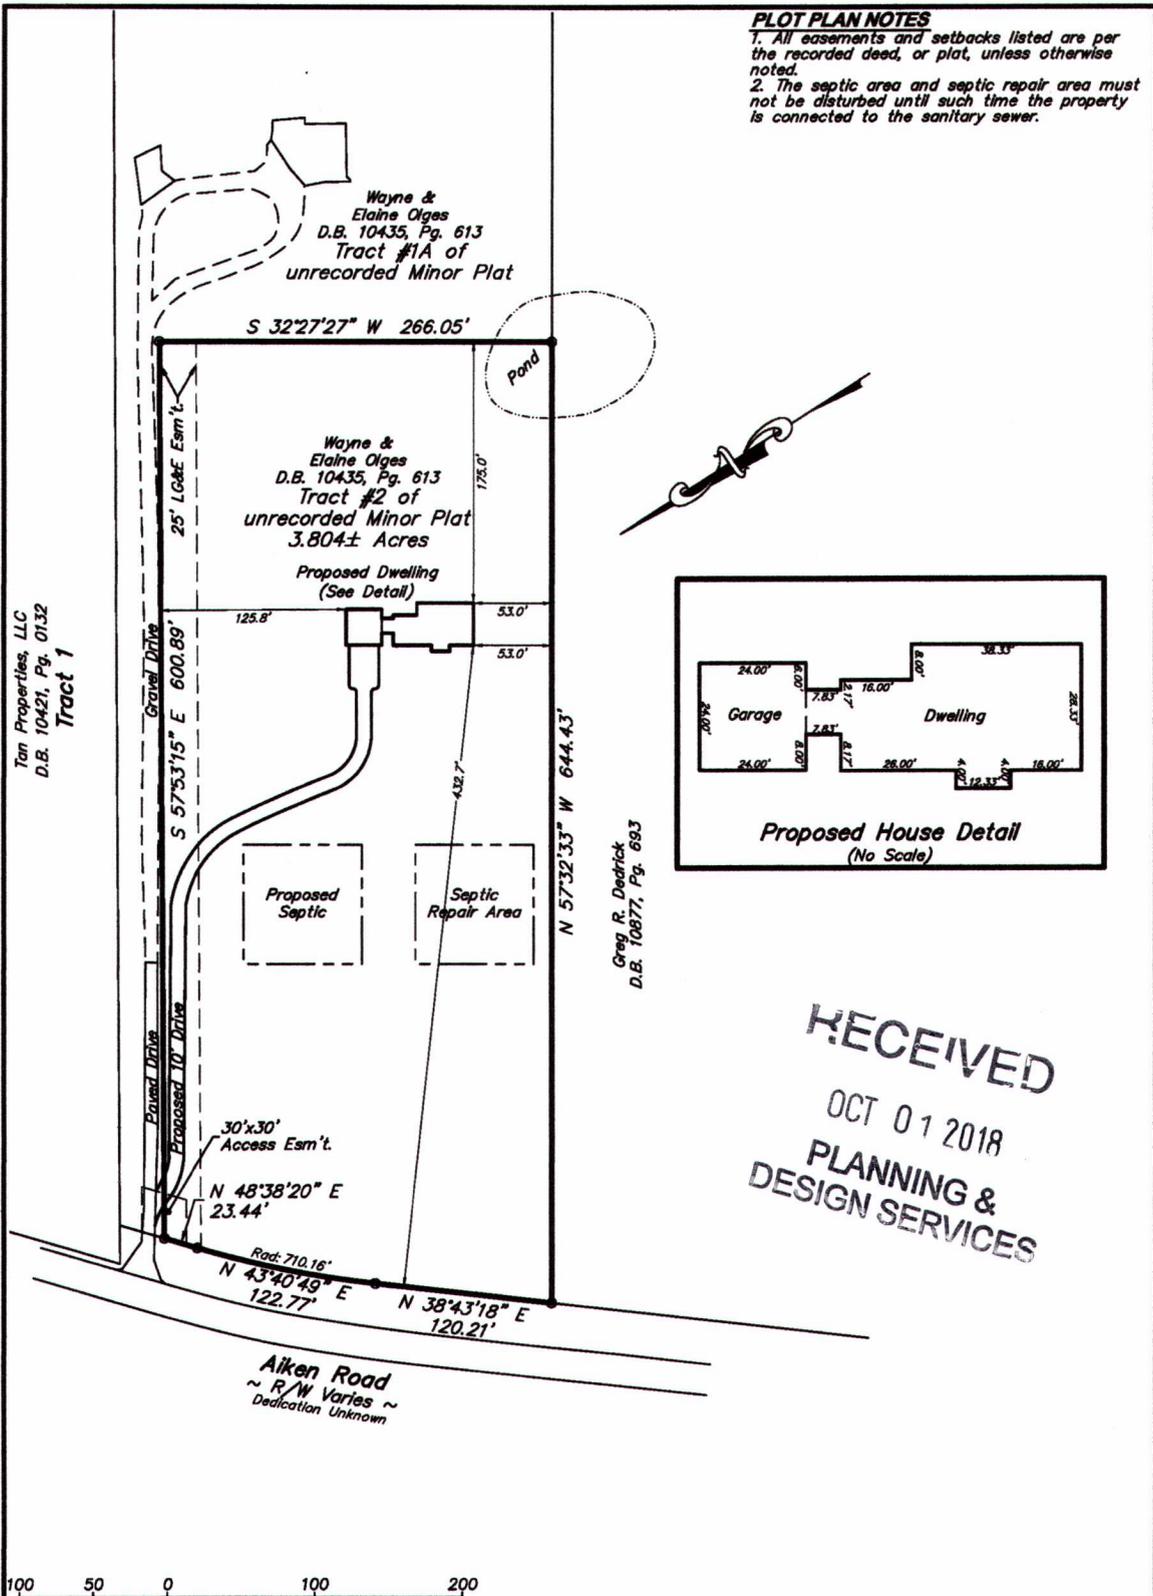

Proposed House Detail  
(No Scale)

RECEIVED  
OCT 01 2018  
PLANNING &  
DESIGN SERVICES

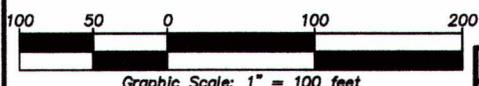

This document is intended to depict the proposed location of the house shown for the client listed below. This document does not represent a boundary survey and is not for land transfer or recording.

1. Contractor (and/or) owner is responsible for verifying all building dimensions prior to construction.
2. This plot plan is subject to all necessary approvals by governing agencies.
3. This plot plan is subject to a review of current zoning regulations prior to construction.
4. House plans and dimensions by others.
5. This document does NOT constitute a boundary survey and is subject to any inaccuracies that a subsequent boundary survey may disclose.
6. The linear and angular values shown are based on the deed of record, or the record plat that the lot is a part of.
7. The house shown hereon has NOT yet been staked in the field.

**PLOT PLAN FOR**

Client Name: Wayne Olges  
 Client Address: 14603 Valencia Drive, Louisville, KY 40245  
 Property Located at: 17558 Aiken Road, Louisville, KY  
 Property Owner: Wayne & Elaine Olges  
 Property Owner's Address: 14603 Valencia Drive, Louisville, KY 40245  
 Source of Ownership: Deed Book 10435, Page 613 (Jefferson County, KY)

Scale: 1" = 100'  
 Drawn by: J. Graves  
 Date: 07/30/2018  
 Rev.:

**Century**  
 LAND SURVEYING  
 1107 State Street, Unit 4  
 New Albany, IN 47150  
 (502) 419-8136  
 jasongroveslandsurveying@gmail.com  
 www.louisvilleilandsurveyor.com

THIS DOCUMENT DOES NOT COMPLY WITH 201.KAR.18.150

18 WAIVER 1041