


D/F ILLUMINATED MONUMENT

Scale: 1/2" = 1'-0"

39 square feet




*NOTE: COMMODITY PANELS MUST BE STREET SIDE ON BOTH SIDES OF SIGN

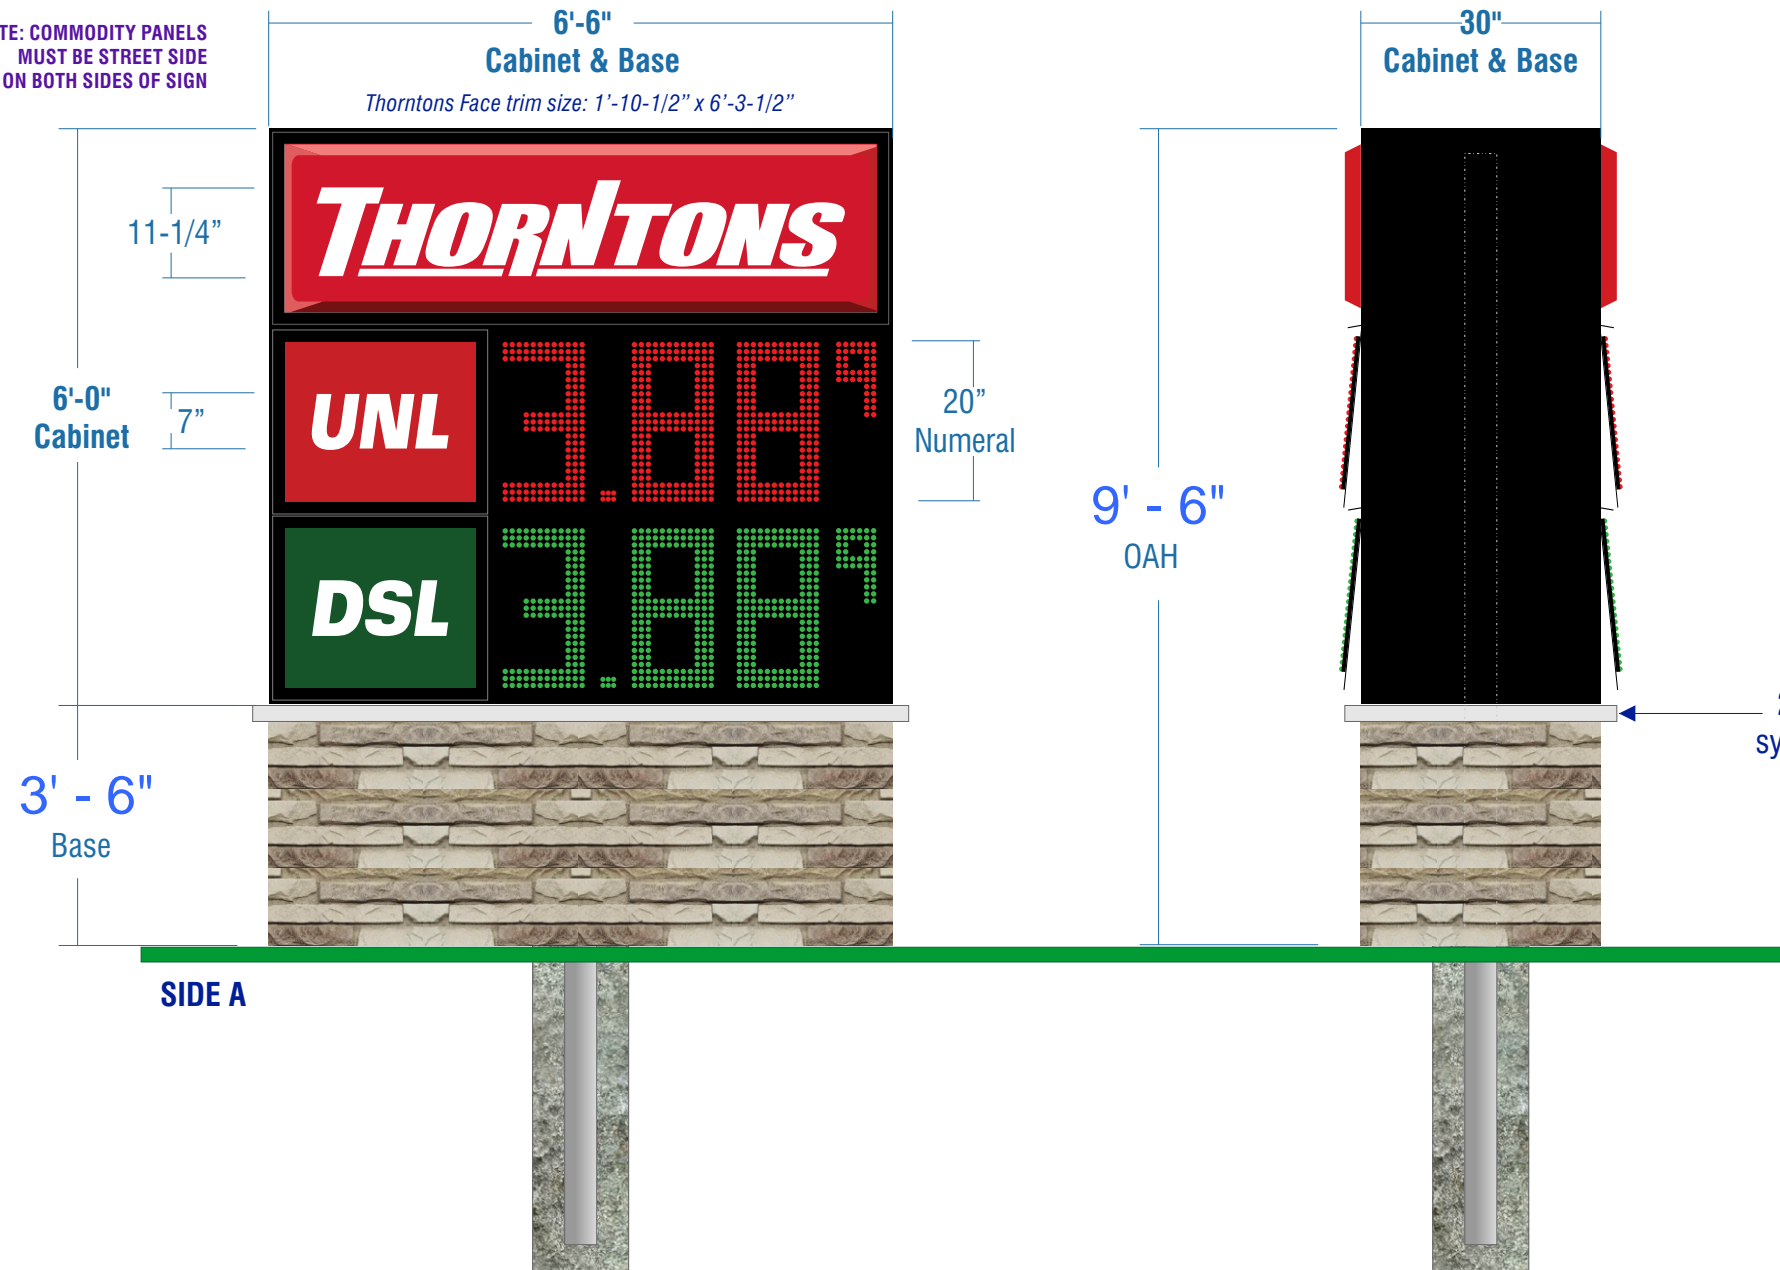

- CABINET:** 30" deep alum. construction w/ 2" retainers & 2" divider bar - all painted Black; Cabinet to sleeve overtop internal support & saddle weld into place as required
Sign cabinet provided to Thorntons by Sunshine Electronic Displays
- HEADER FACE:** (2) Two gloss panned polycarbonate faces w/ reverse sprayed graphics to match colors shown; *Provided by MC Sign Comp.*
- ILLUM.:** Internal White Sunshine LED lightstrips; Power supplies to be housed within cabinet
- PRICING UNIT:** Sunshine double pricer unit -30" deep ; Character height = 20"; Red & Green LED digit colors; Commodity panels are flat white polycarbonate panels w/ reverse weeded copy to match colors shown
- SUPPORT:** Internal Support Pole - **SIZE TO BE VERIFIED**
Direct burial installation as required by city requirements & engineering specs
- BASE:** Fabricated aluminum framework for sign base w/ 1/4" plywood overlay Nichiha Desert Stone veneer installed over framework
Stone thickness is approx. 3/4"; 4" synthetic limestone cap;
Nichiha and faux cap to be provided by others

COLOR MATCHING	
	Gripflex 585 Flame Red
	UNLEADED: 3M 3630-143 Poppy Red
	DIESEL: 3M 3630-76 Holly Green
	Black

ALL PAINT FINISHES TO BE HIGH GLOSS UNLESS OTHERWISE SPECIFIED!

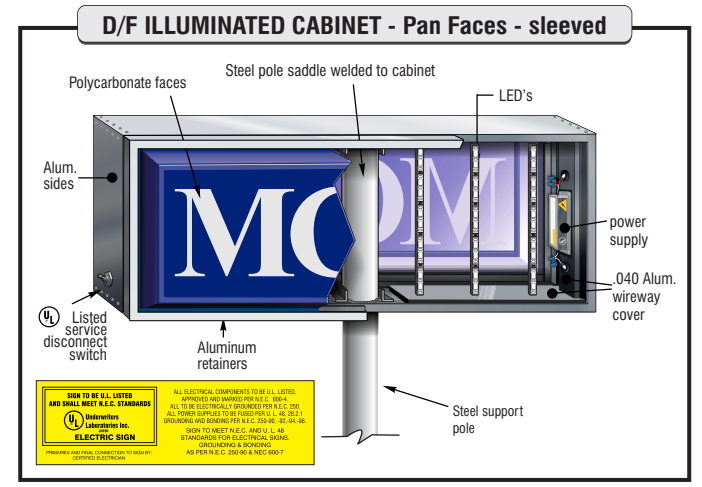

FOUNDATION & POLE SIZES SUBJECT TO CHANGE ACCORDING TO ENGINEERING SPECS & CITY REQUIREMENTS!!

Partner with the best.

www.mcsign.com

CLIENT: THORNTONS

TICKET NO.: 435053

DATE: 1/3/17

PROJECT MANAGER: TRACIE GESEL

DESIGNER: SI

ADDRESS: STORE #P1707 TAYLOR BLVD. & BLUEGRASS AVE. (NW CORNER) LOUISVILLE, KY 40215

PAGE NO.: 7

ELECTRONIC FILE NAME: THORNTONS) 2017\KY\P1701 - LOUISVILLE

REVISION HISTORY:

NO.	DESCRIPTION	DATE

CLIENT SIGNATURE:

APPROVAL DATE:

Corporate Office:
8959 Tyler Boulevard
Mentor, Ohio 44060
440-209-6200
800-627-4460

334 Industrial Park Road
Bluefield, Virginia 24605
877-779-9977