



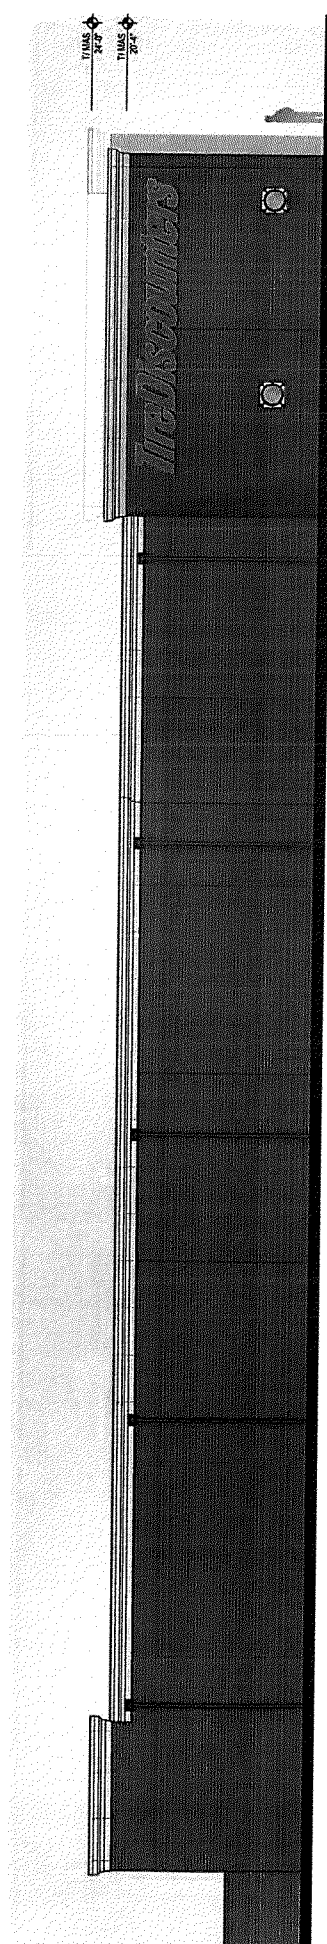

SALES SIDE ELEVATION

SERVICE SIDE ELEVATION

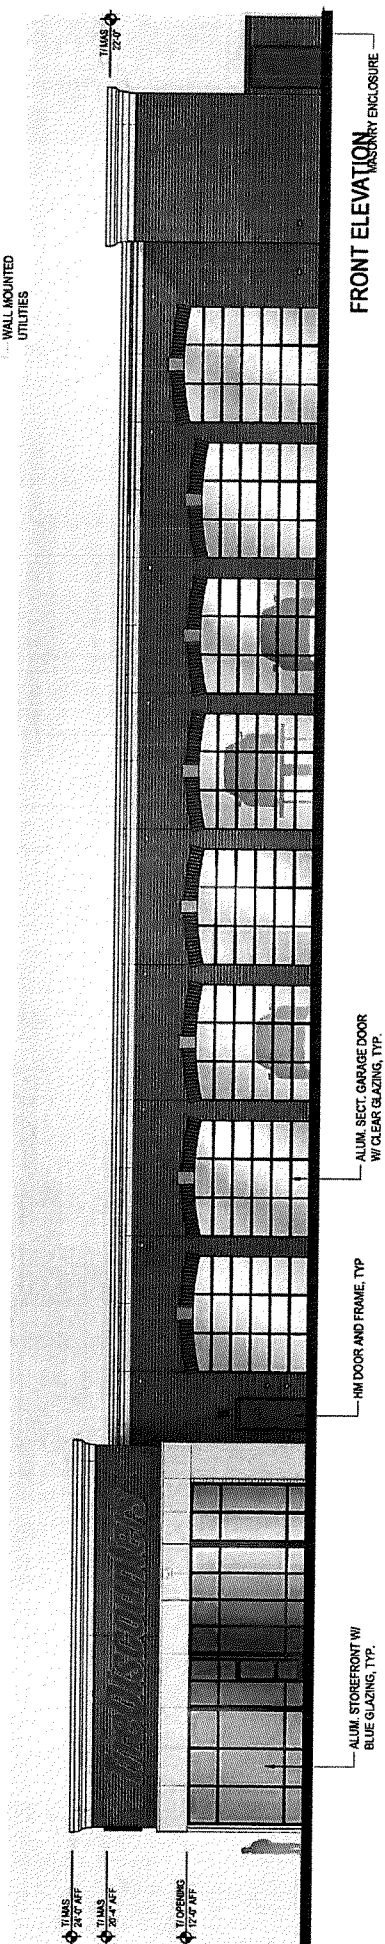

REAR ELEVATION

- CONCRETE BRICK
LIFE BRICK &
FLOOR UNBRICKT
- EIFS CORNICE
EXTERIOR
EIFS STONE
- EIFS CORNICE
- ALUMINUM STOREFRONT
METAL
- HOLLOW METAL DOORS
ADJUSTABLE TRACK
- TUMS DATE
ADJUSTABLE TRACK
- METAL ROOF
ADJUSTABLE TRACK

08.04.15

Tire Discounters
Middletown Commons

1520ME1011