


PROPERTY ADDRESS:  
 8208 SMYRNA PKWY.  
 LOUISVILLE, KY. 40228

**ADVANCED SURVEY'S INC.**  
 MORTGAGE INSPECTIONS FARM & BOUNDARY  
 SURVEYS ROADWAY & SUBDIVISION LAYOUT  
 ALL TYPES OF CONSTRUCTION LAYOUT  
 PO BOX 6705 SHEPHERDVILLE, KY. 40165  
 (502) 543-3808

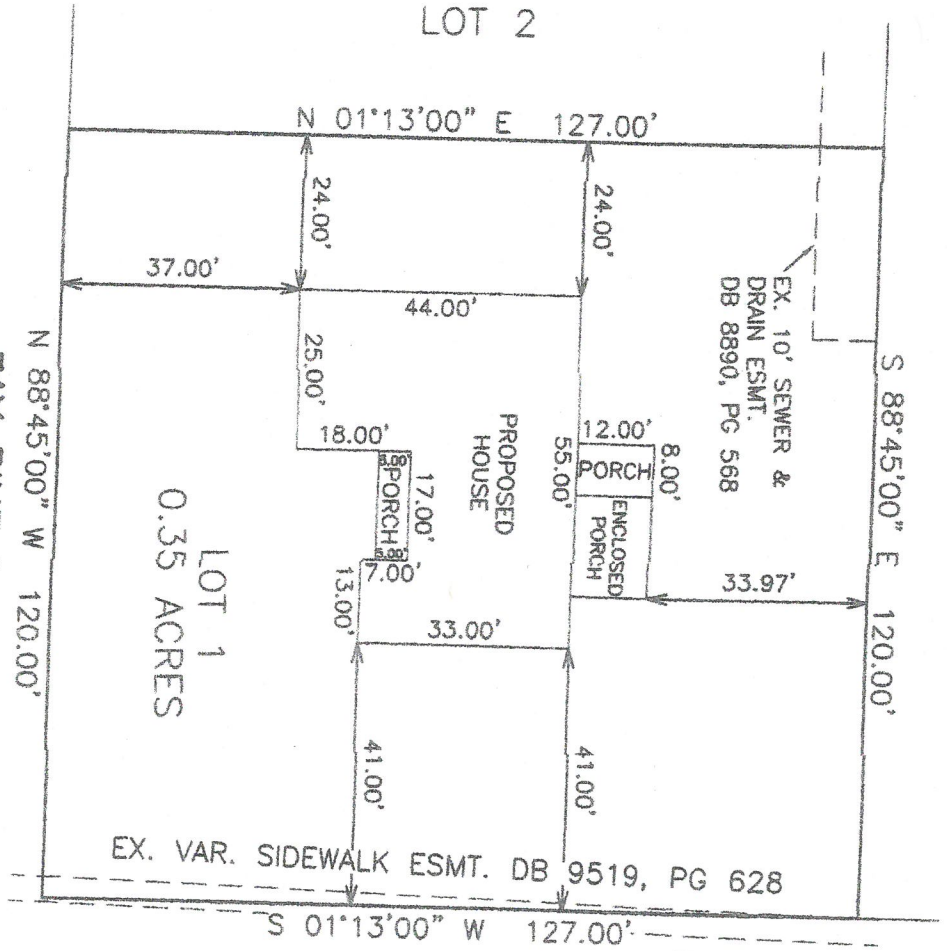

**PLOT PLAN**

FOR: DANNY SMITH  
 LOT 1  
 MINOR PLAT

DOCKET NO. 14215

DRAWN BY S.R.W.	DATE 11/27/2018	SCALE 1"=30'
--------------------	--------------------	-----------------

**RECEIVED**  
 DEC 03 2018  
 DESIGN SERVICES