


\\C:\Current Projects\19006\DWG\Planning\19006_CDP-FIELD-01-14-22.dwg, 02/10/2022 3:36:53 PM, DWS TO PLOT

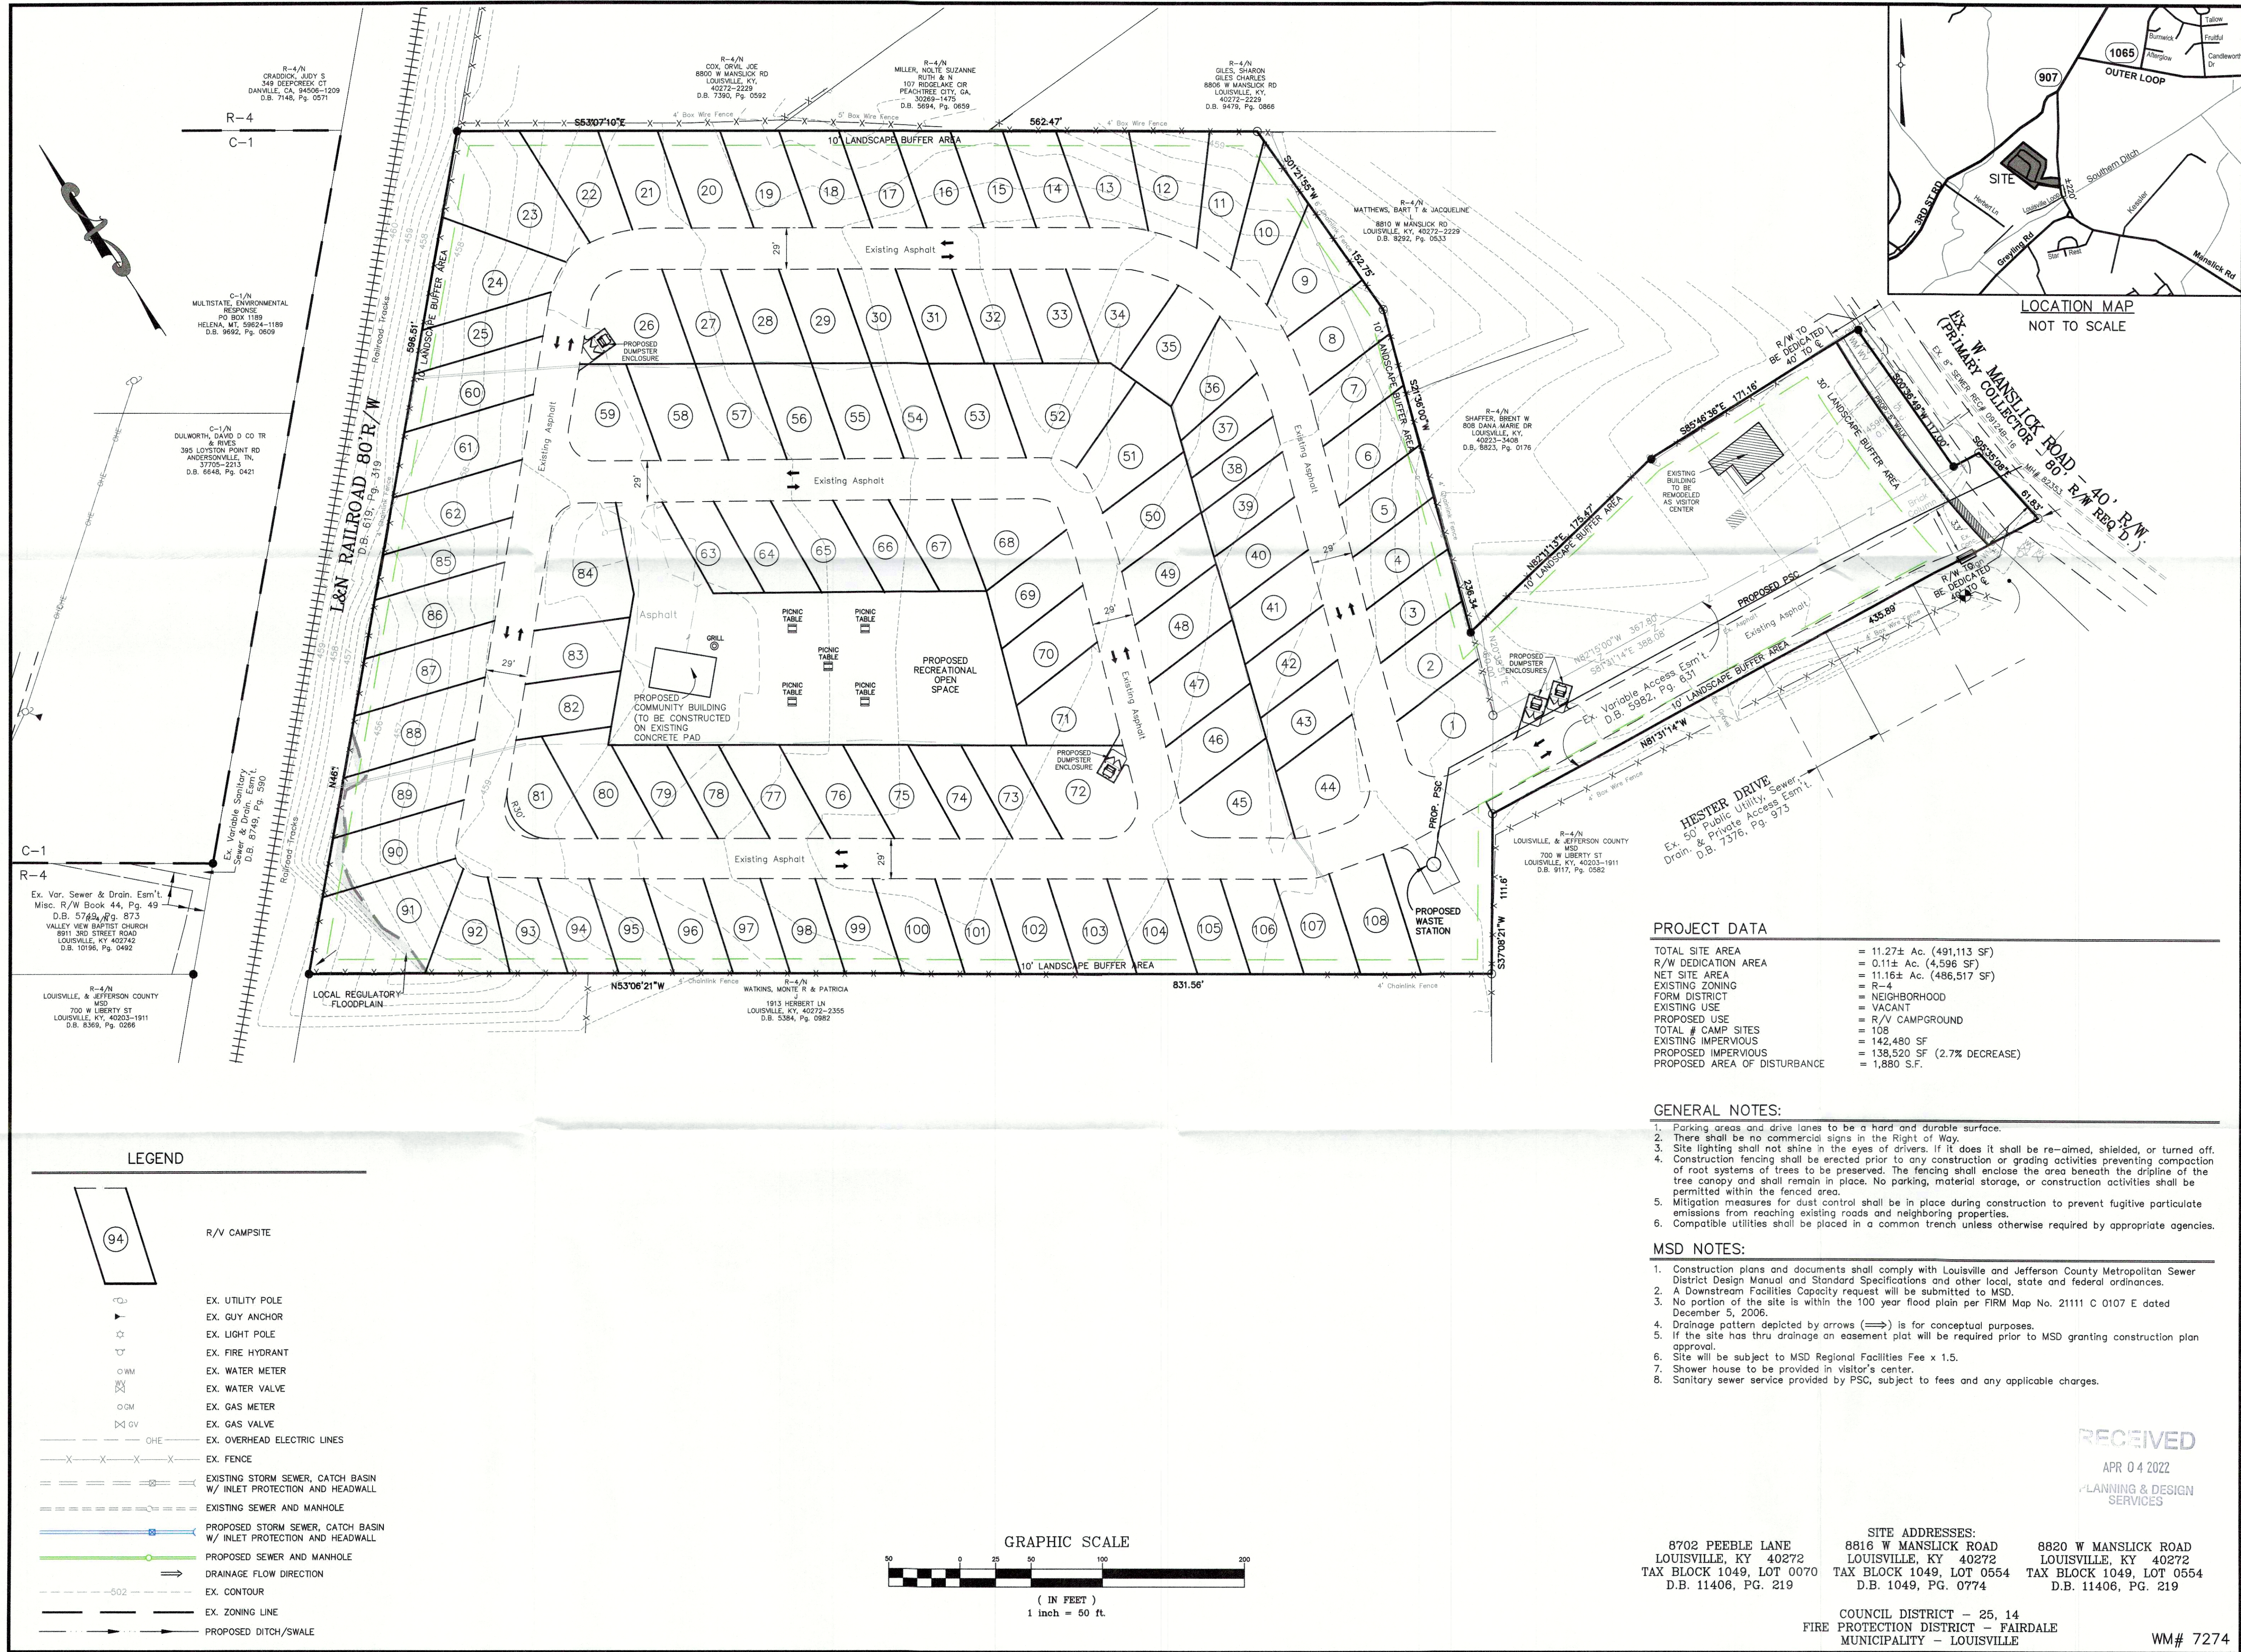

REVISIONS	
NO.	DESCRIPTION
1	REVISED PER AGENCY COMMENTS
2	REVISED PER AGENCY COMMENTS

BY	DATE
JH	11/1/21
AER	01/14/22

PROJECT DATA	
FILE NAME	DATE
19006-RDDOP	1-27-20

SCALE: AS SHOWN	
CHECKED BY	DRAWN BY
DT	ARH

PROFESSIONAL'S SEAL	
LAND DESIGN & DEVELOPMENT, INC.	
19006 R/V CAMPSITE - LOUISVILLE, KY 40272	
505 WESTERN AVENUE SUITE 100 LOUISVILLE, KY 40203	
PHONE: 502.444.9274 FAX: 502.444.9274 WEB SITE: WWW.LD&D.COM	

CONDITIONAL USE PERMIT	
REGENCY PARK	
OWNER	
CAT VVB, LLC	
2606 ALIA CIRCLE	
LOUISVILLE, KY 40222	

JOB NO. 19006	
SHEET 1 OF	

21-CUP-0195