


5
12

= 2X6 COLLAR TIE
EACH SIDE OF
4X6 RAFTER w/ 1/2" CARRIAGE BOLT

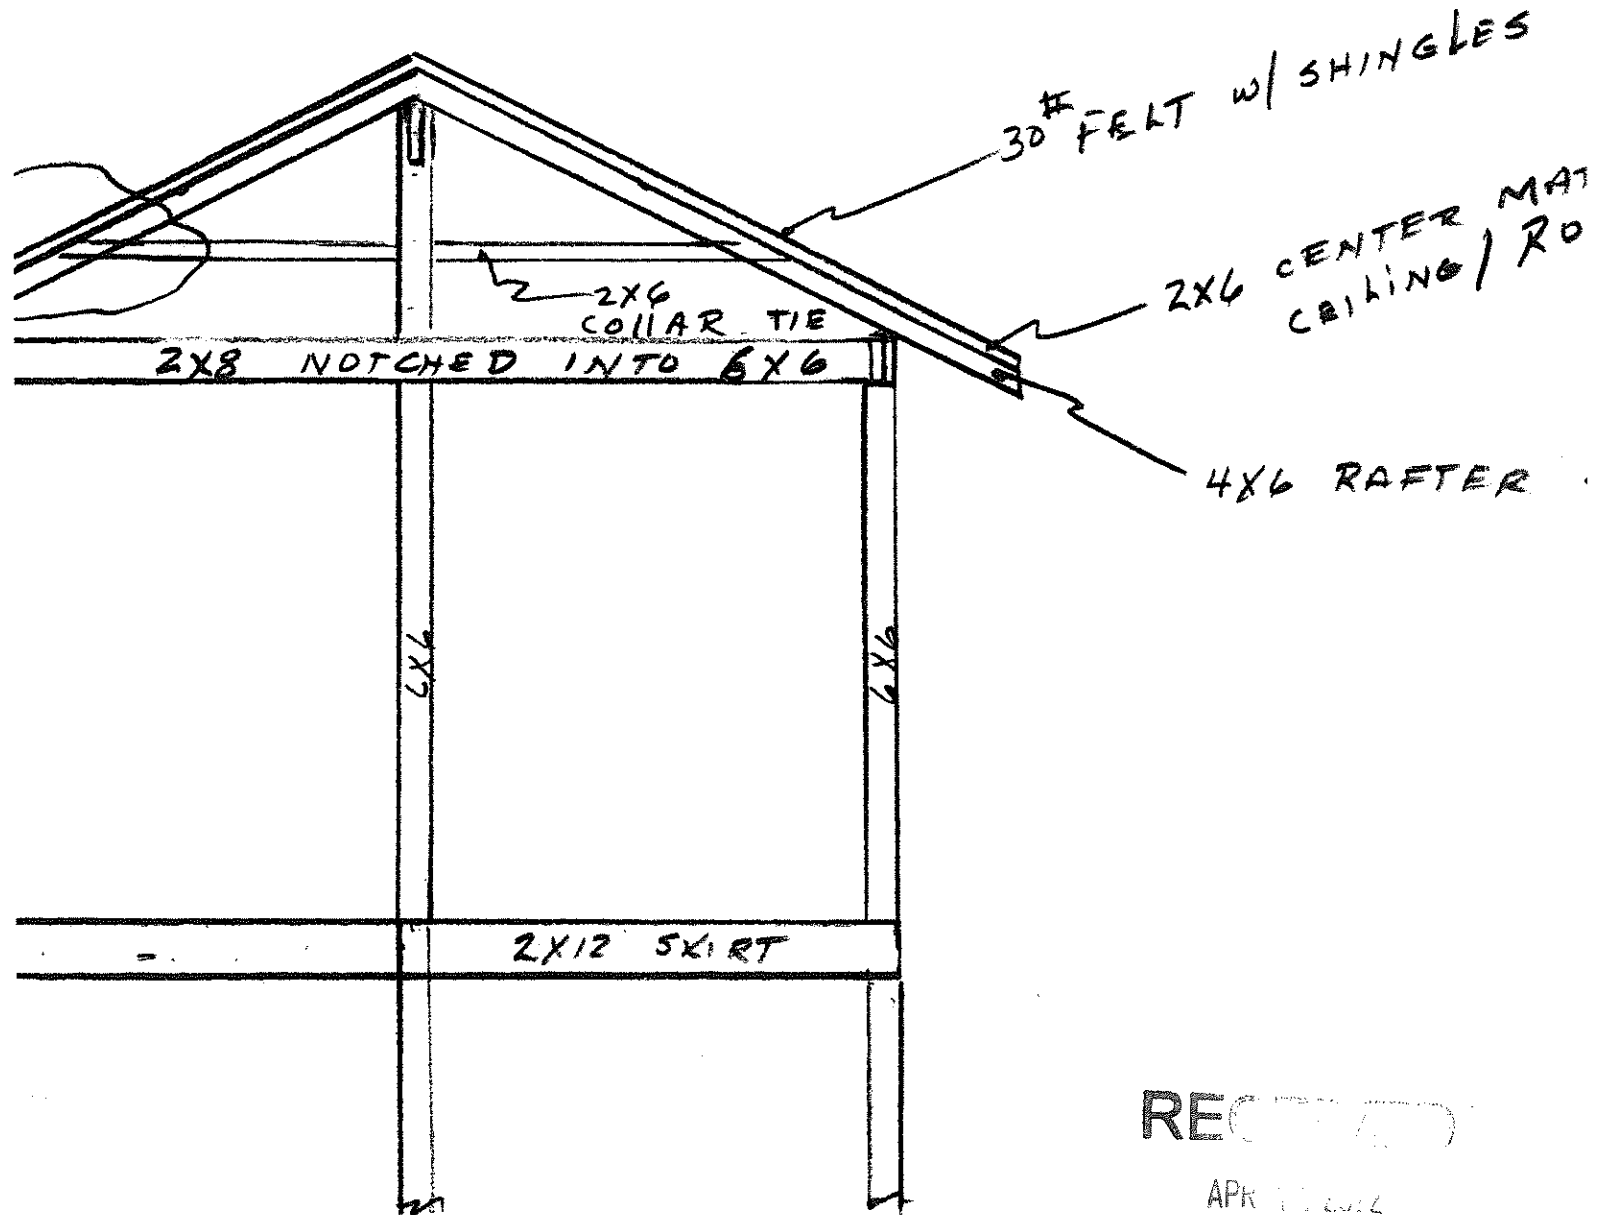

FRONT VIEW

RECEIVED

APR 11 2012

PLANNING & DESIGN
SERVICES

22 - VAPOR BARRIER

1/4" = 1'