
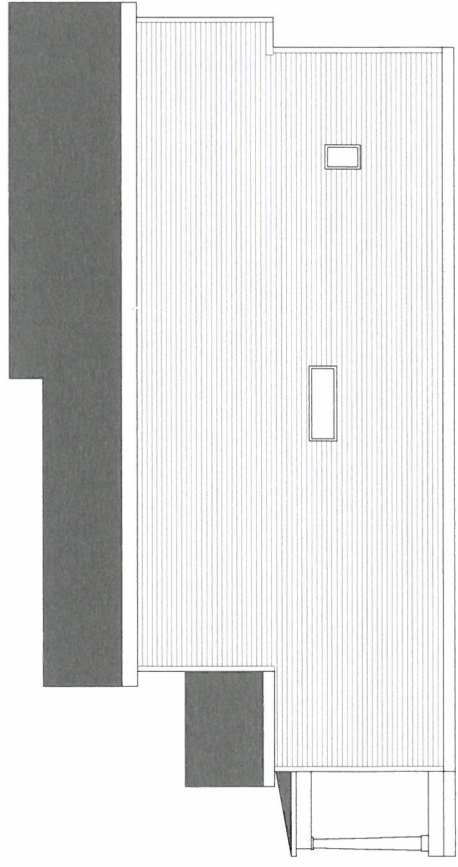
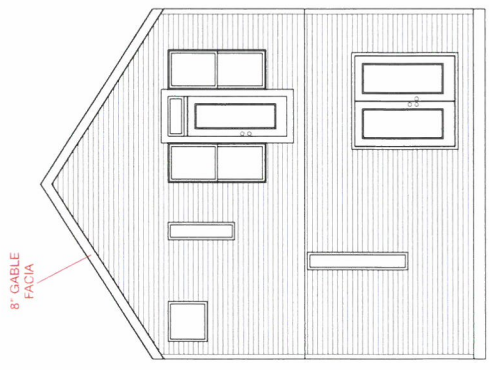


10/10/23

23-VARIANCE-0118

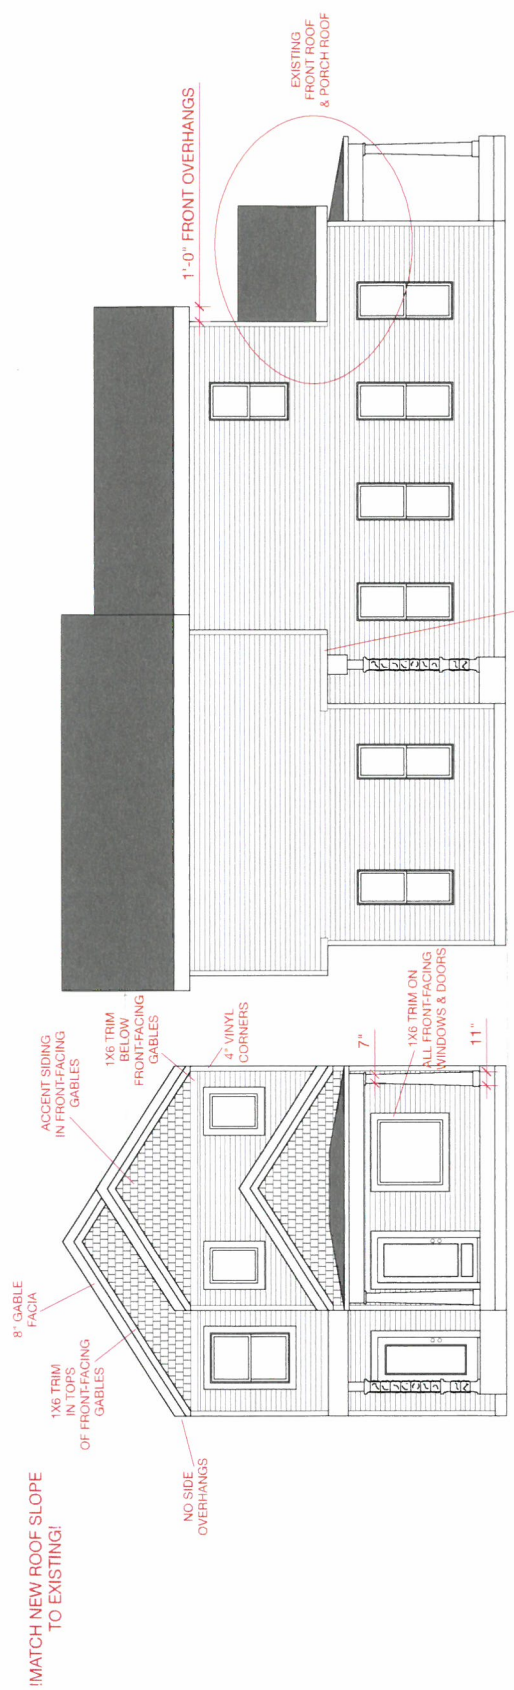

RECEIVED
 AUG 17 2023
 PLANNING & DESIGN SERVICES