

OWNER: ABDALLAH BADOUAN 6919 ROCK HOLLOW DR. LOUISVILLE, KY 40219

PARCEL IDs: 065F-0088-0000,065F-0098-0000 RECORDED AT DB 9442, PG 833 (DEED REFERENCE: LOTS 20,21,22 IN BLOCK 47, JACOB'S ADDITION)

ZONING: C1

FORM DISTRICT: TRADITIONAL NEIGHBORHOOD

EXISTING USE: RESTAURANT & STORE

TOTAL AREA: 0.436 ACRES (19,000 SF) EXISTING IMPERVIOUS AREA = 0.414 AC. (18,040 SF) PROPOSED IMPERVIOUS AREA = 0.343 AC. (14,930 SF)

PROPOSED ZONING: C2

PROPOSED USE: AUTO SALES

CH. 9 PARKING SUMMARY:

EXISTING # OF PARKING SPACES: NOT KNOWN, FADED STRIPING APPROXIMATELY 7,500 SF OF OUTDOOR SALES AREA AVAILABLE

MINIMUM # OF REQUIRED PARKING SPACES: 1 SPACE/7,000 SF OUTDOOR DISPLAY AREA = 1 TOTAL MIN. # SPACES REQUIRED = 1

MAXIMUM # OF PARKING SPACES: 1 SPACE/5,000 SF OUTDOOR DISPLAY AREA = 2 TOTAL MAX. SPACES REQUIRED = 2

TOTAL PARKING SPACES PROVIDED = 2

CH. 10 LANDSCAPING SUMMARY:

ILA PROVIDED = 907 SF

TREE CANOPY:


NO TREE CANOPY COVERAGE REQUIRED DUE TO A DECREASE II IMPERVIOUS AREA.

PROPOSED VUA = 16,000 SF LBA REQUIRED FROM TABLES 10.2.1, 10.2.2, 10.2.3: 5FT VUA LBA FROM TABLE 10.2.6: 5 FT ILA REQUIRED = 5% = 800 SF

LBA FOR ADJOINING R-5 PROPERTY TO WEST IS REQUIRED TO BE 15' WIDE WITH AN 8' PRIVACY FENCE AND 4.5 TREES PER 100 LF.

UTILITY NOTE

All utilities shown on these plans are approximate. Individual service lines are not shown. The Contractor or Subcontractor shall Notify the Utility Protection Center "B.U.D." (Toll Free Phone No. 1—800—752—6007) forty—eight (48) hours in advance of any construction on this project. This number was established to provide accurate locations of existing below ground utilities (i.e. cables, electric wires, gas, and water lines) The Contractor shall be responsible for becoming familiar with all utility requirements set forth on the Plans in the Technical Specifications and Special Provisions.

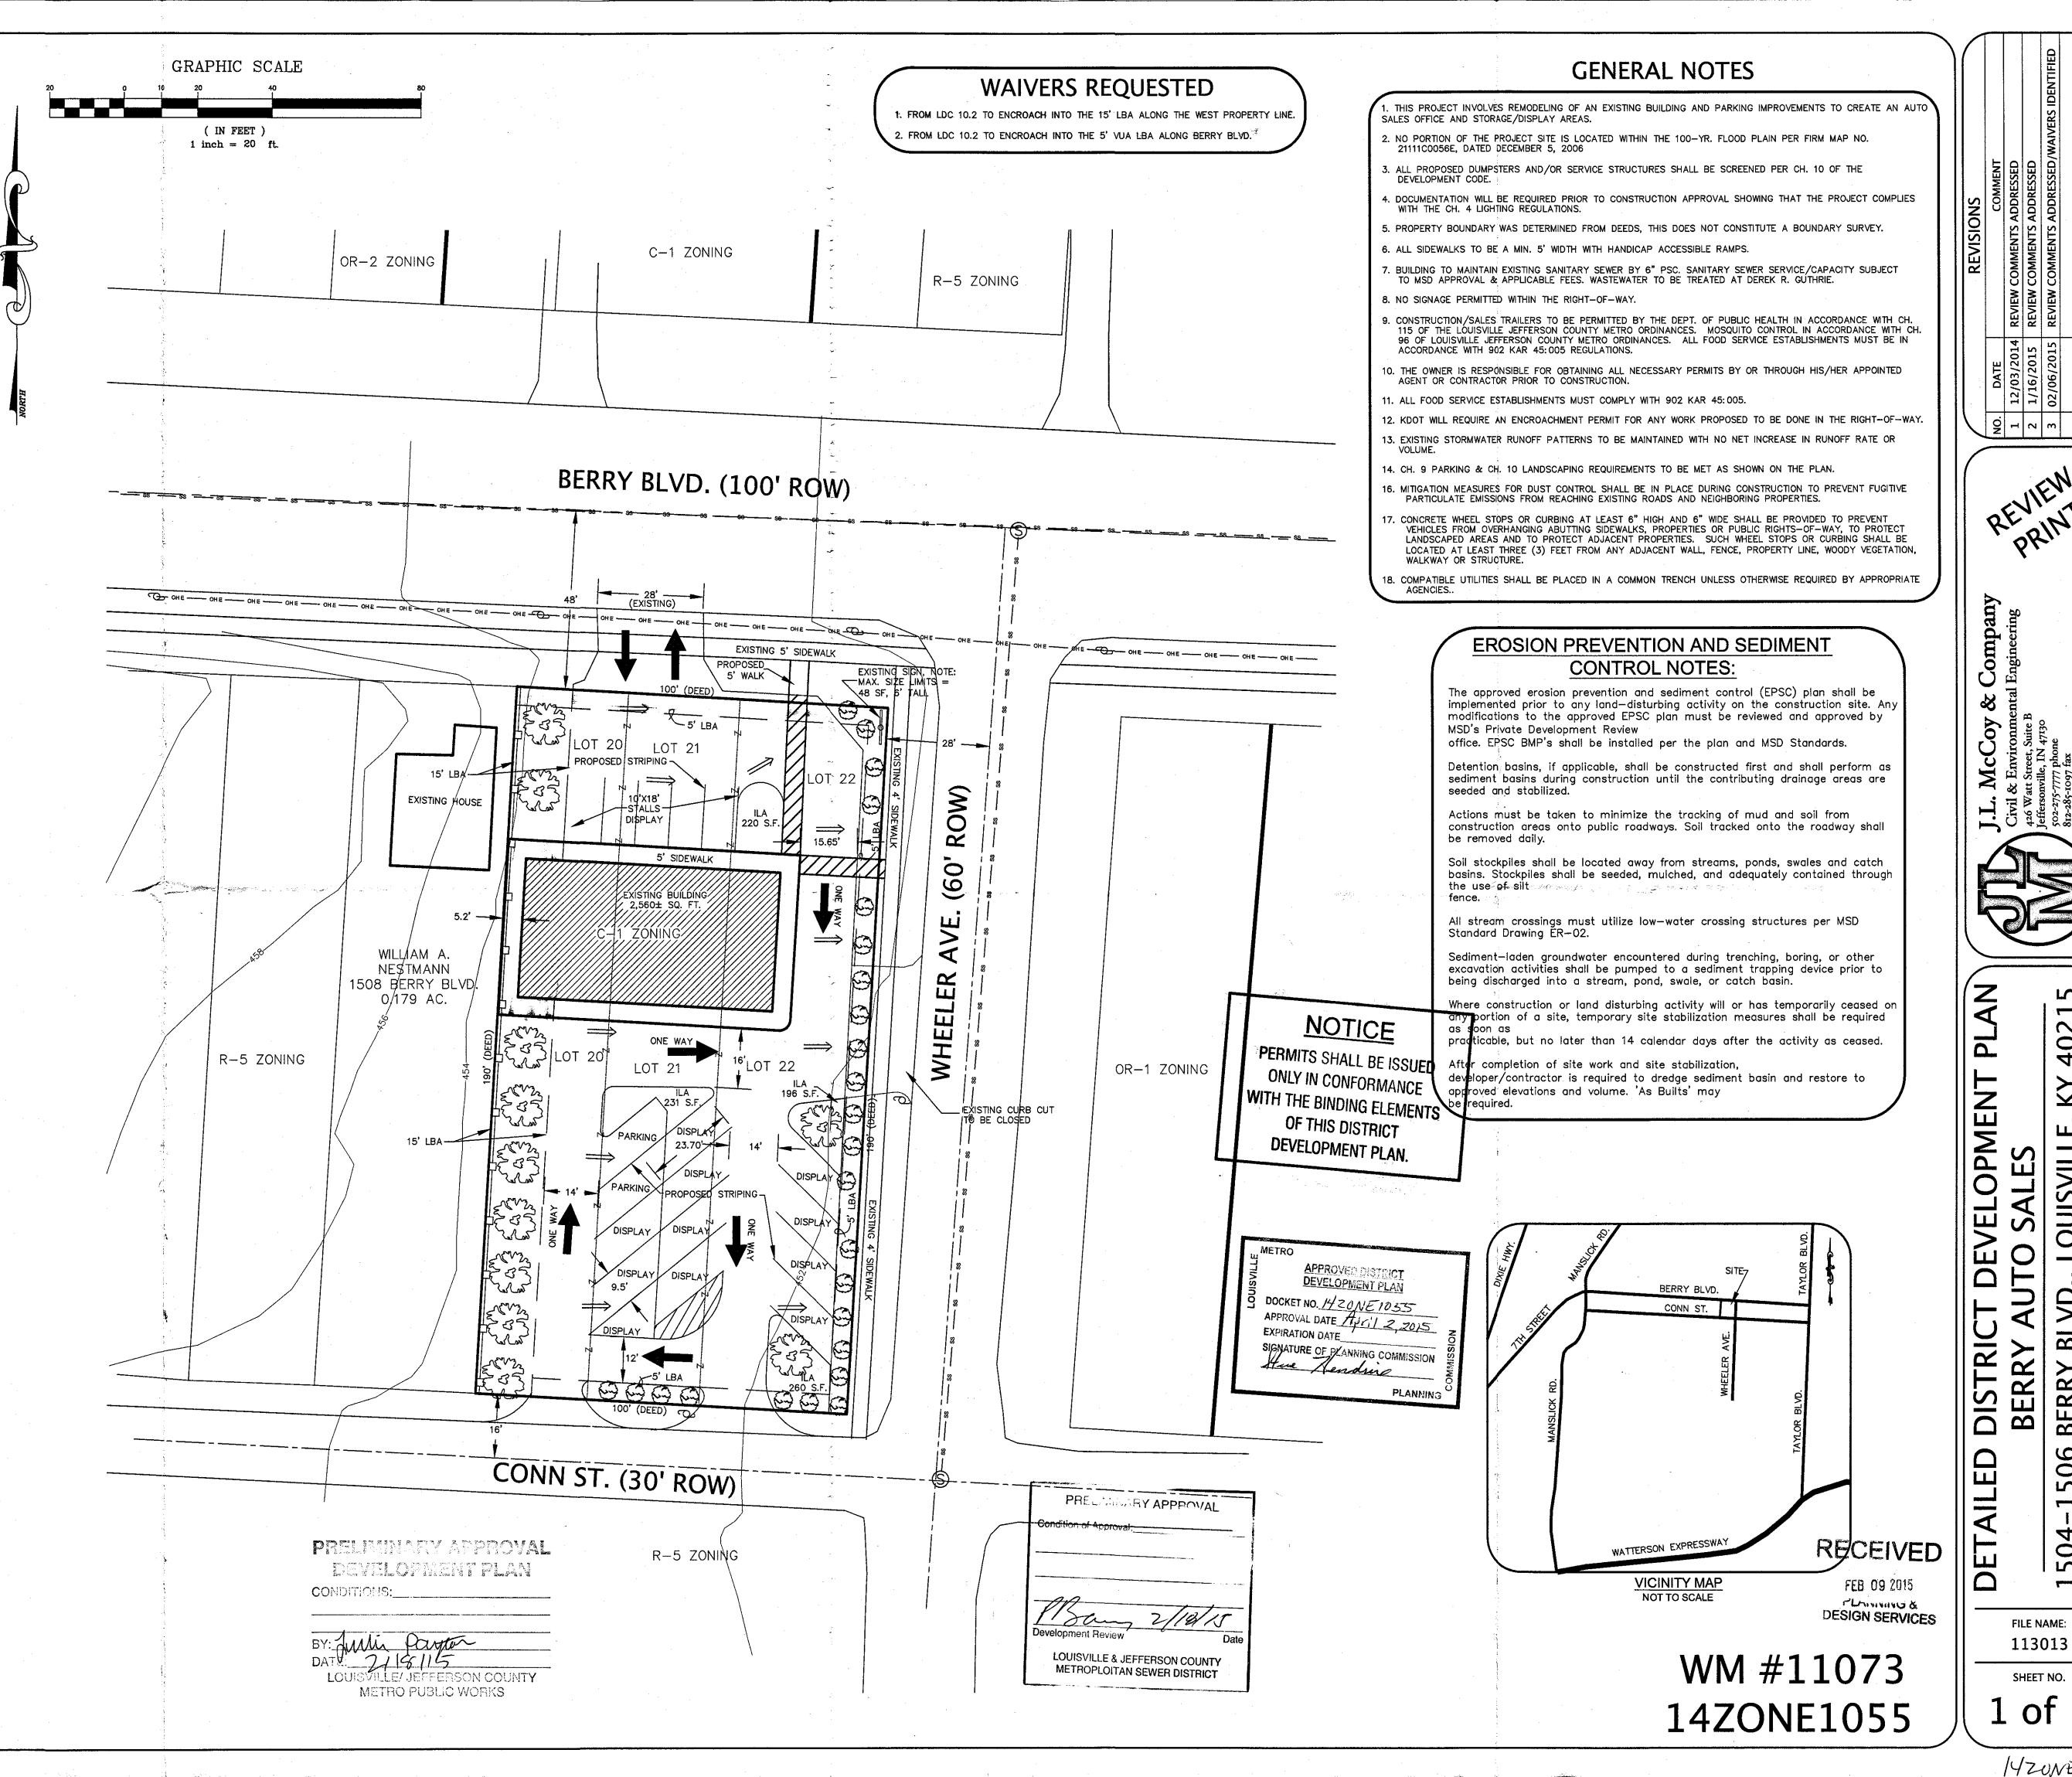

14ZUNE 1053

1

2

0

, LOUISVILLE, AH BADOUAN

BDAL

06 BERRY OWNER: A

S

0

FILE NAME:

SHEET NO.

of :

BLVD