


ARCHITECT:  
**Pfeffer Torode Architecture**  
521 8th Avenue South, Suite 103, Nashville, Tennessee 37203  
12 W. Jefferson Street, Suite 280, Montgomery, AL 36104  
www.pfeffertorode.com  
Montg. 334-213-0092 Nash. 615-618-3365

PROJECT:  
1064 BARDSTOWN ROAD  
LOUISVILLE, KY 40204  
BARDSTOWN OVERLAY  
DISTRICT RESUBMITTAL

SHEET:  
ELEVATIONS

19 JUNE 2015

A2.1

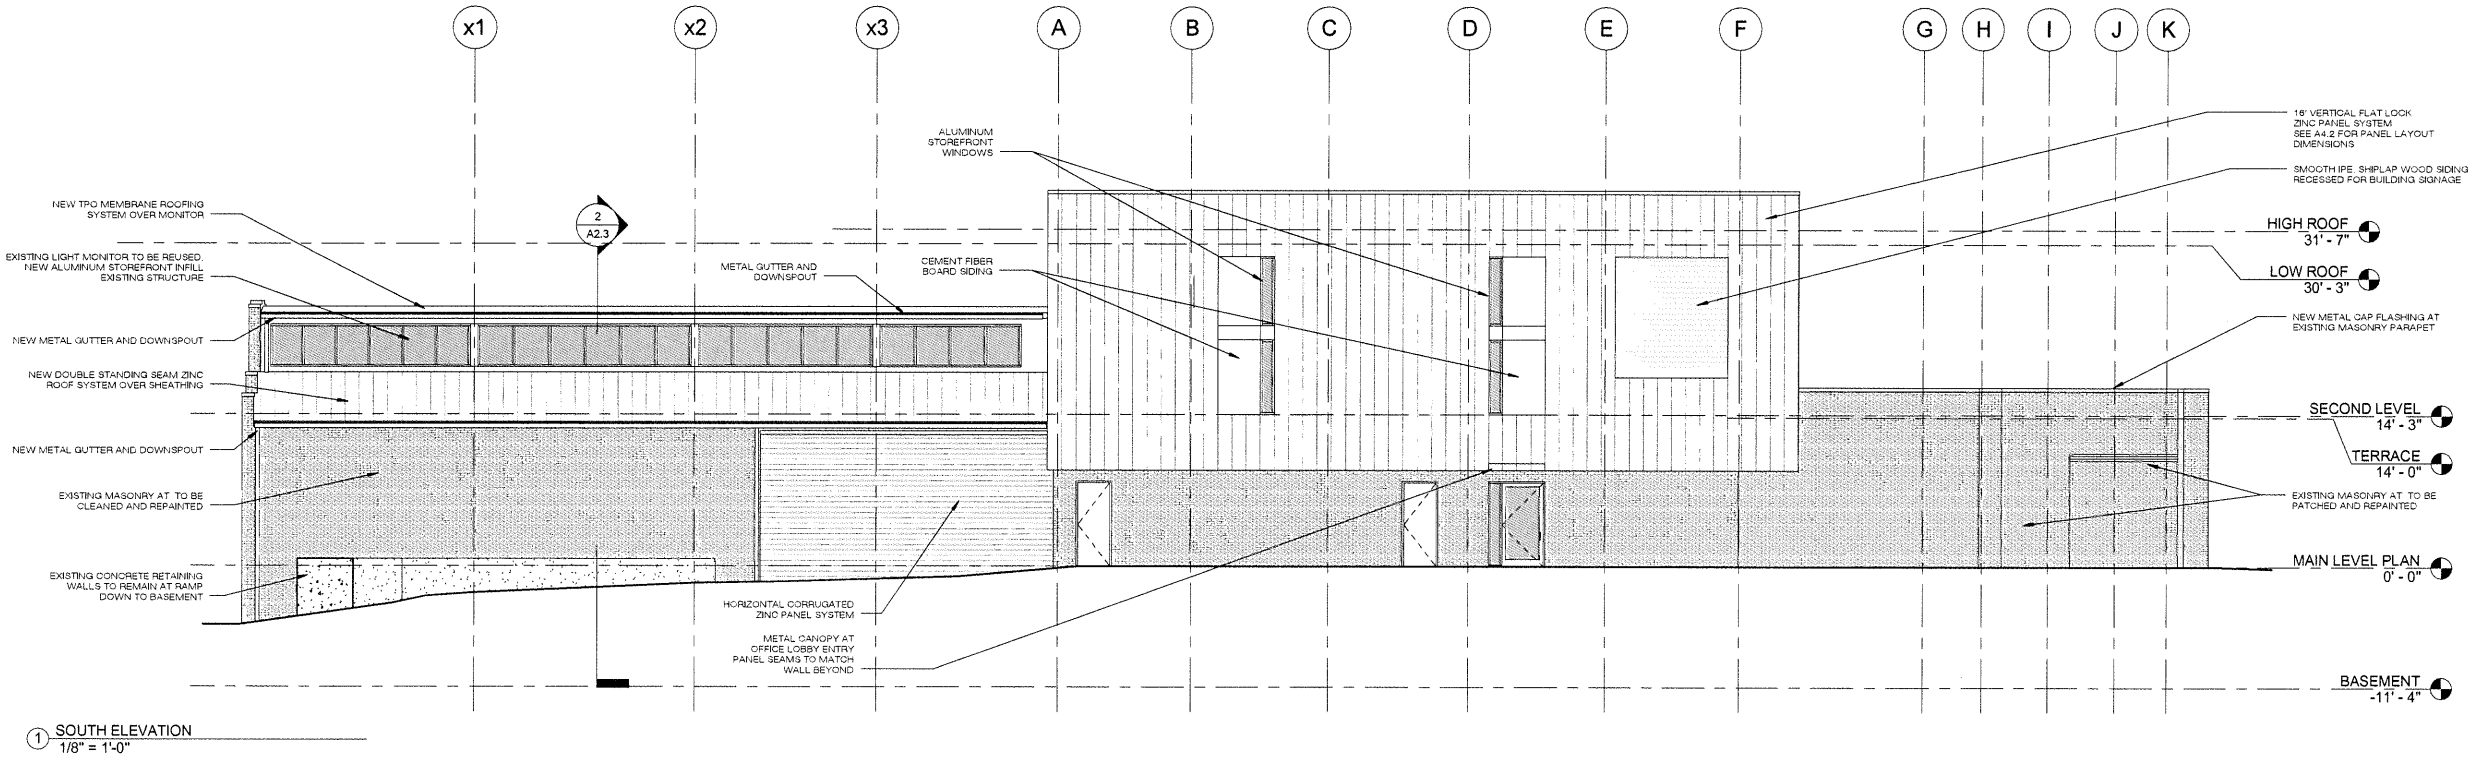

ARCHITECT:  
**Pfeffer Torode Architecture**  
321 8th Avenue South, Suite 103, Nashville, Tennessee 37203  
12 W. Jefferson Street, Suite 280, Montgomery, AL 36104  
www.pfeffertorode.com




PROJECT:  
1064 BARDSTOWN ROAD  
LOUISVILLE, KY 40204  
BARDSTOWN OVERLAY  
DISTRICT RESUBMITTAL

SHEET:  
ELEVATIONS

19 JUNE 2015

A2.2



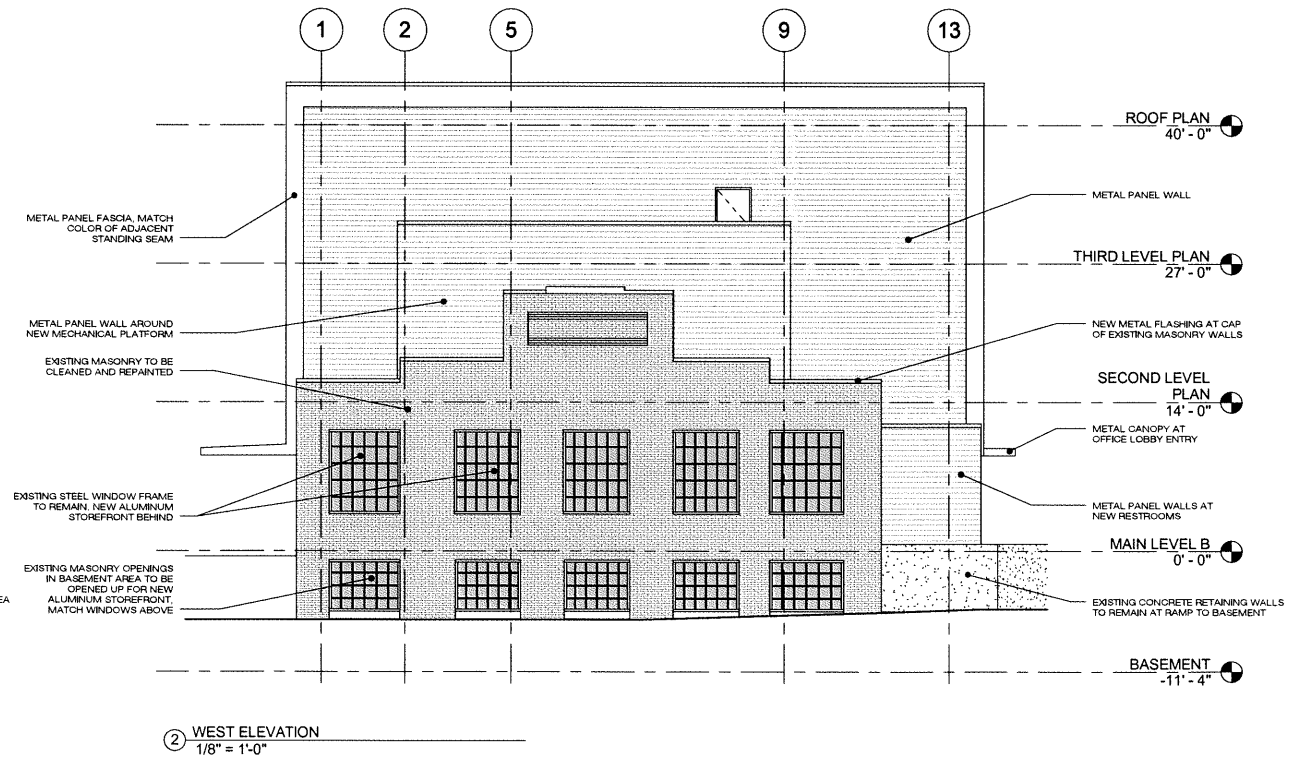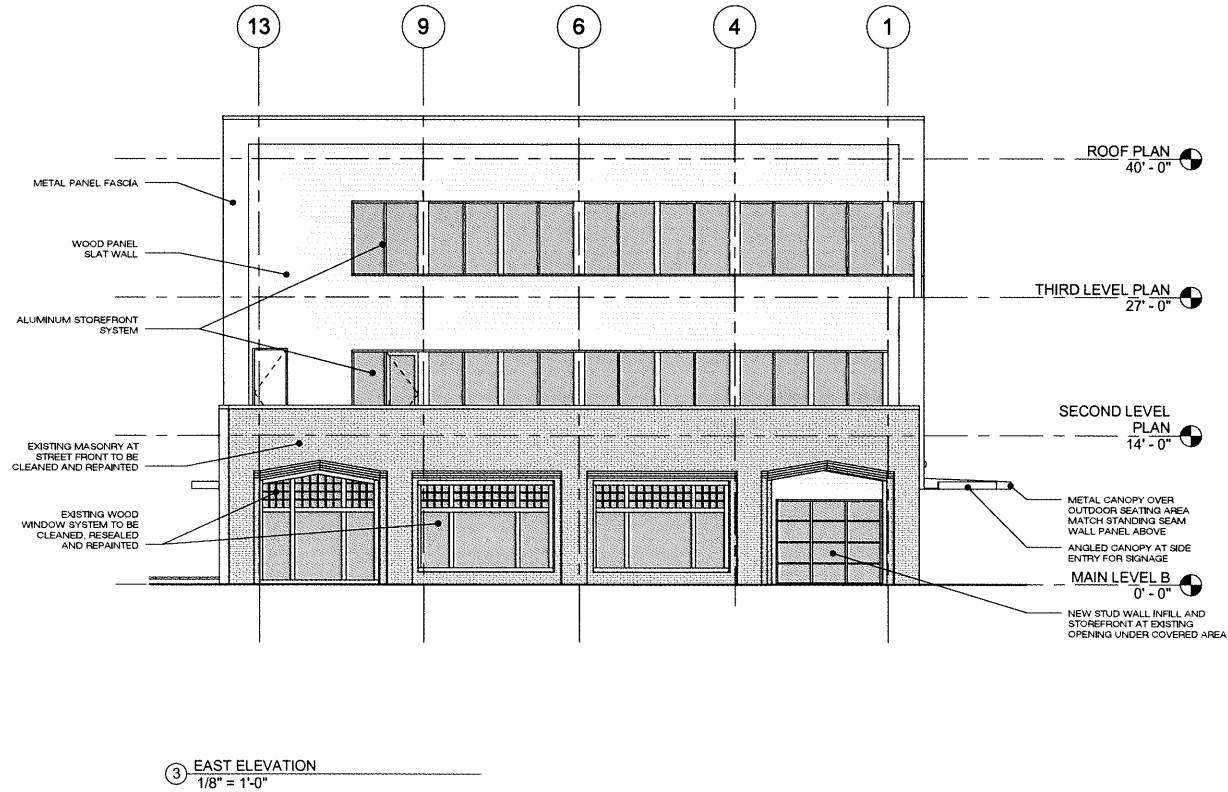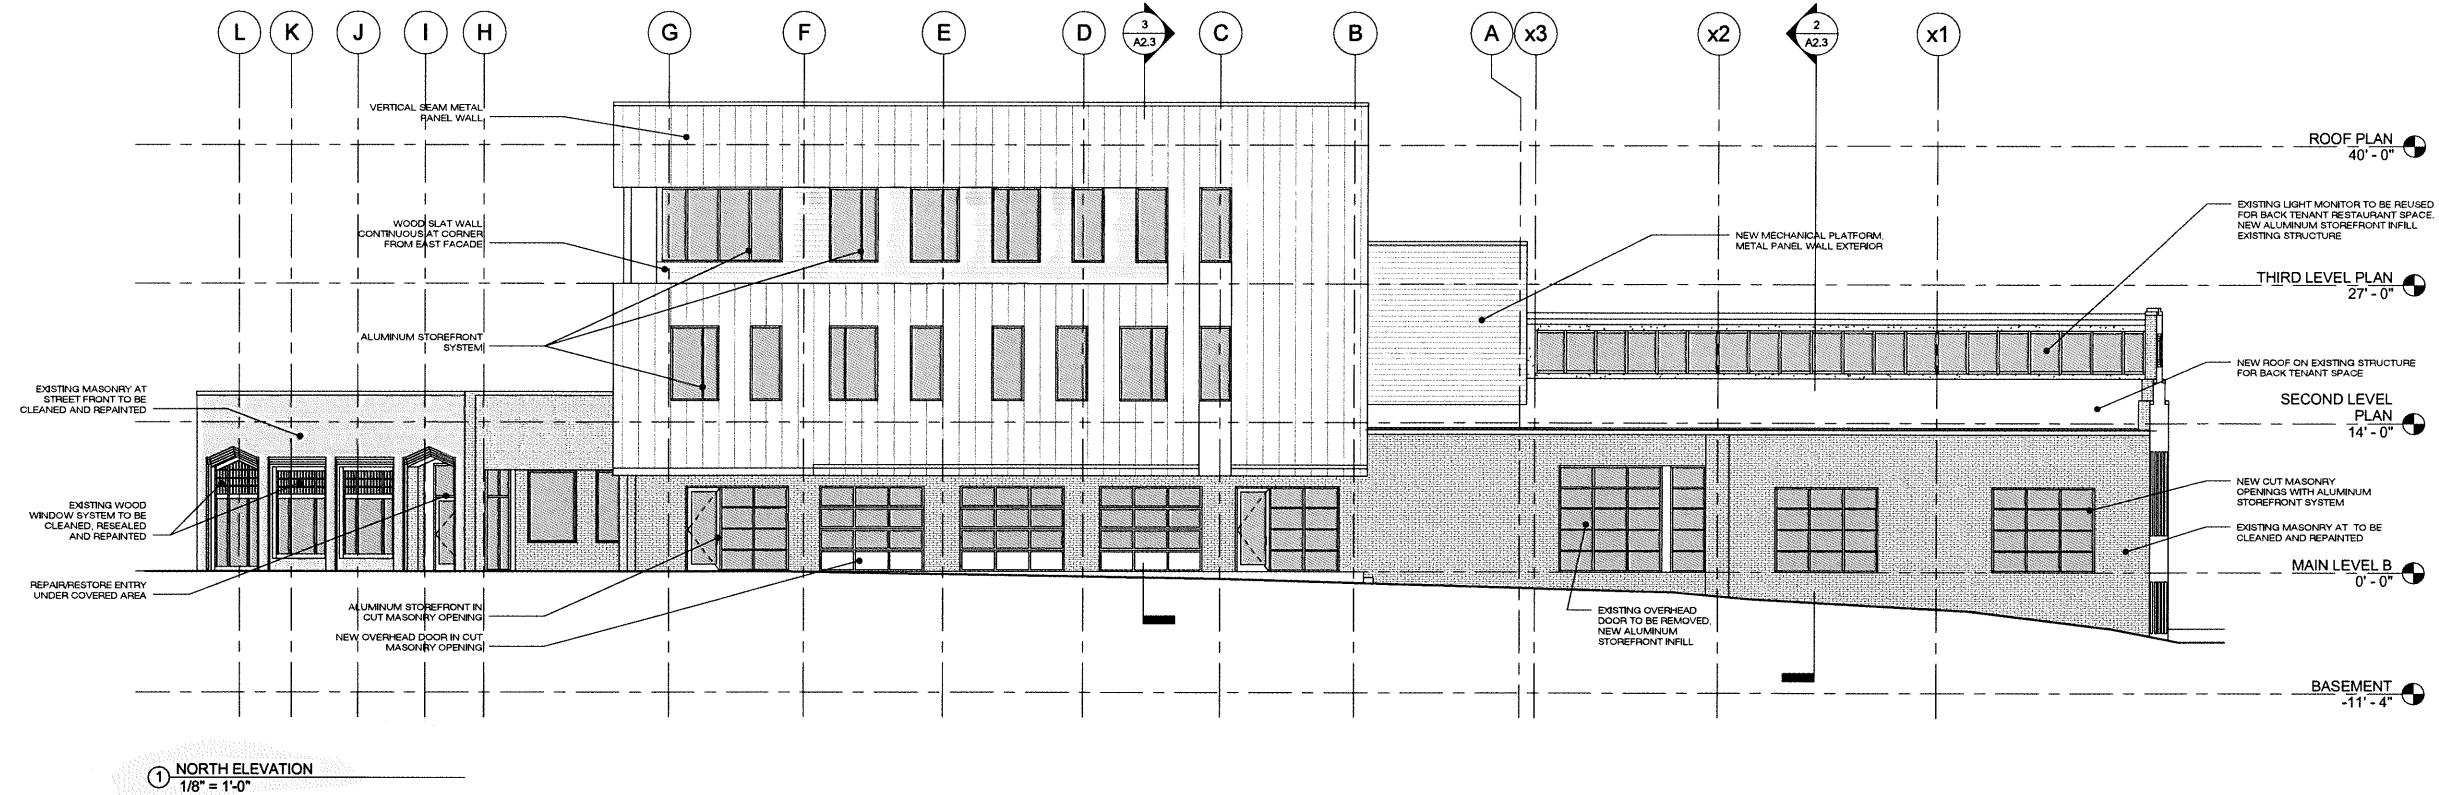


ARCHITECT:  
Pfeffer Torode Architecture  
521 8th Avenue South, Suite 103, Nashville, Tennessee 37203  
12 W. Jefferson Street, Suite 280, Montgomery, AL 36104  
www.pfeffertorode.com  
Montg: 354-213-0092 Nash: 615-616-3563

PROJECT:  
1064 BARDSTOWN ROAD  
LOUISVILLE, KY 40204  
BARDSTOWN OVERLAY  
DISTRICT REVISIONS

SHEET:  
ELEVATIONS

9 JANUARY 2014

A2.1

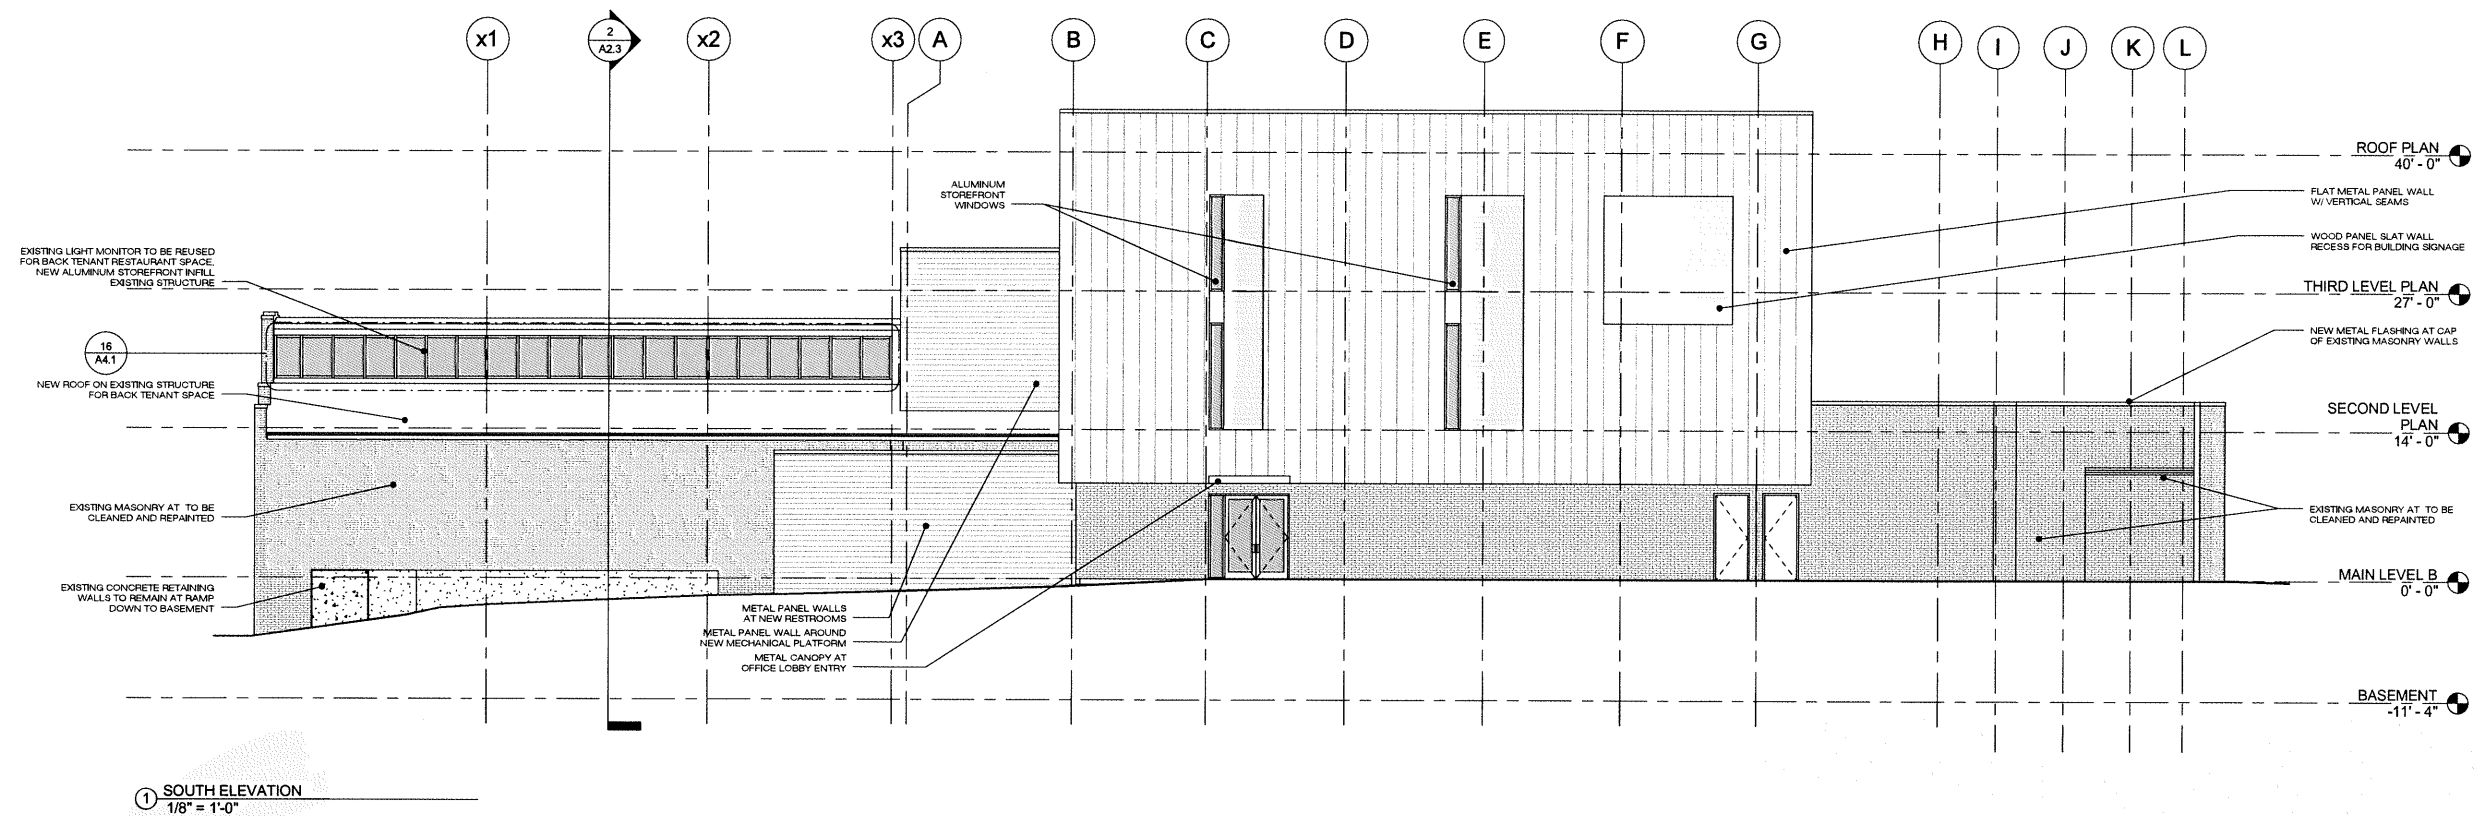

SHEET:  
ELEVATIONS

**PROJECT:**  
1064 BARDSTOWN ROAD  
LOUISVILLE, KY 40204  
BARDSTOWN OVERLAY  
DISTRICT REVISIONS

**Pfeffer Torode Architecture**  
521 8th Avenue South, Suite 103, Nashville, Tennessee 37203  
12 W. Jefferson Street, Suite 280, Montgomery, AL 36104  
www.pfeffertorode.com Mong: 334-213-0092 Nash: 615-618-3565

## A2.2