

MAY 28 2015
PLANNING &
DESIGN SERVICES

PLANNING &

DESIGN SERVICES

60

existing
30

59

4538


0 25
* Distance are in feet

COPYRIGHT © 2015 LOUISVILLE AND EFFERSON COUNTY METROPOLITAN SEWER DISTRICT (MSD), LOUISVILLE WATER COMPANY (LWC), LOUISVILLE TPO GOVERNMENT and JEFFERSON COUNTY PROPERTY VALUATION ADMINISTRATOR (PVA). All Rights Reserved.



15 APR 1970

RECEIVED

MAY 28 2015
PLANNING &
DESIGN SERVICES

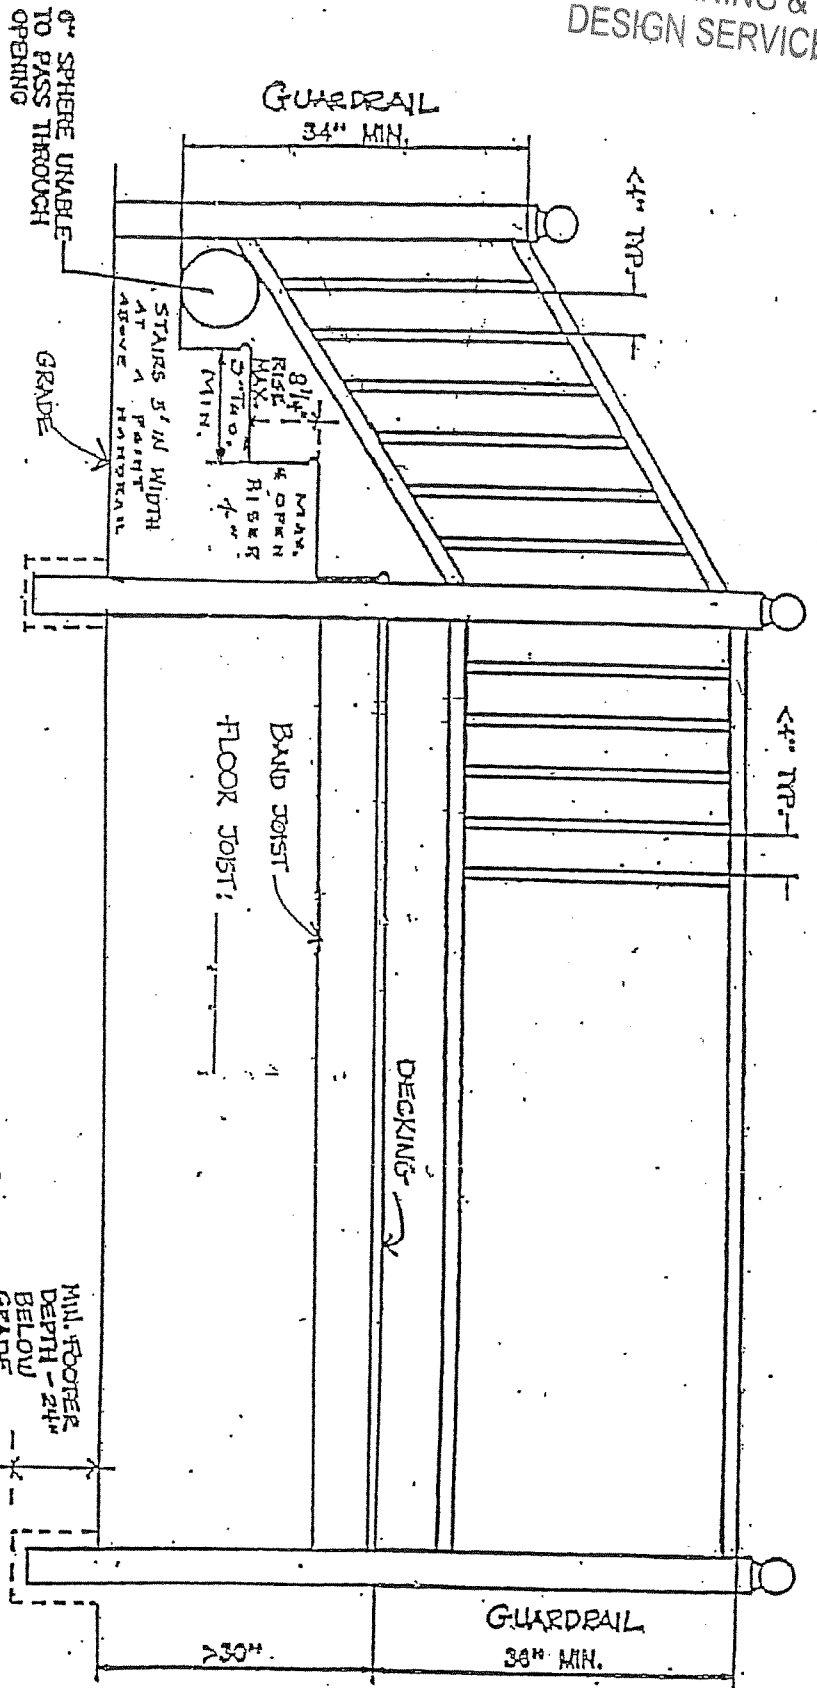

3 OR MORE RISERS -
HANDRAIL REQUIRED
30" TO 38" MIN HEIGHT
AT LEAST 1 SIDE

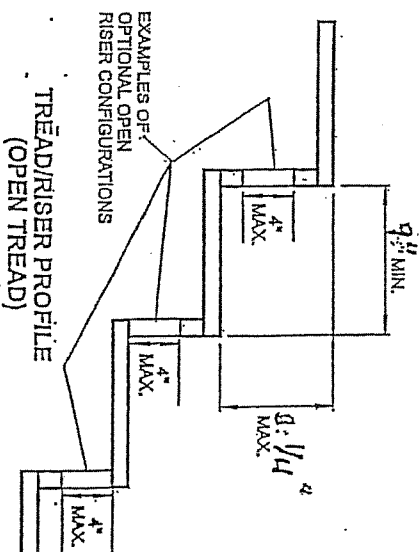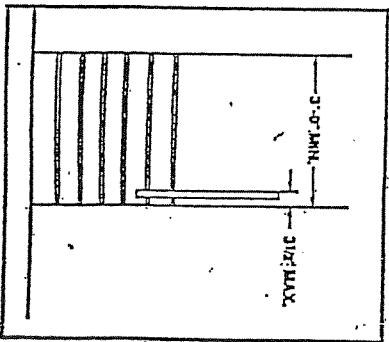

ICARMINI 1032