


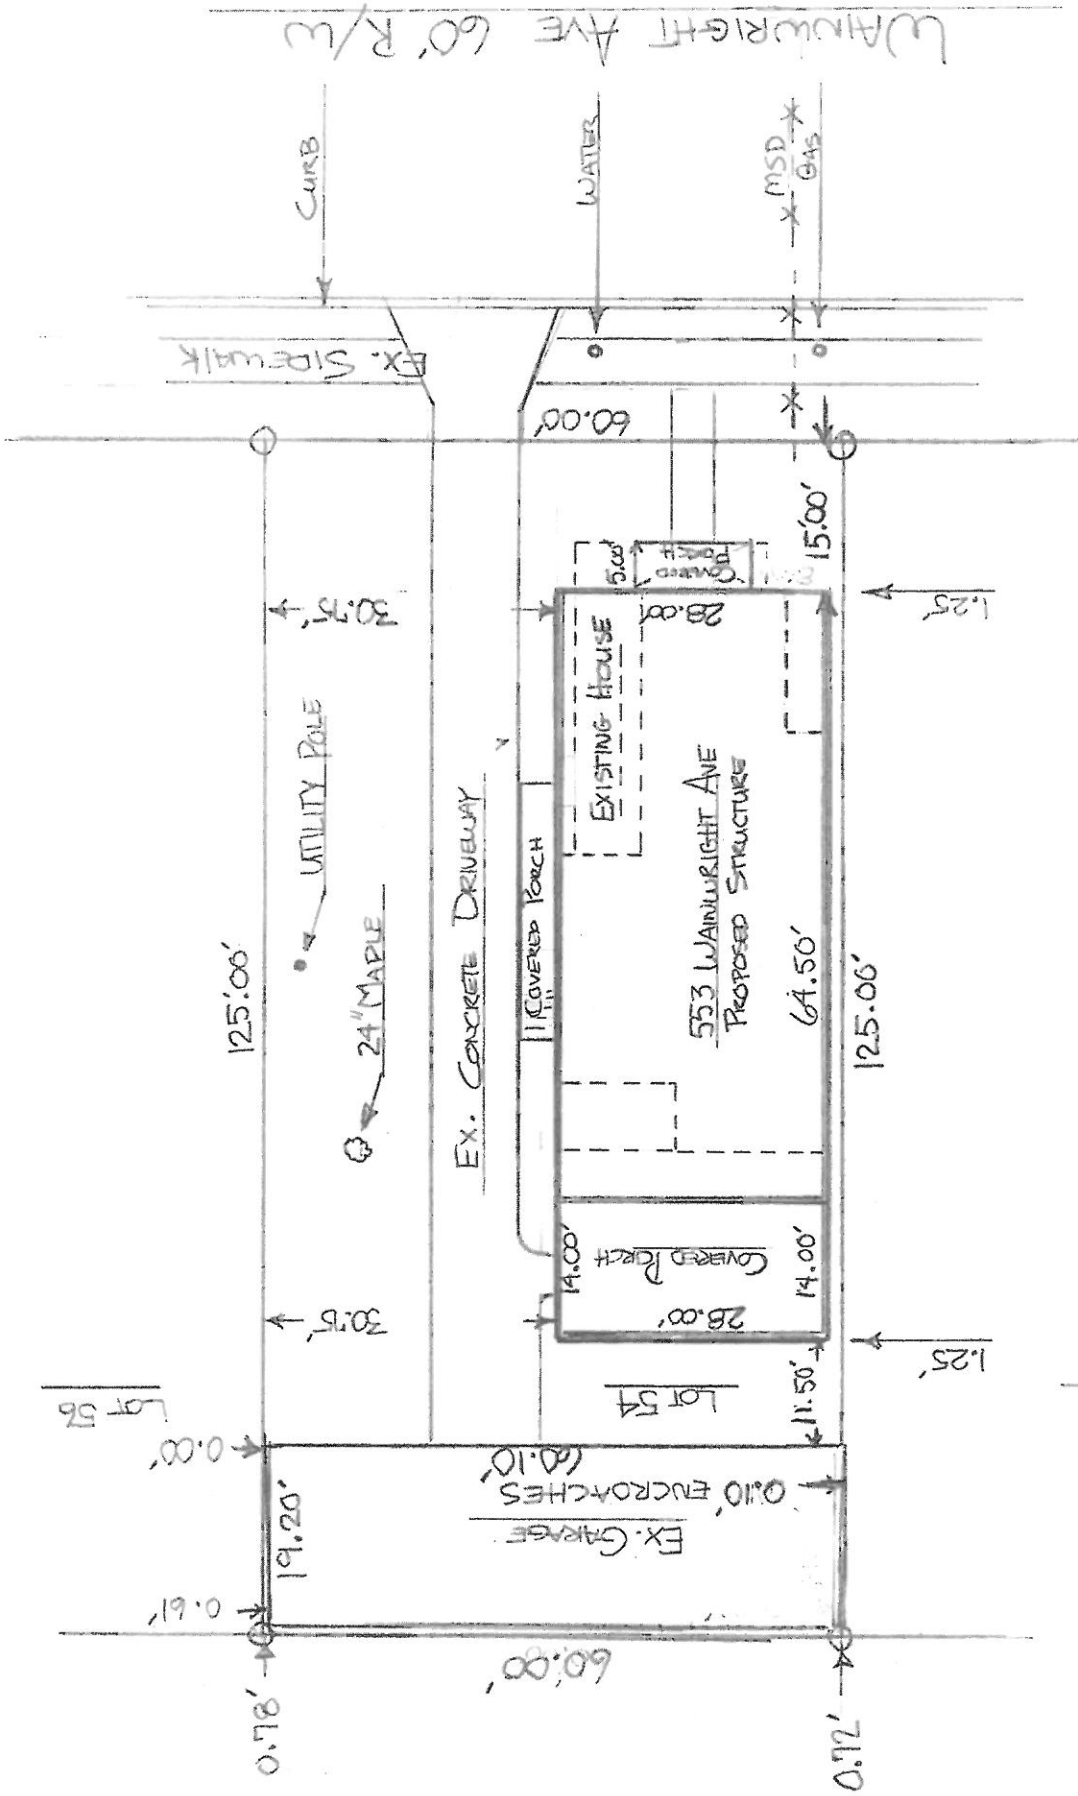


Plot Plan

Scale 1" = 20'

EXISTING
PROPOSED STRUCTURE

FRANK & BRENDA MOSSER
553 WAINWRIGHT AVE
LOUISVILLE KY 40217
11.9.2015

953.38# PROVIDED PRIVATE YARD	LOT AREA 7500 SF
PRIVATE YARD (30%)	2250 SF
EXISTING SIDE YARD	3228 SF
	105'

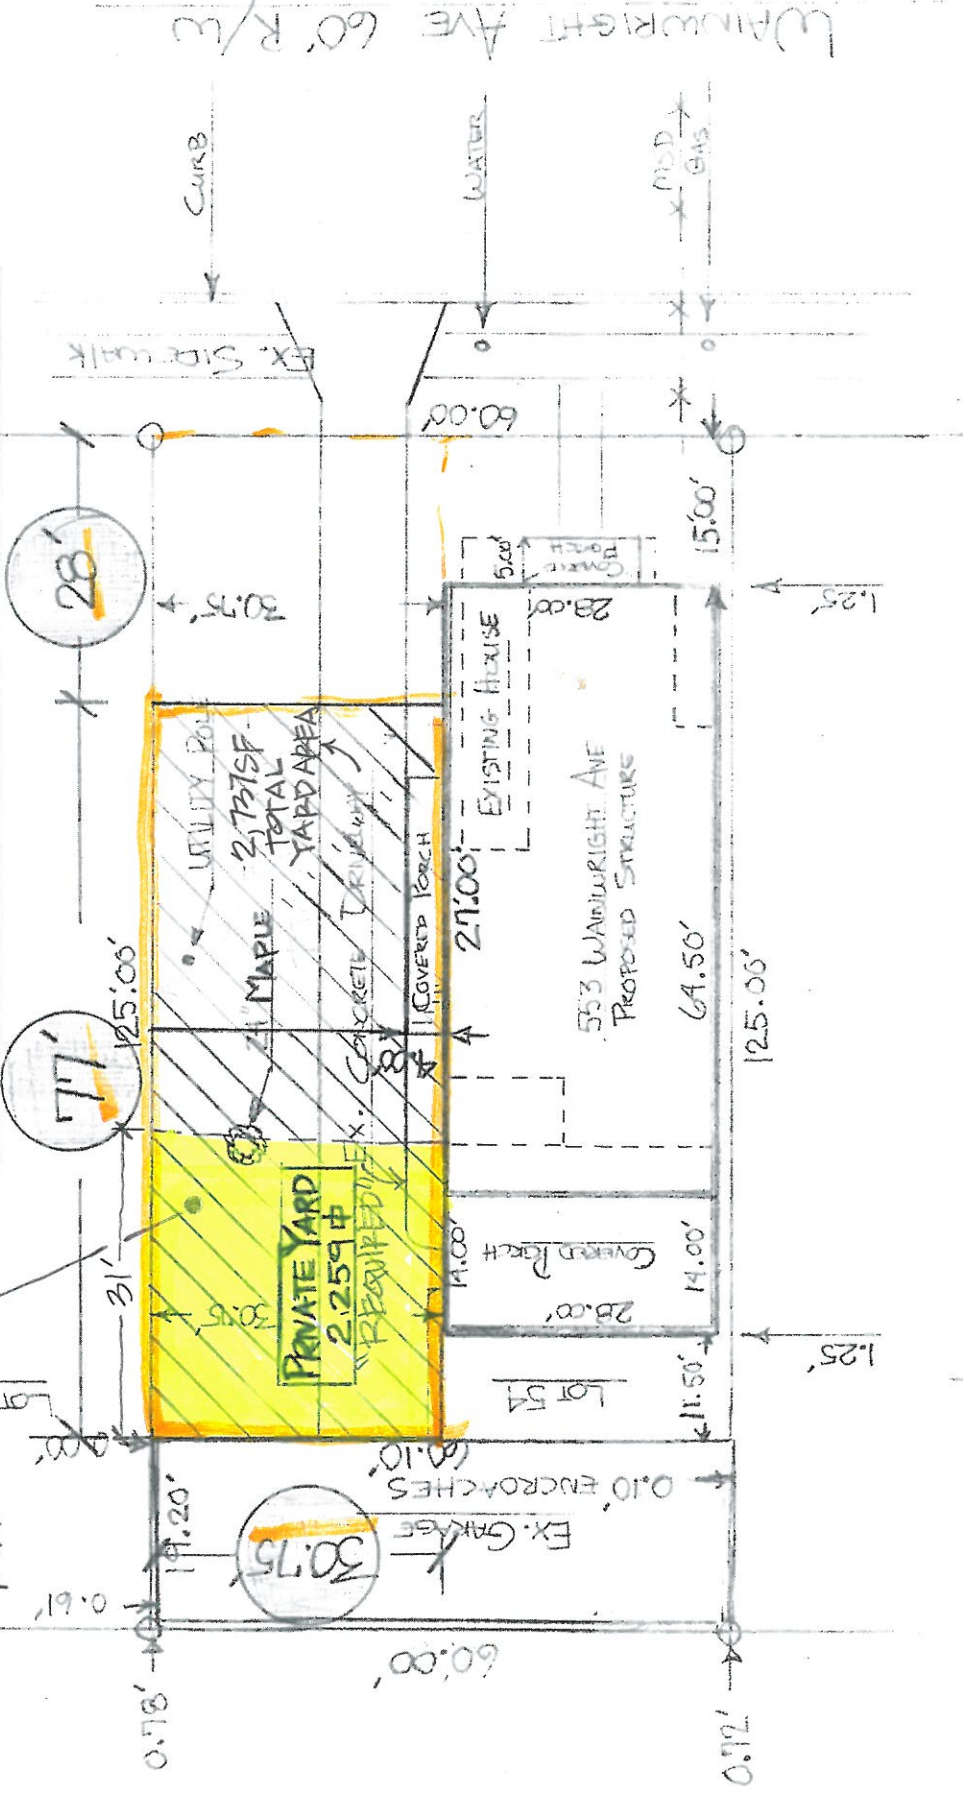

Plot Plan
SCALE 1" = 20'

EXISTING
PROPOSED STRUCTURE
PRIVATE YARD

FRANK & BRENDA FLOSER
553 WAINWRIGHT AVE
LOUISVILLE KY 40217
11.9.2015