



DON UNDERWOOD DESIGN

CUSTOM HOME & ADDITION PLANS

OVER 4000 EXISTING PLANS

RESIDENTIAL • COMMERCIAL

502-893-6600

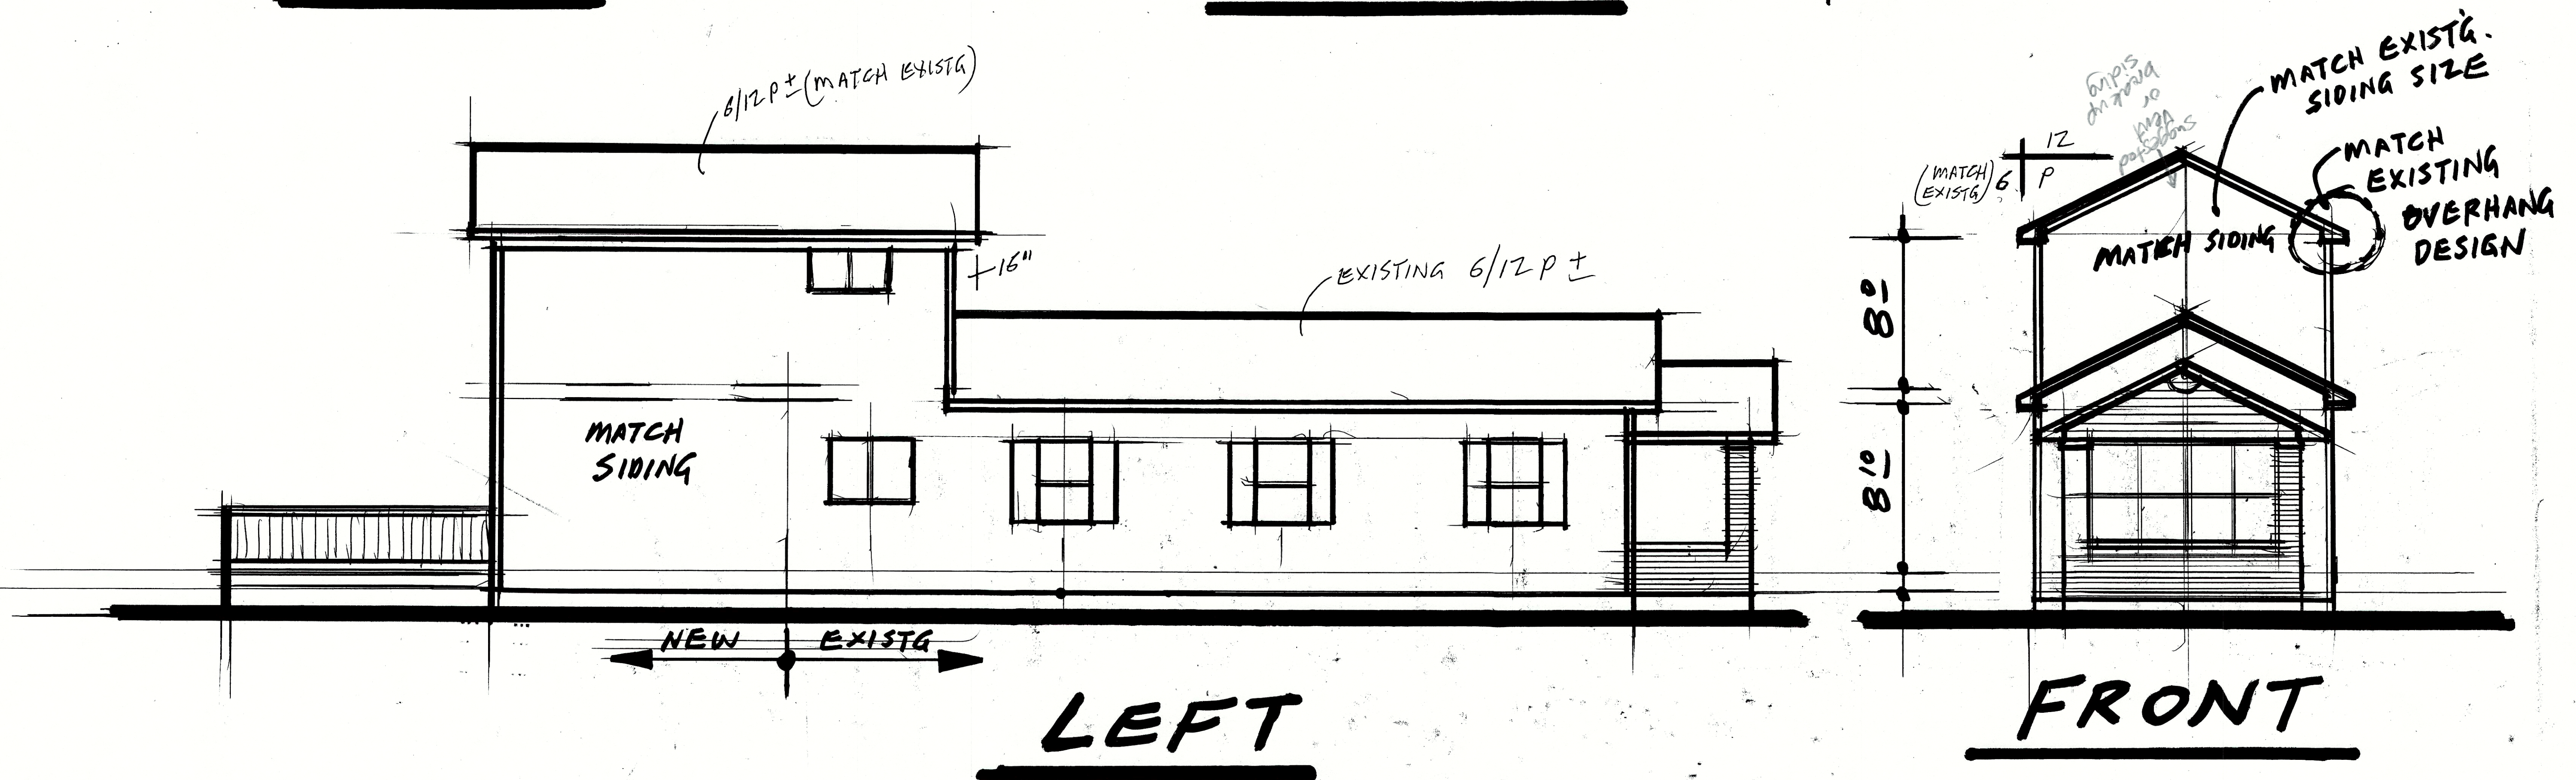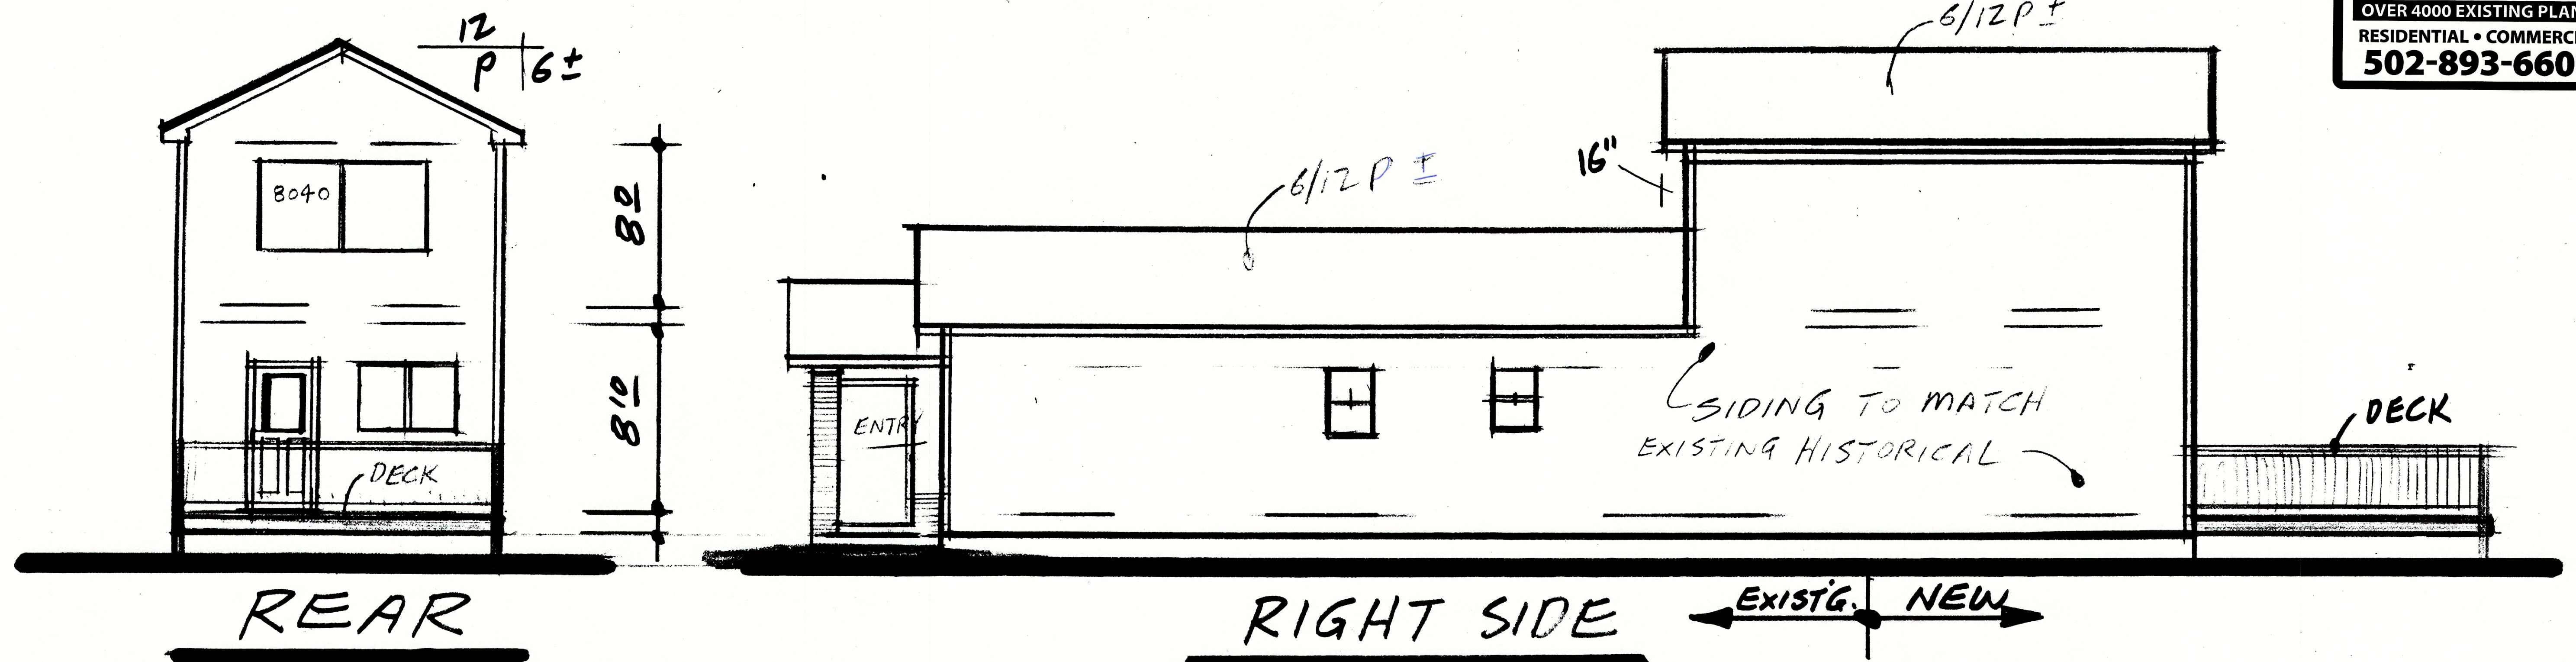

RECEIVED

MAY 27 2016
PLANNING &
DESIGN SERVICES

1060A1117