



| COUNTY OF | ITEM NO.   | SHEET NO. |
|-----------|------------|-----------|
| JEFFERSON | 05-8707.00 | UNIV      |

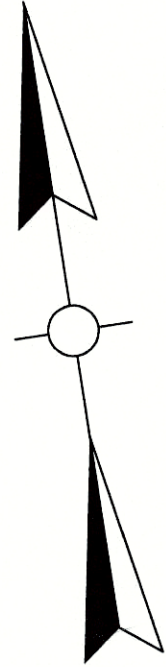

FILE NAME: U:\12304.EB1 % UL EAST BELKNAP CAMPUS IMPROVEMENTS\PHASE2\BROOK-WARNOCK STREET NAME CHANGE\PLANS\WARNOCK PLAN-60.DGN

USER: rmartin DATE PLOTTED: March 29, 2016

E-SHEET NAME: MicroStation v8.11.7.443

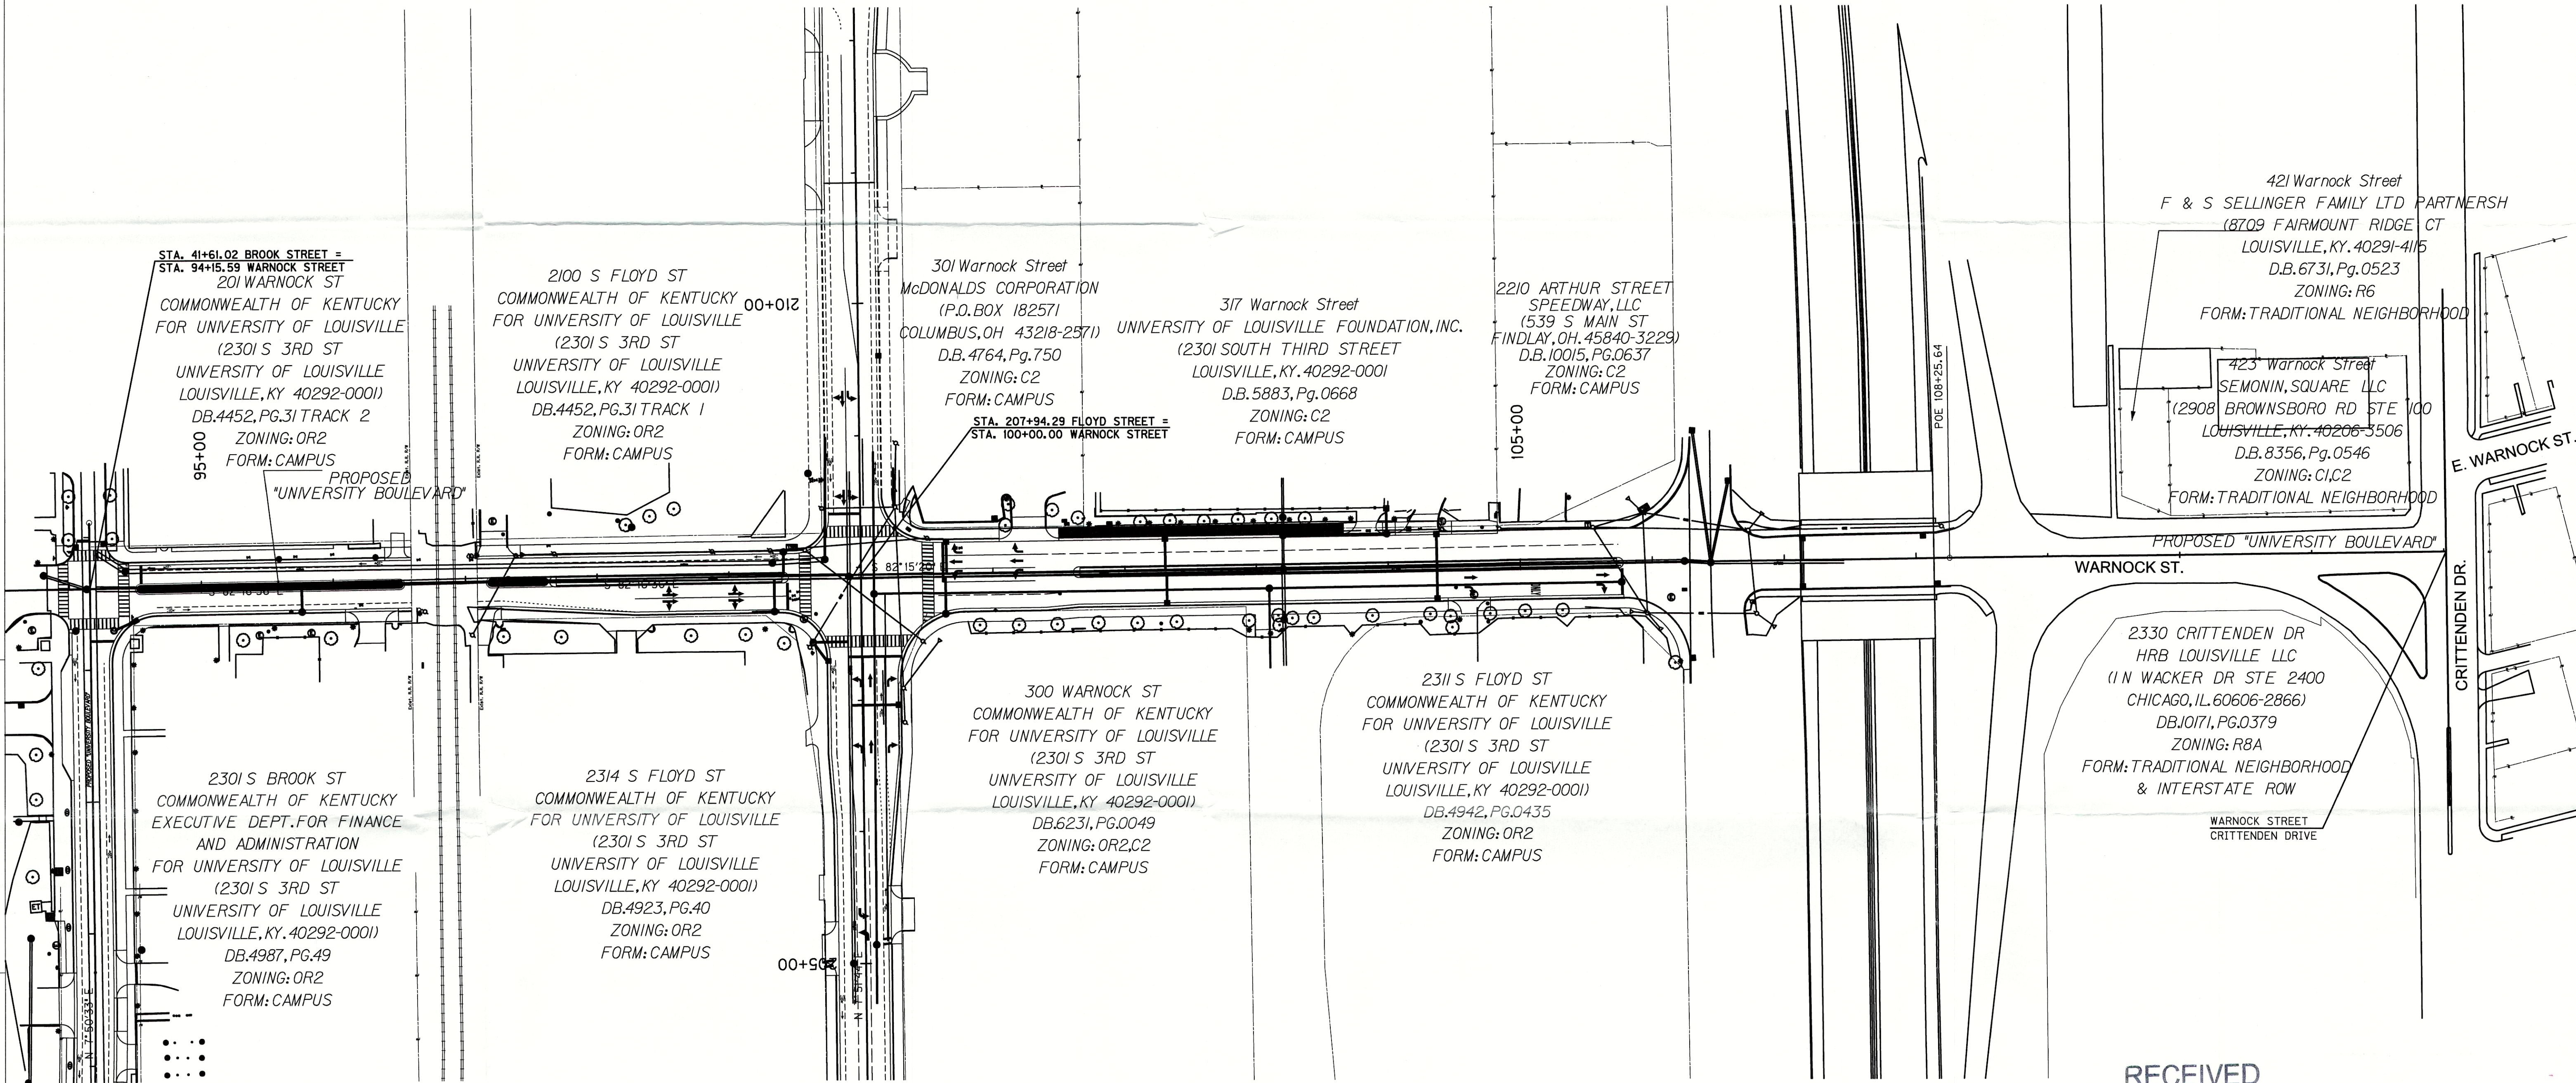

RECEIVED

APR 01 2016  
PLANNING &  
DESIGN SERVICES

APPROVED:  
LOUISVILLE METRO PLANNING  
COMMISSION  
DATE May 19, 2016  
BY [Signature]

PROPOSED - UNIVERSITY BOULEVARD  
WARNOCK STREET  
STA. 93+83.27 TO STA. 112+01.72