



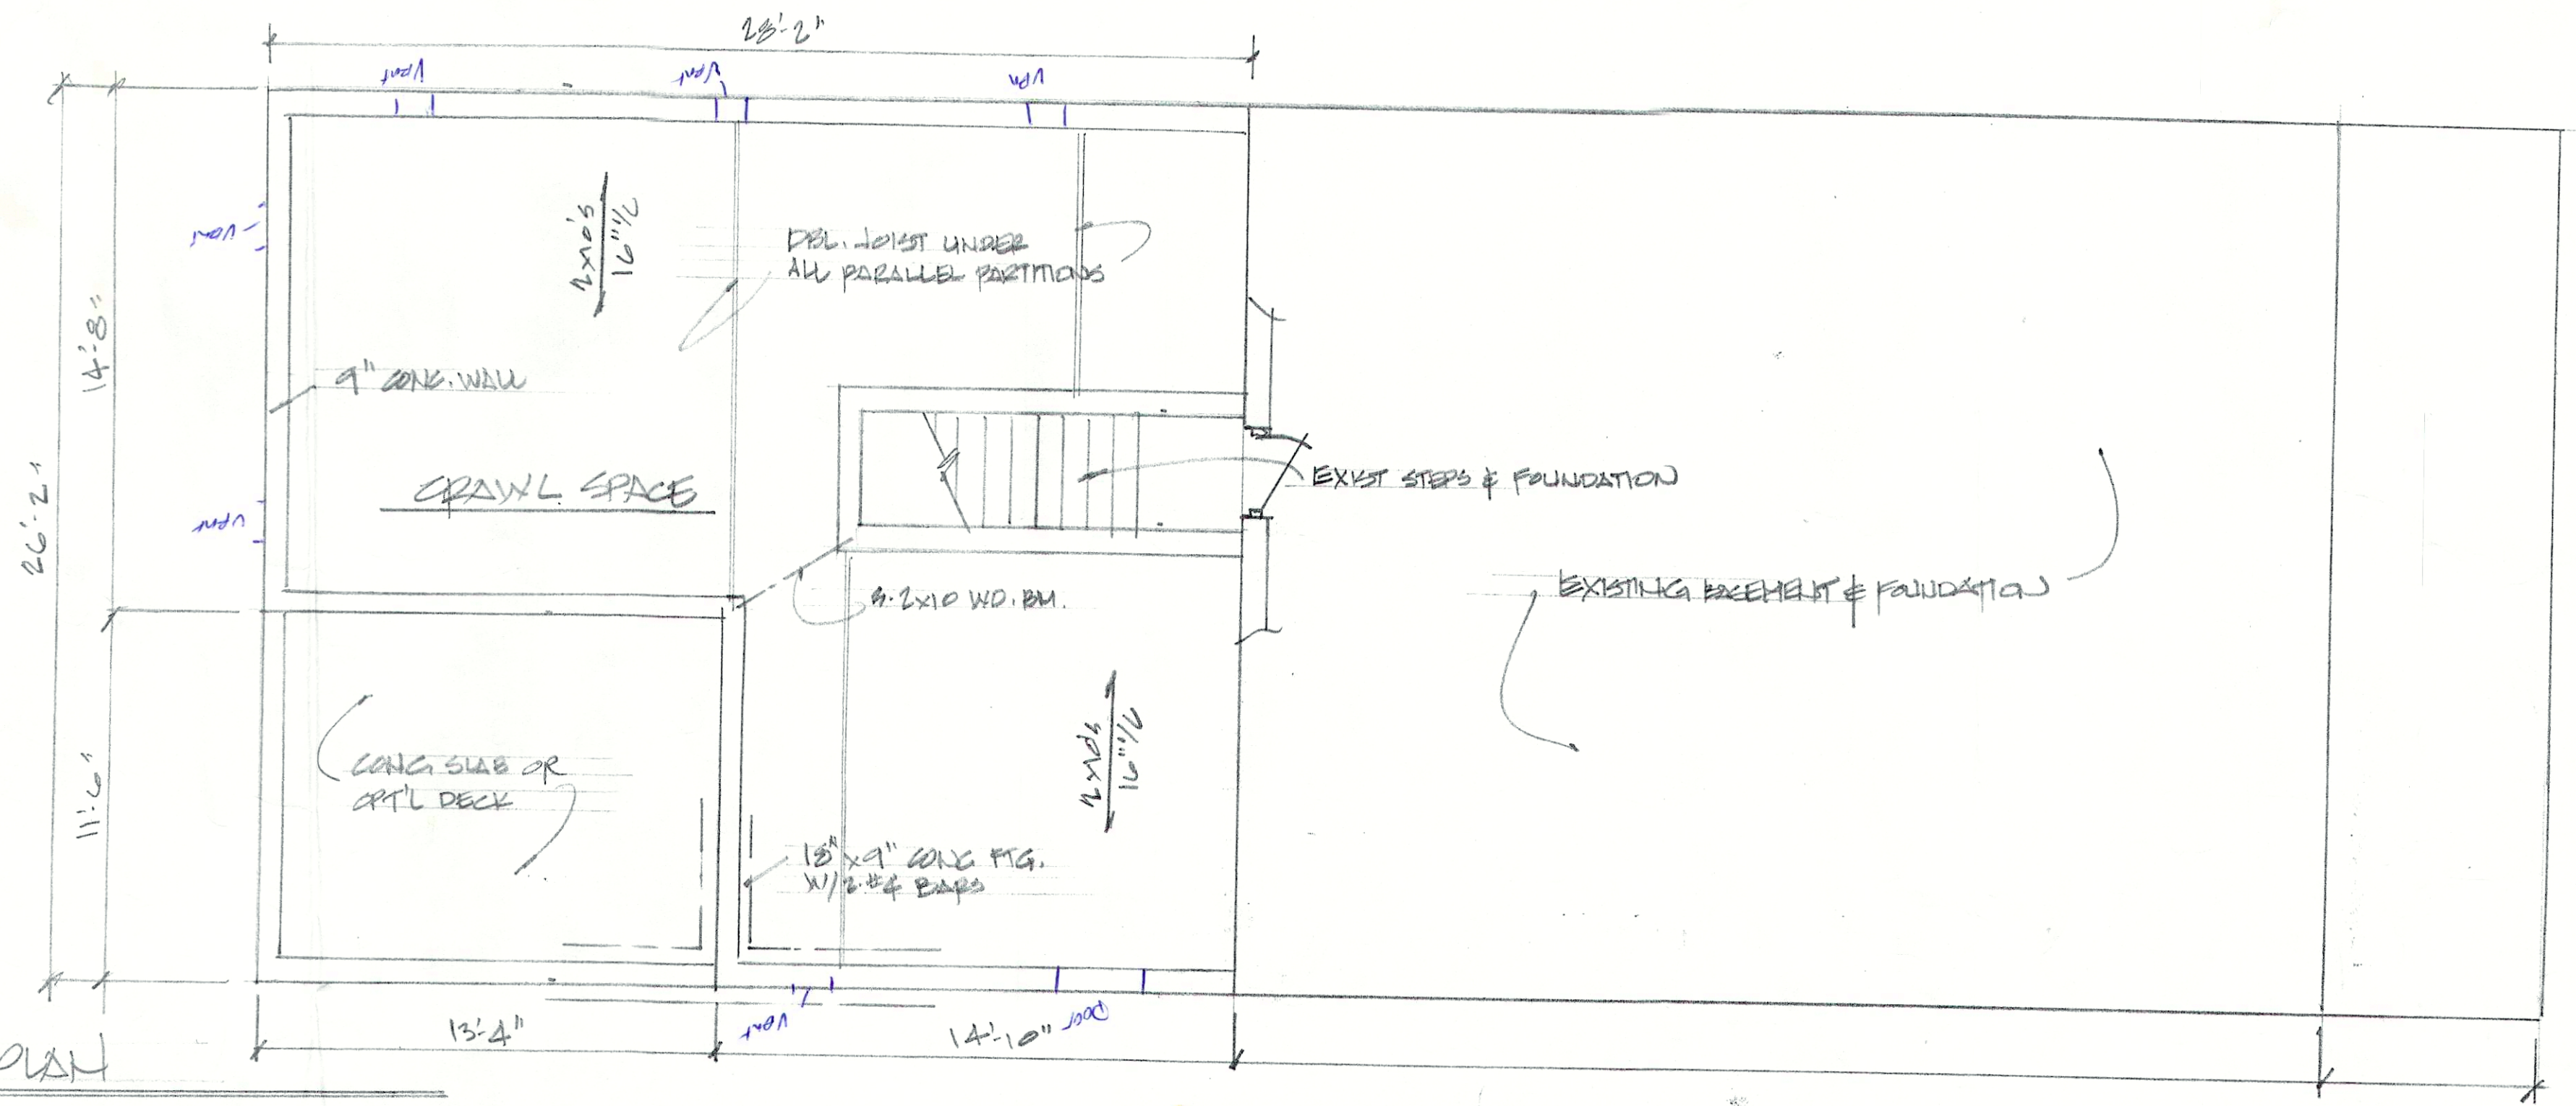

FOUNDATION PLAN

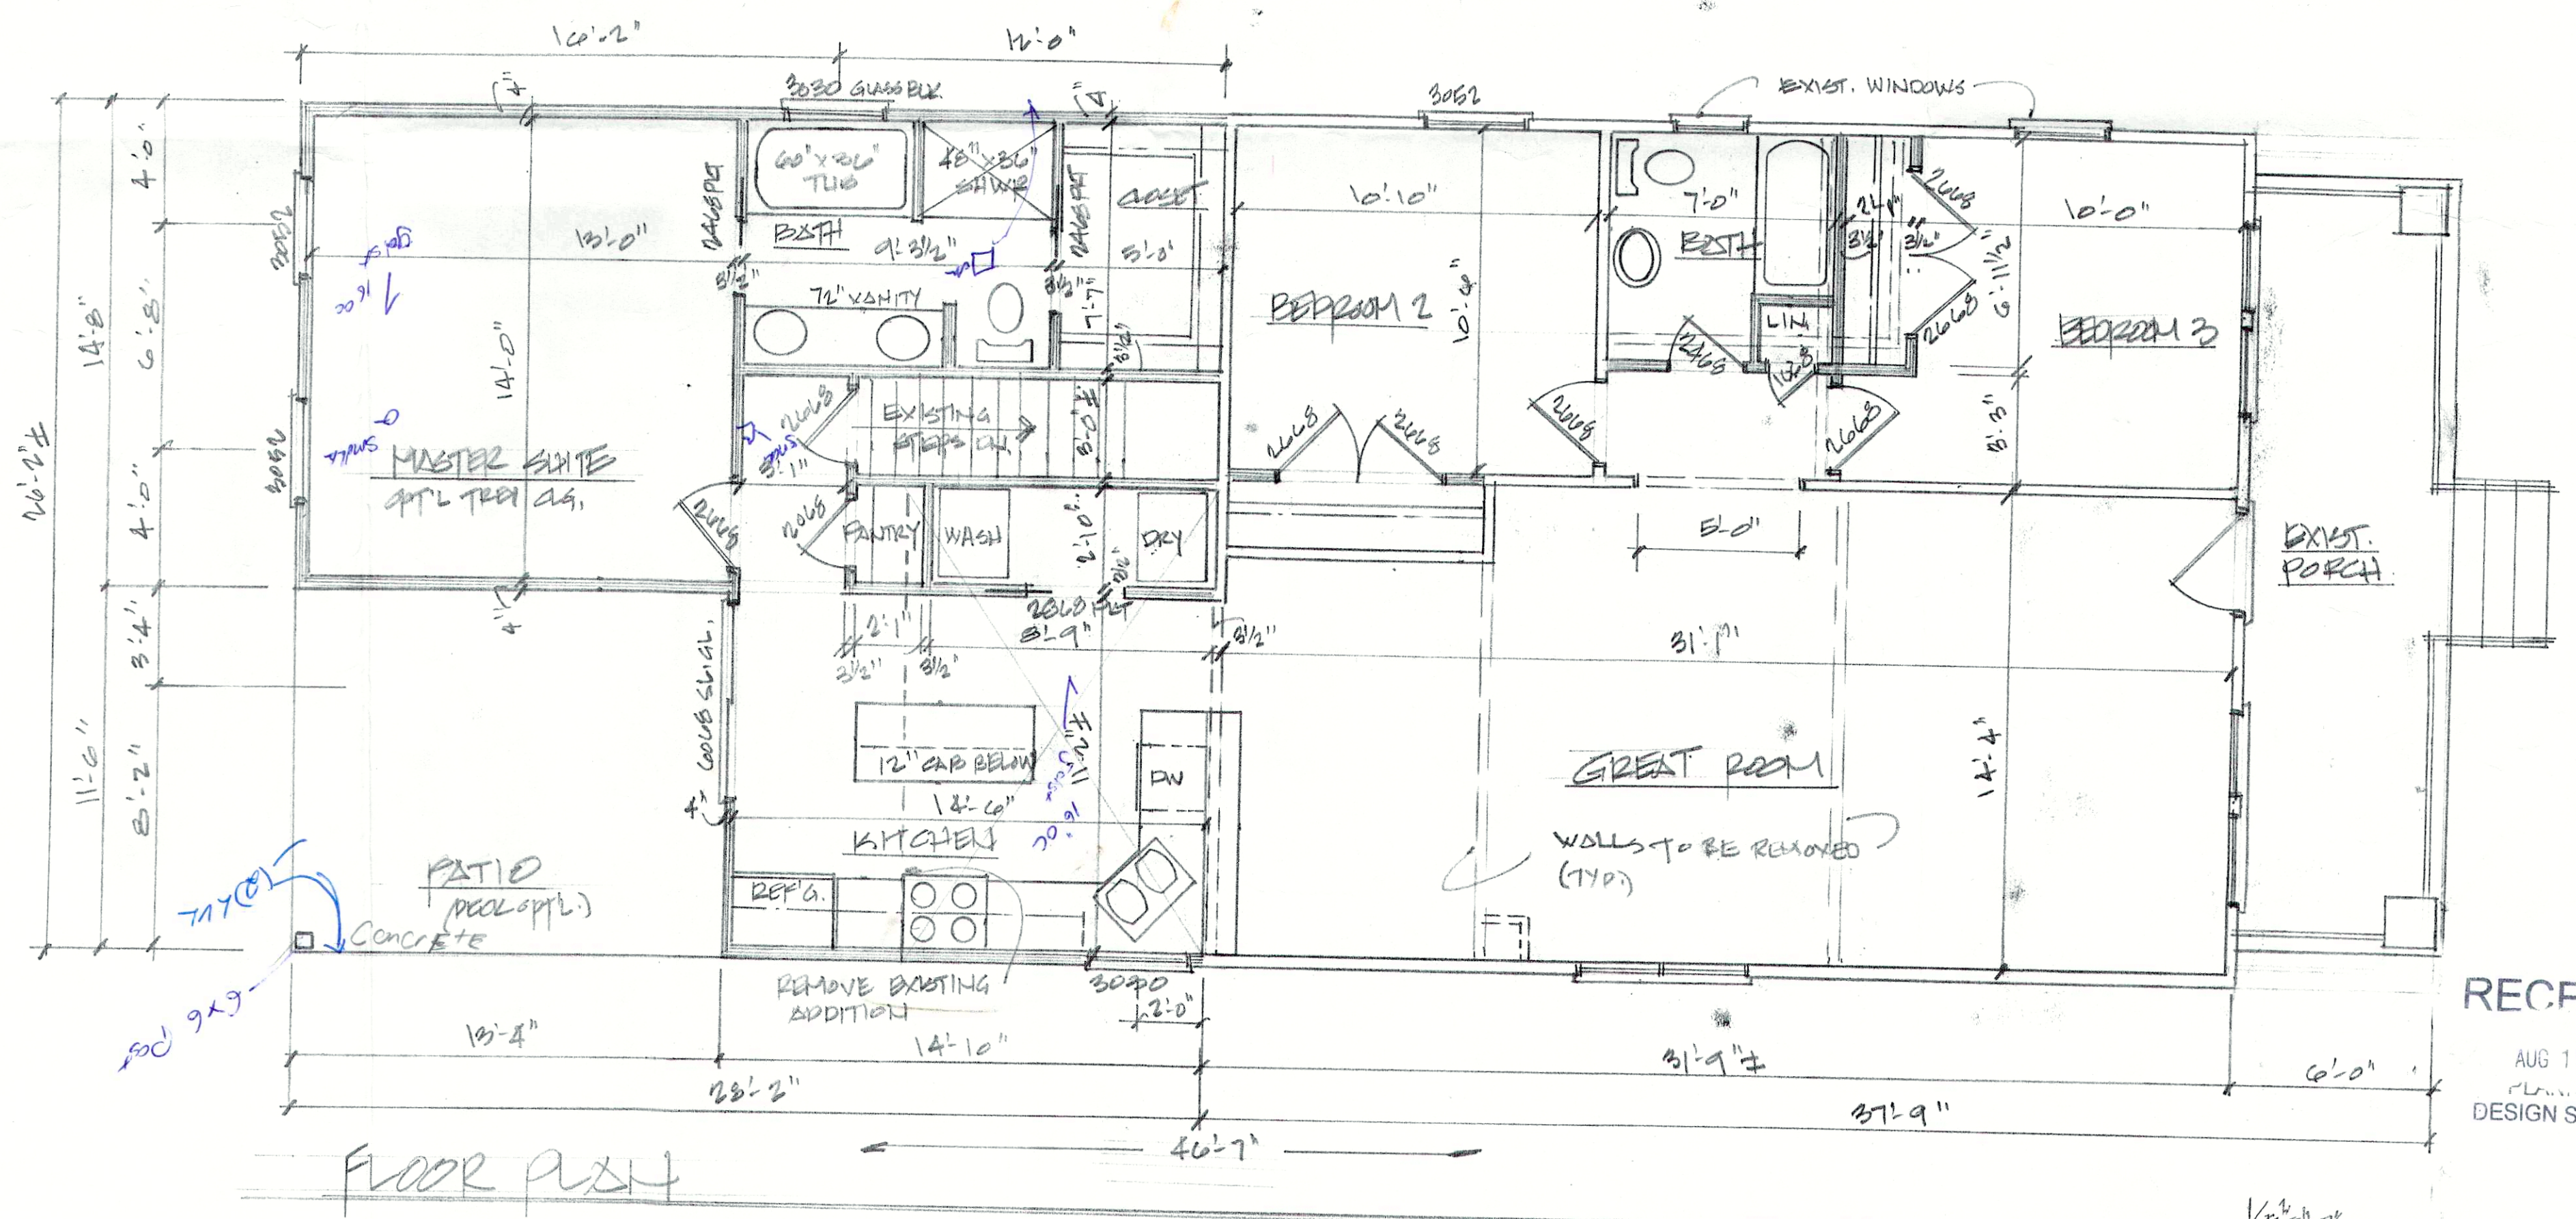

FLOOR PLAN

RECEIVED
AUG 15 2016
PLANNING &
DESIGN SERVICES