



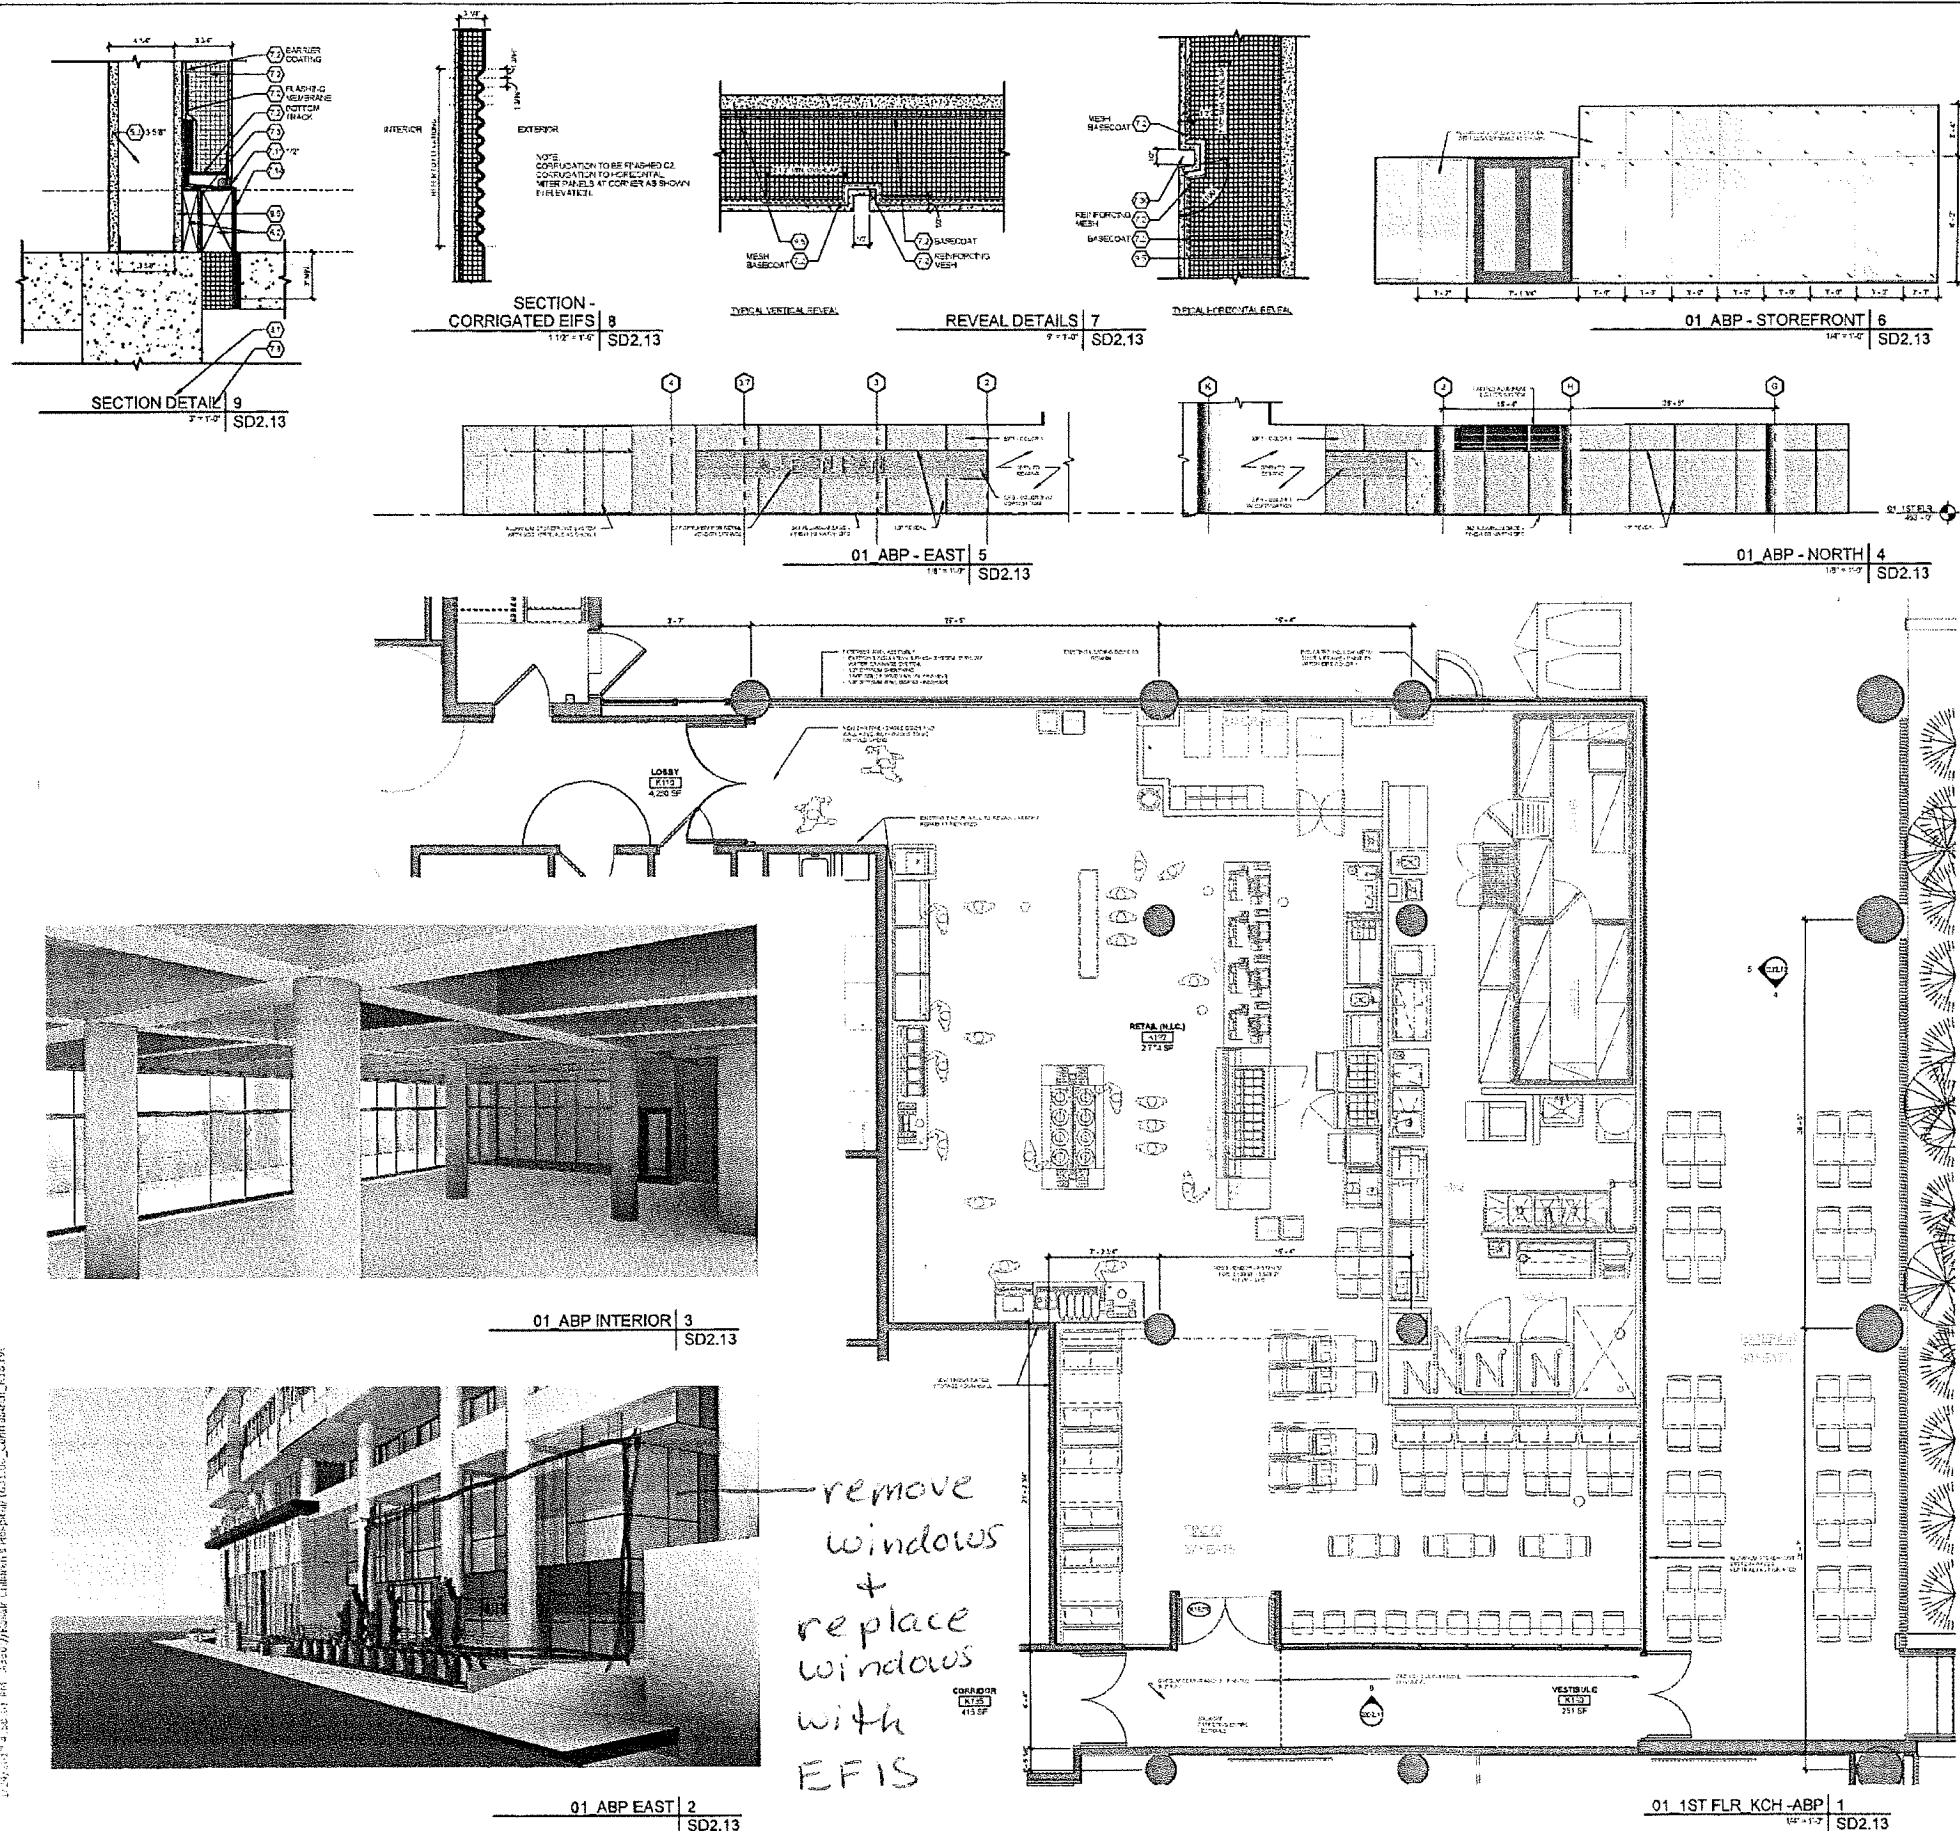

- CODED NOTES - DETAILS**
- #
 - 01.001.1
 - 01.001.2
PROLIFER
FEB 10, 2011
PLANNING &
DESIGN SERVICES

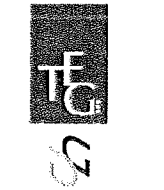

DESIGN GROUP

ARCHITECT

















CLIENT

**NORTON
HEALTHCARE**

**NORTON CHILDREN'S
HOSPITAL PHASE II
IMPLEMENTATION**

131 E CHESTNUT ST
LOUISVILLE, KY 40202


Package 4
01.001.100
01.001.101
