






Packet of exhibits 4-25-17
1 of 9 *mk*

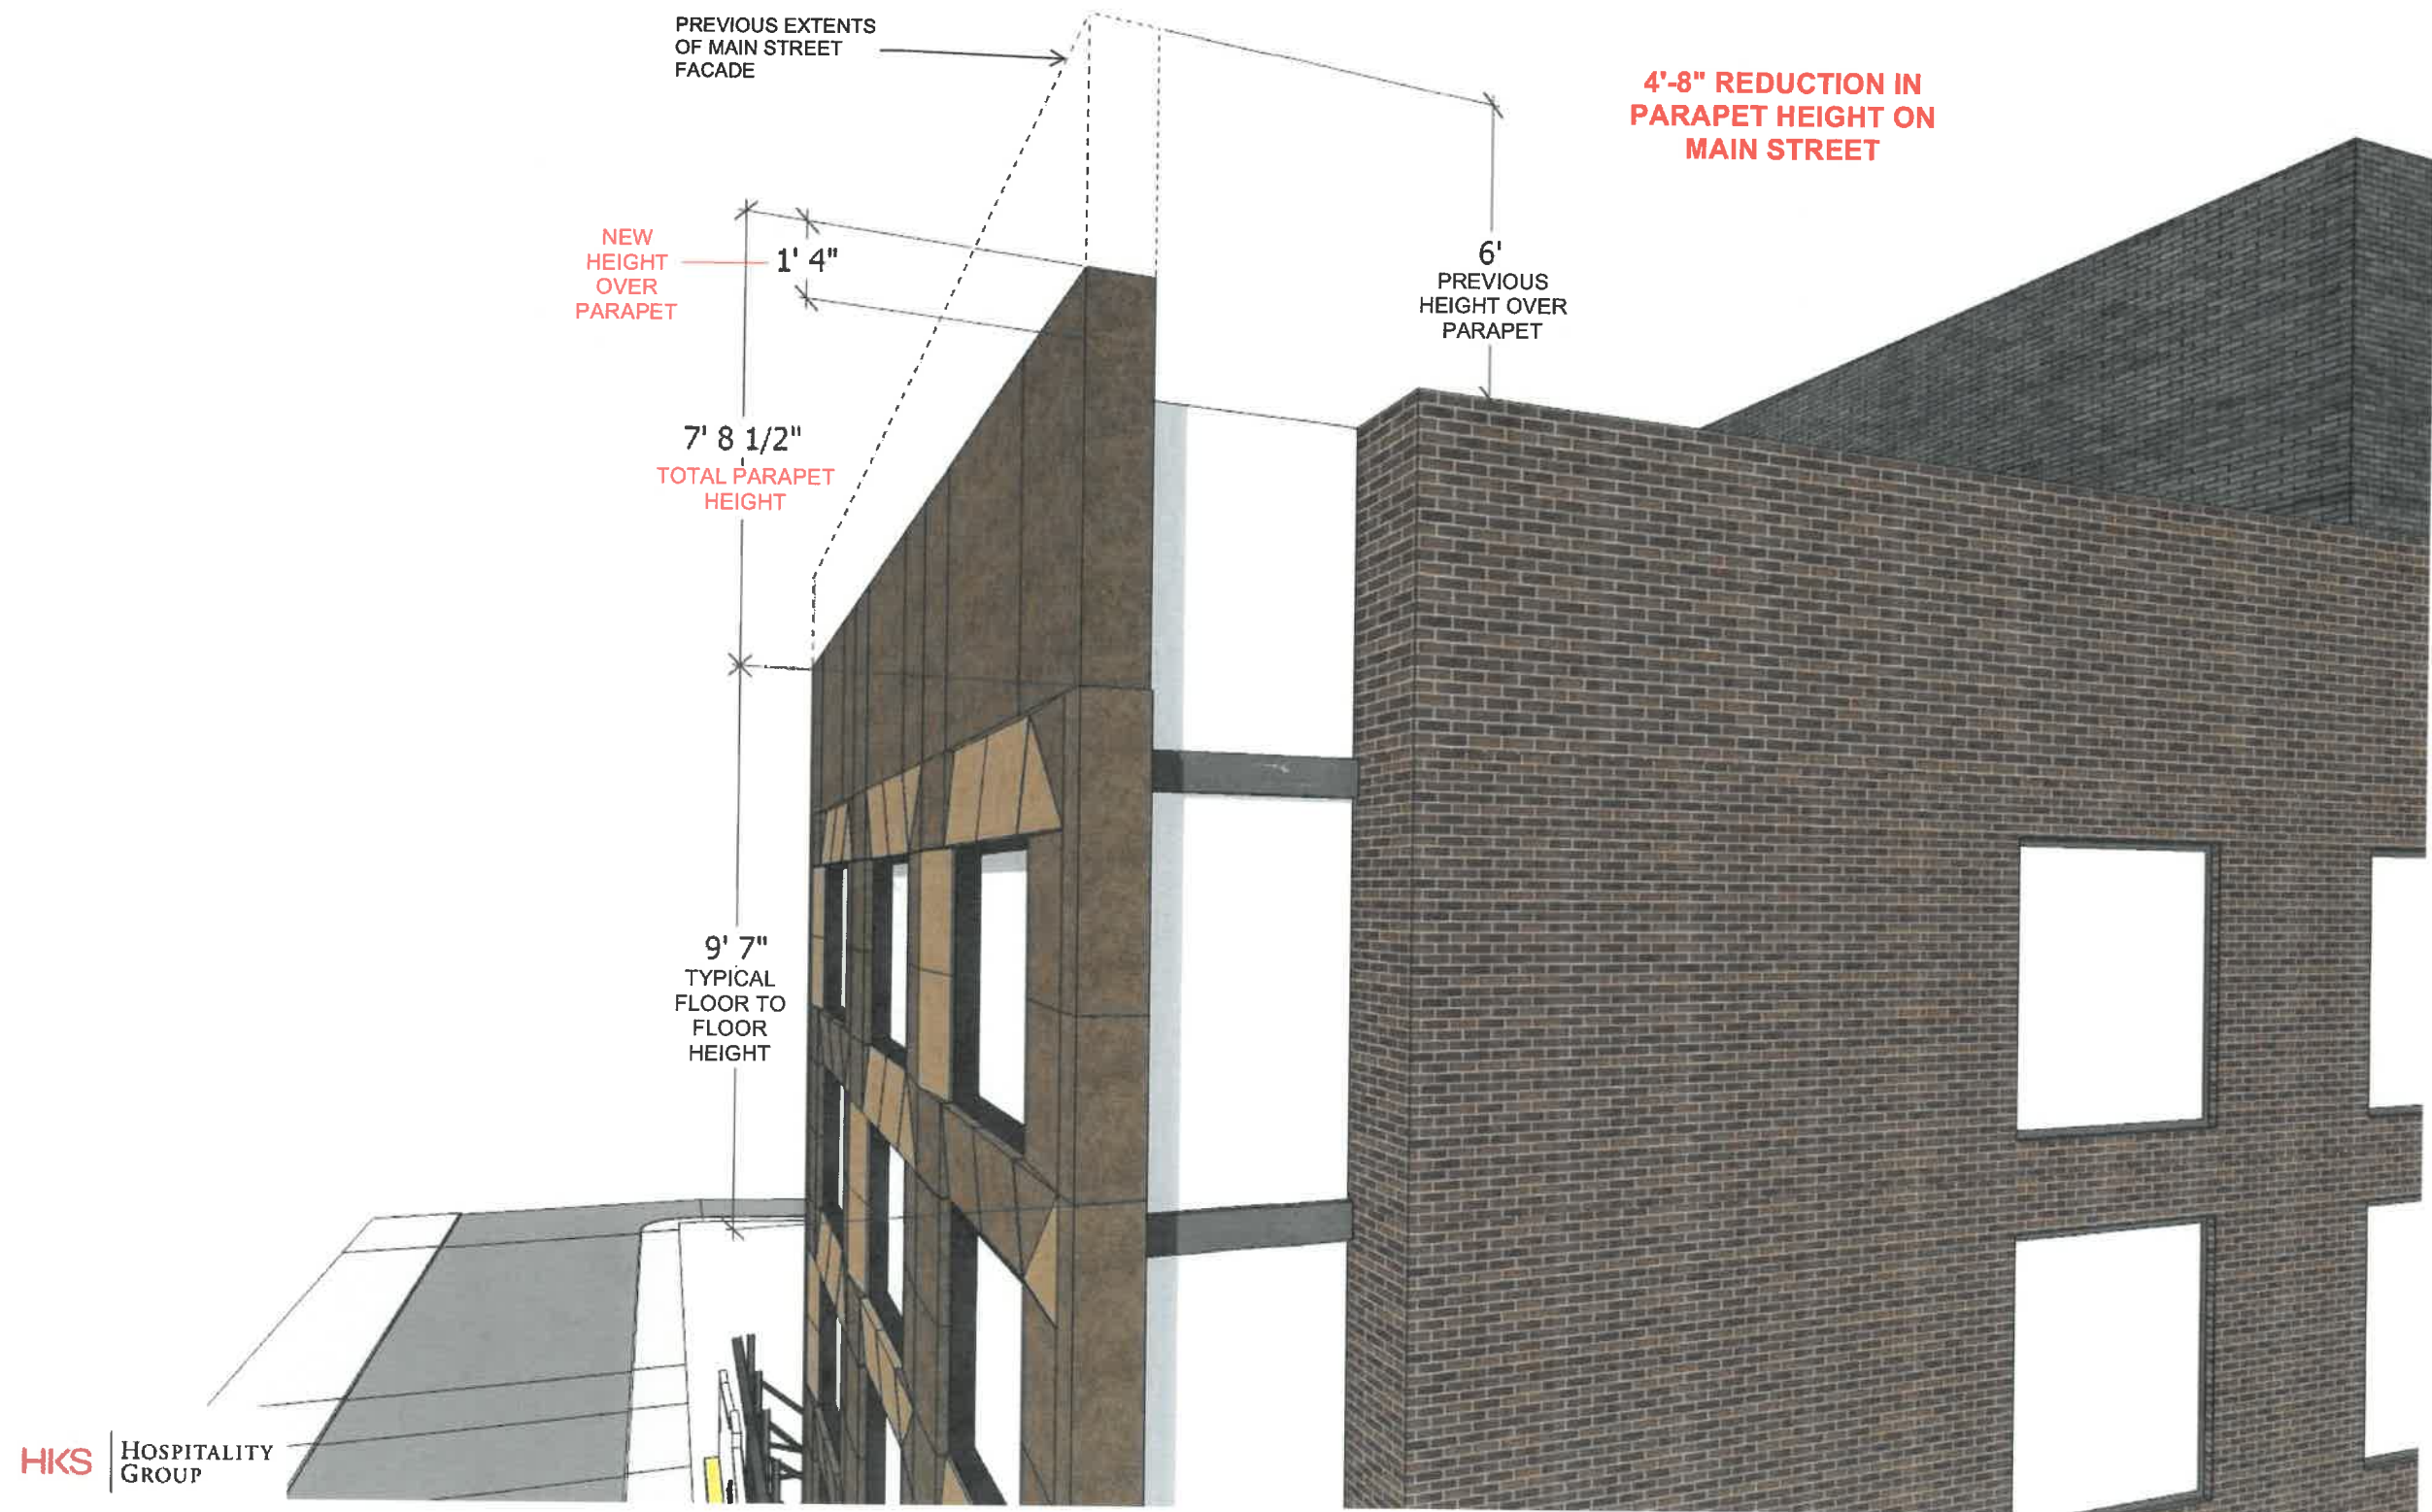

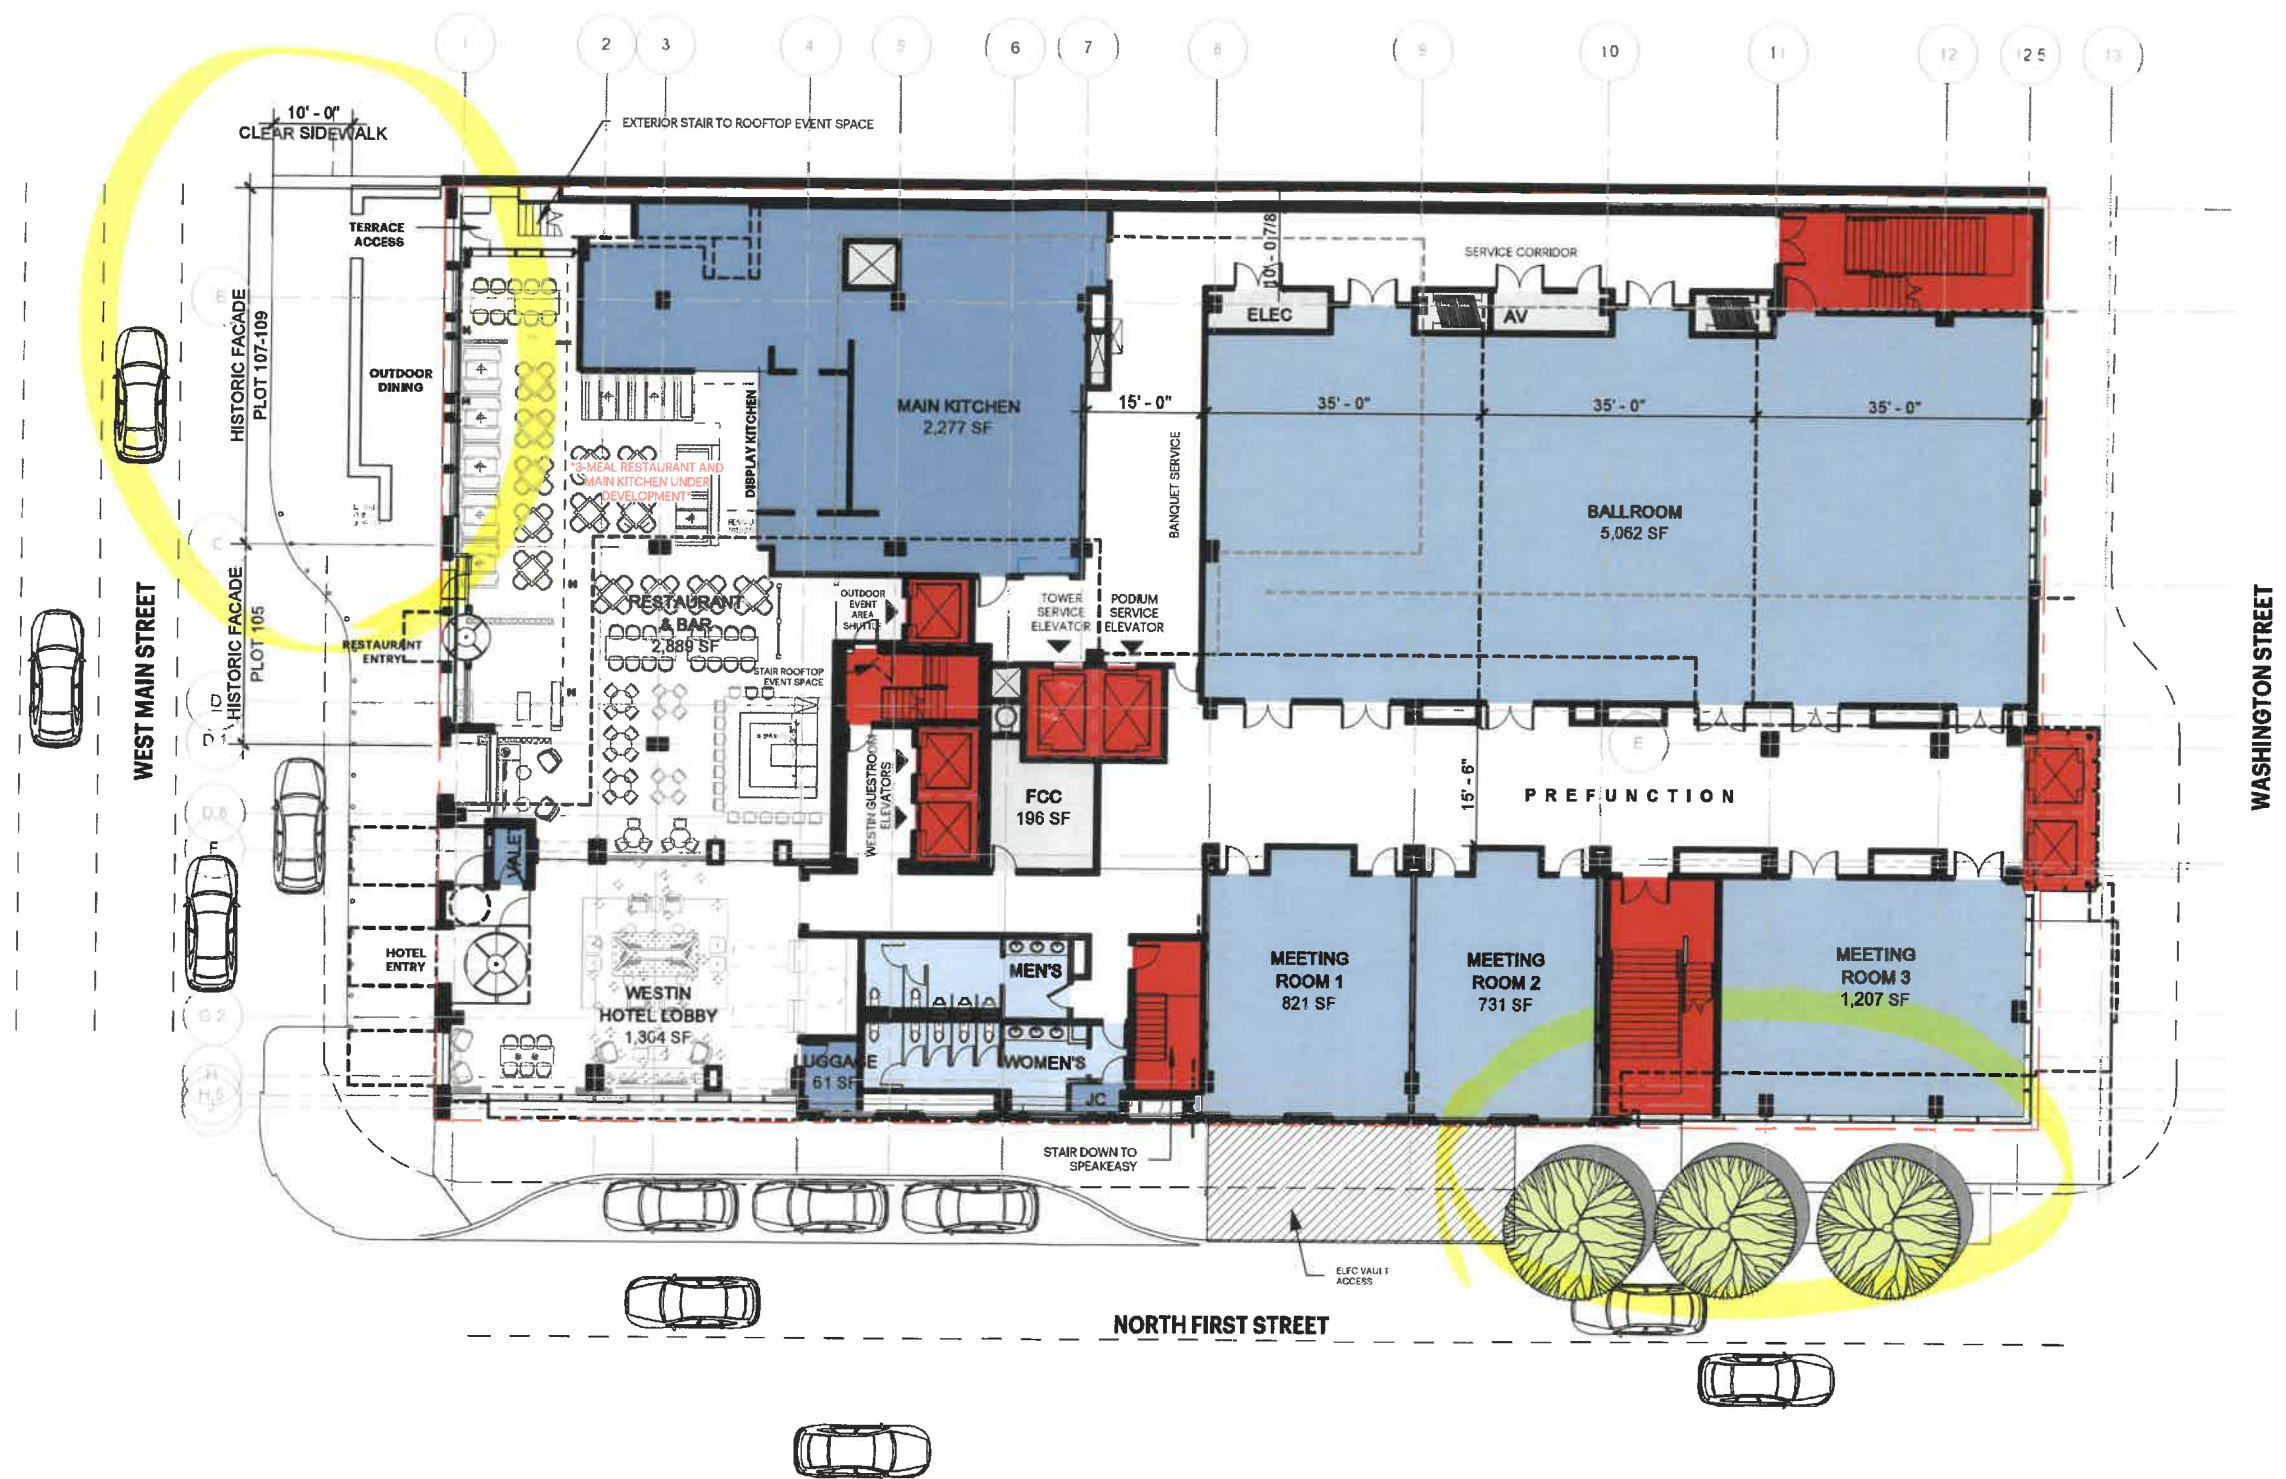


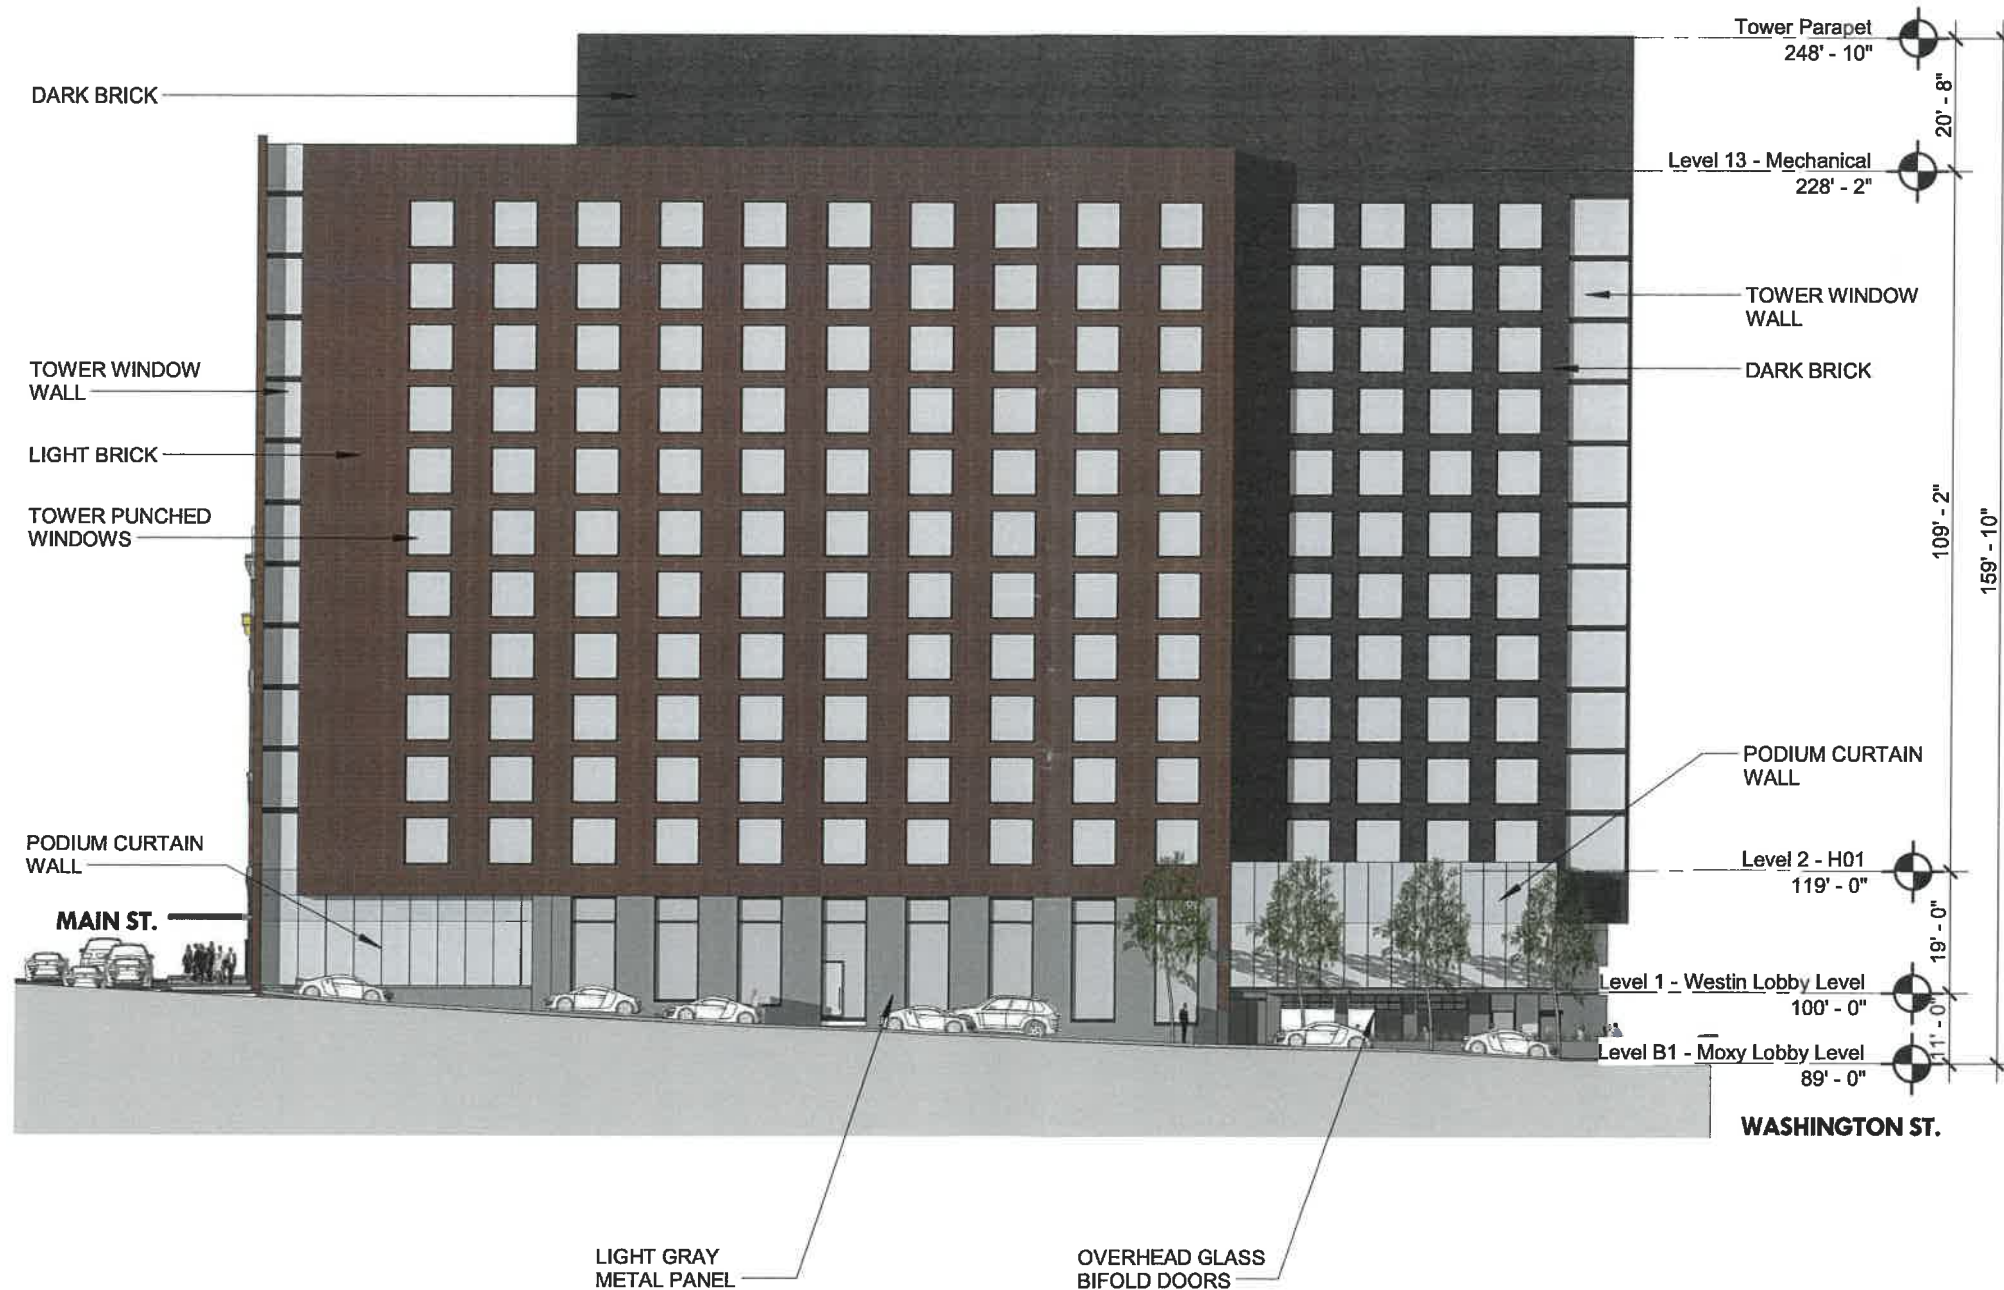







6 of 9 4-25-17 mgl VIEW AT N. FIRST ST & WASHINGTON ST

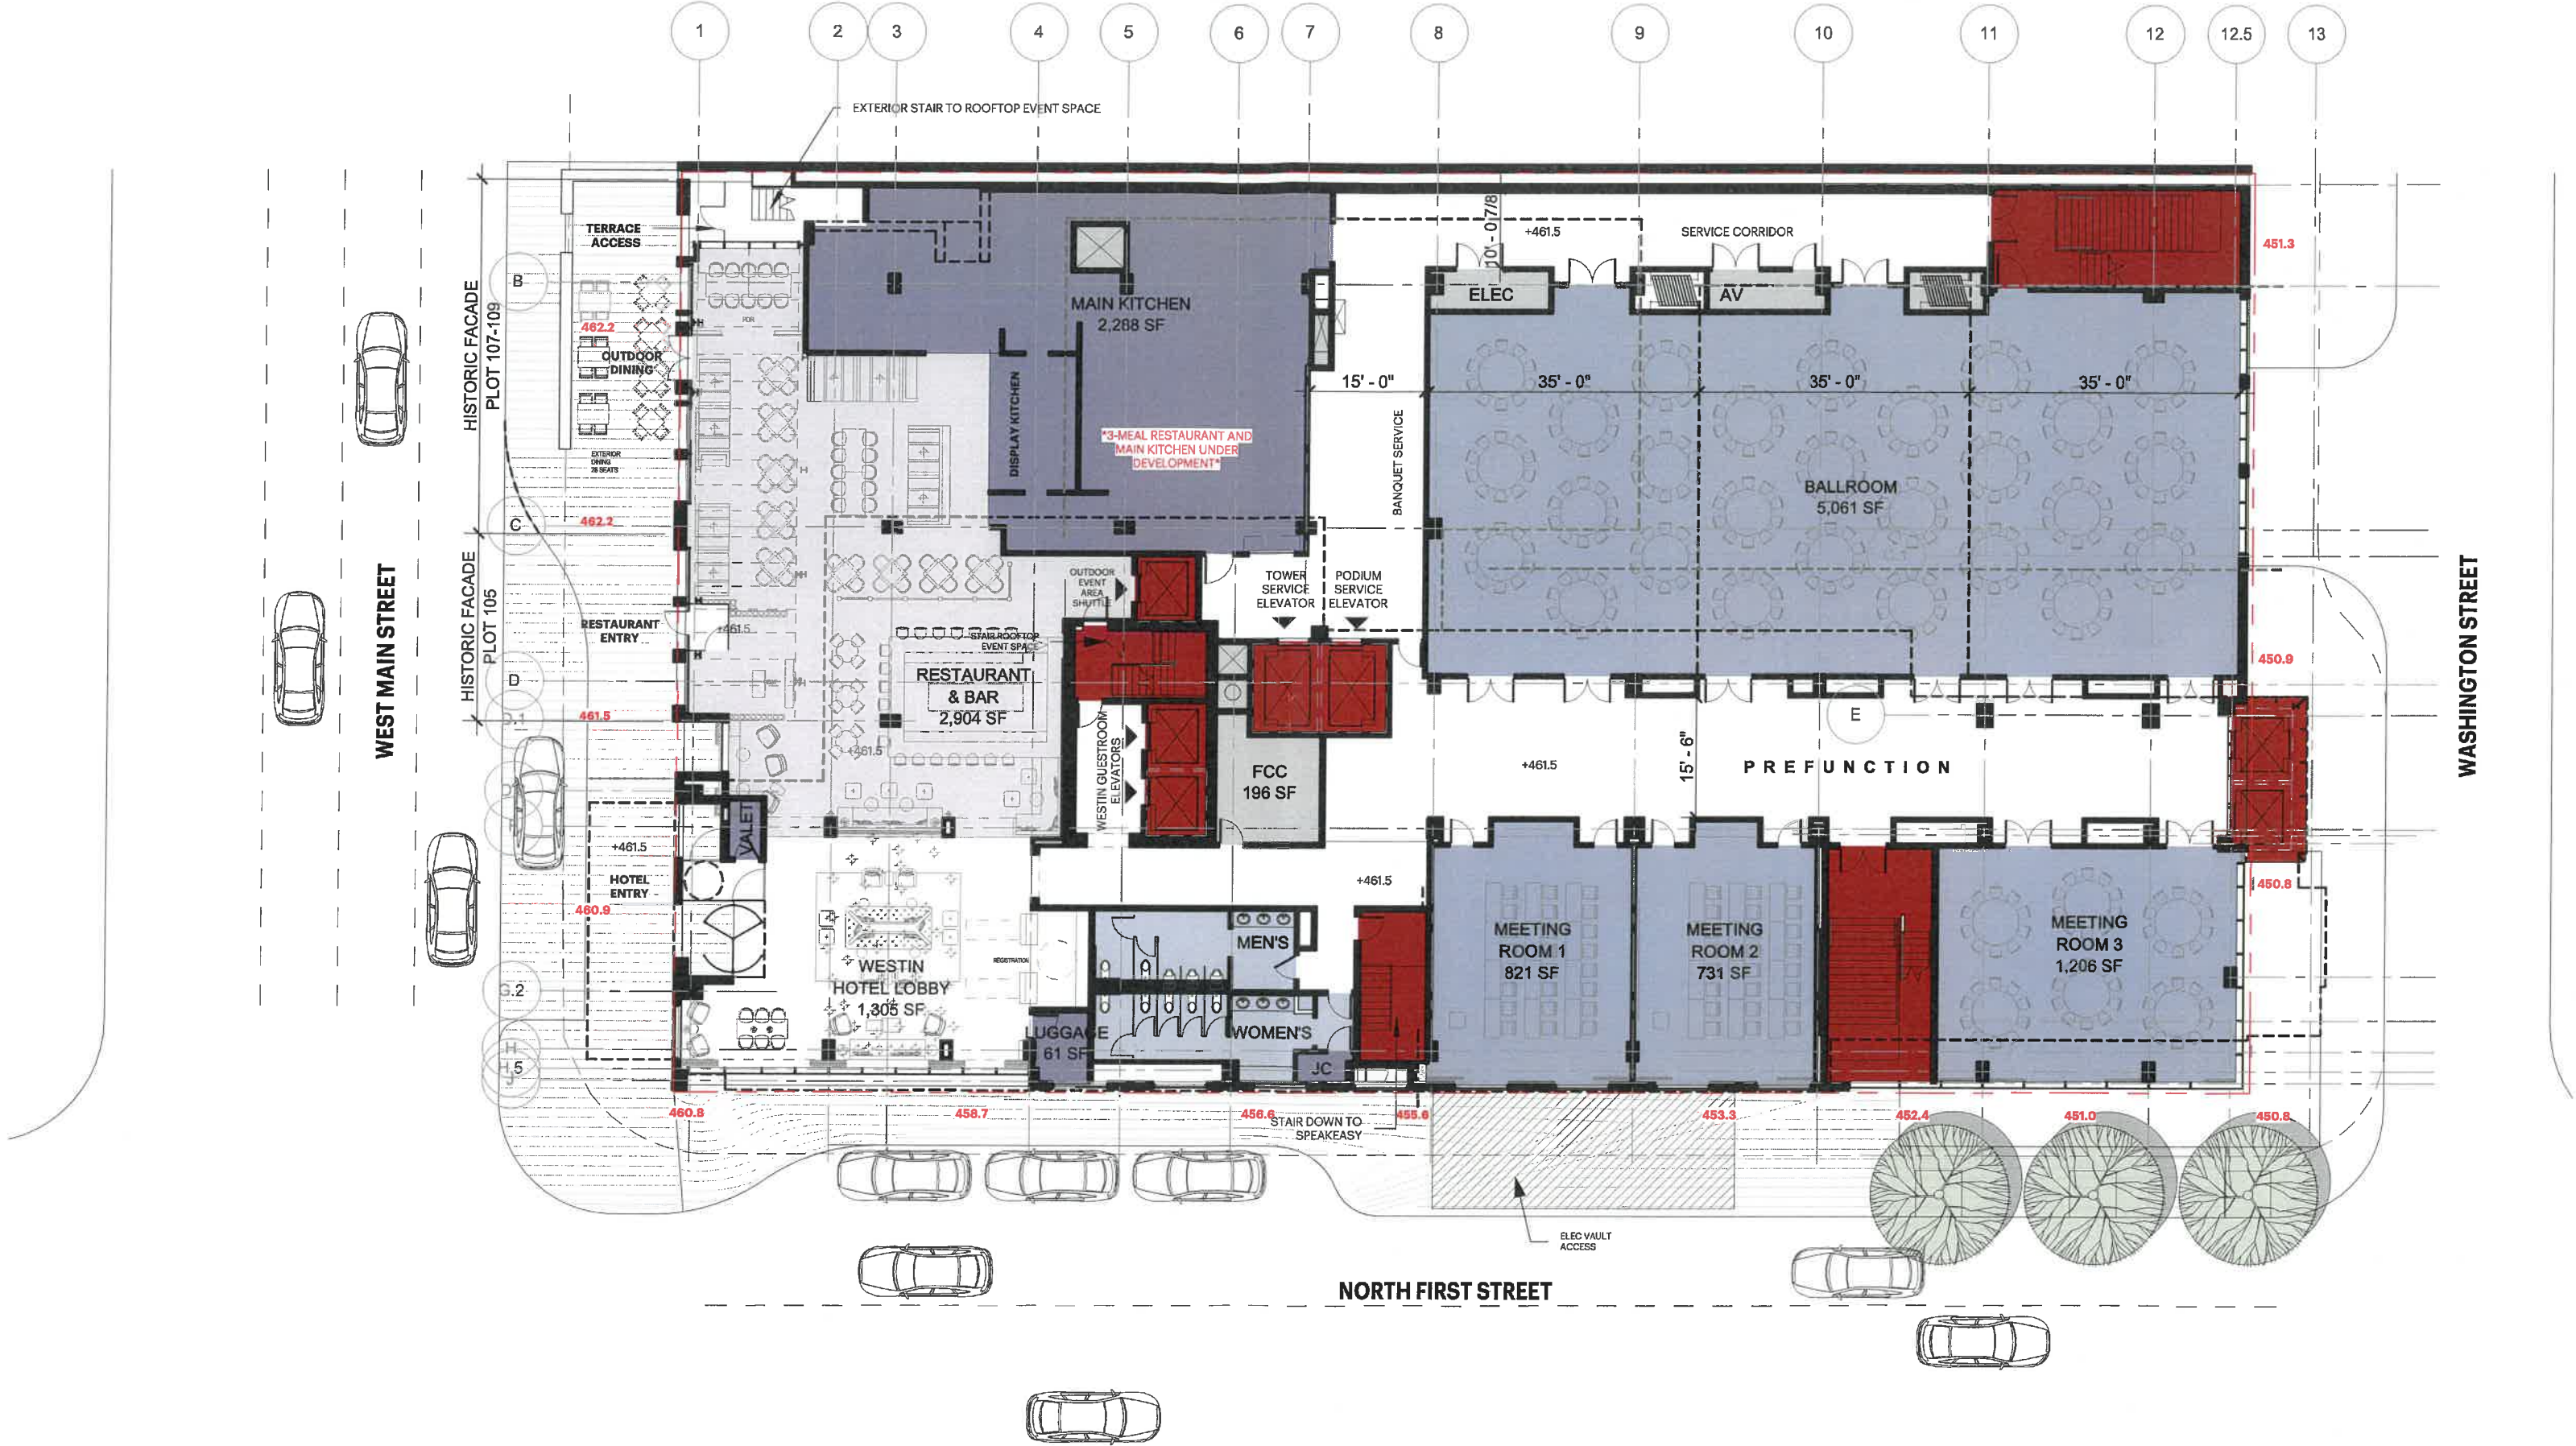

7 of 9 4-25-17 *max*

LEVEL 1



Ground Level at Main Street

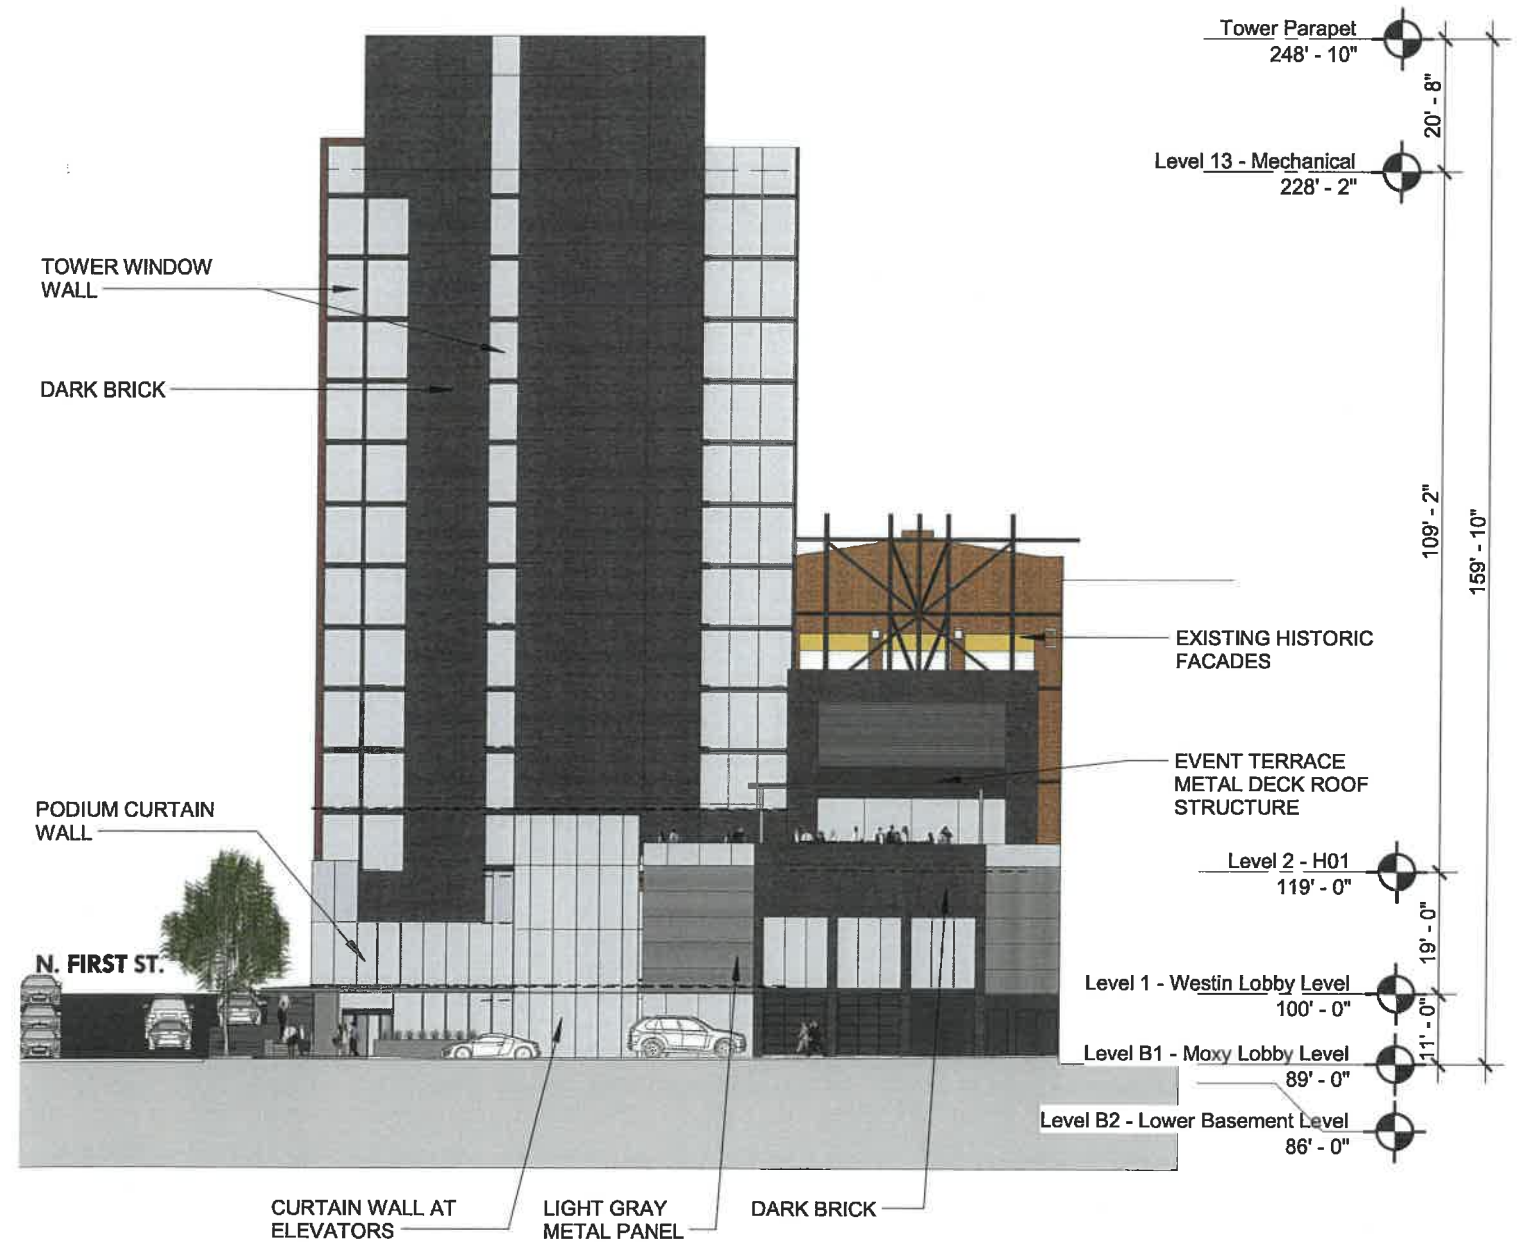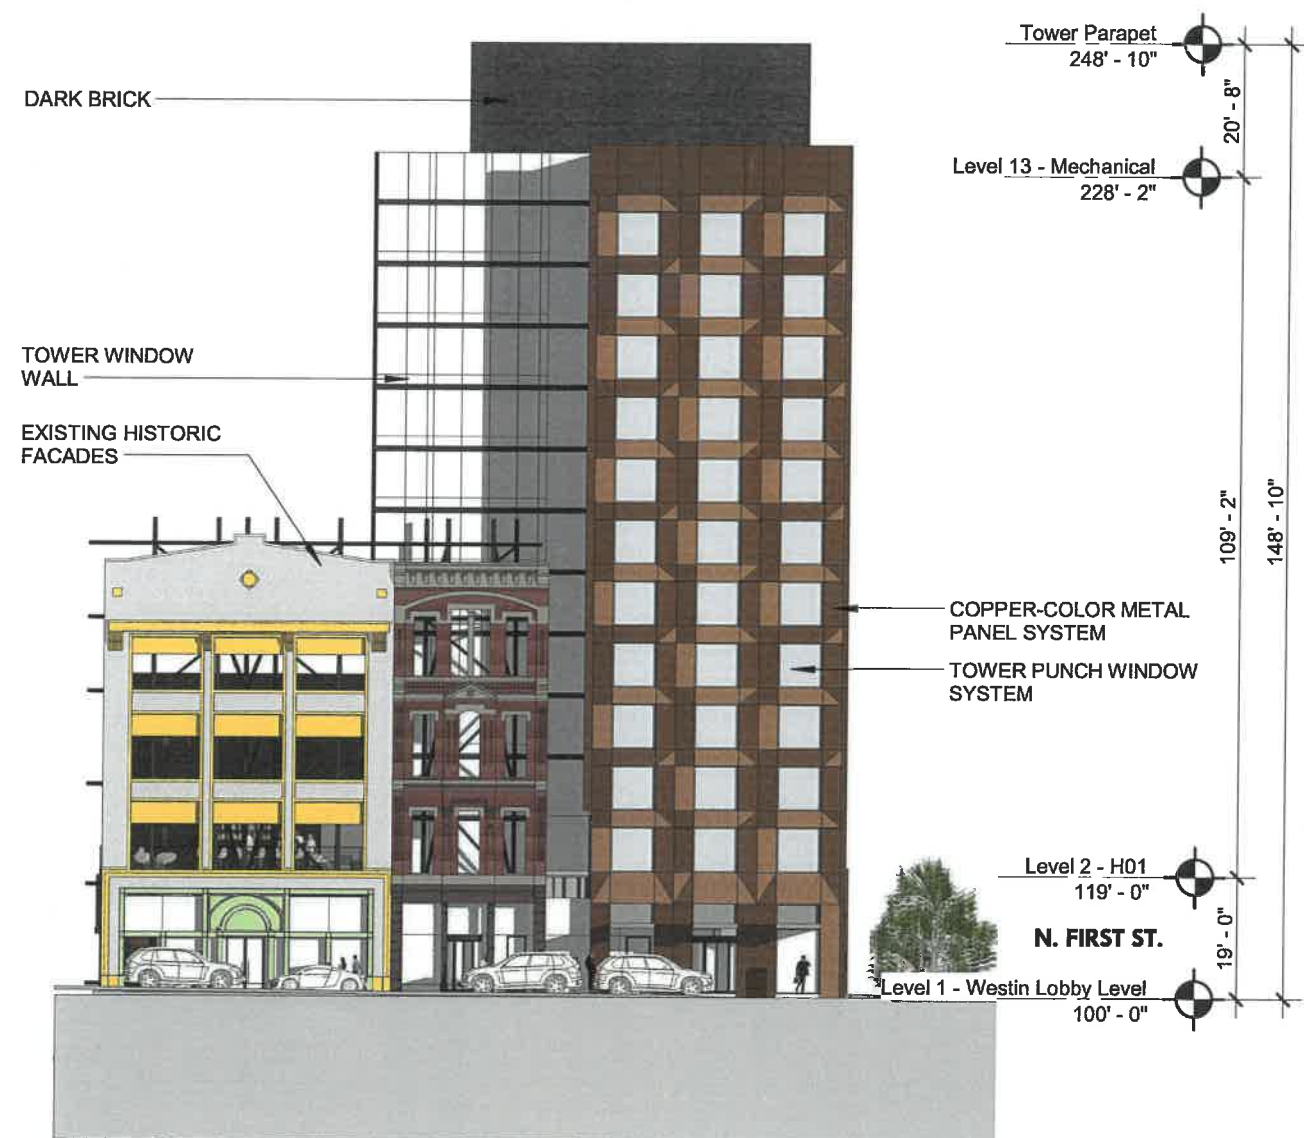

8 of 9 4-25-17 *map*


PODIUM GLASS

TOWER GLASS

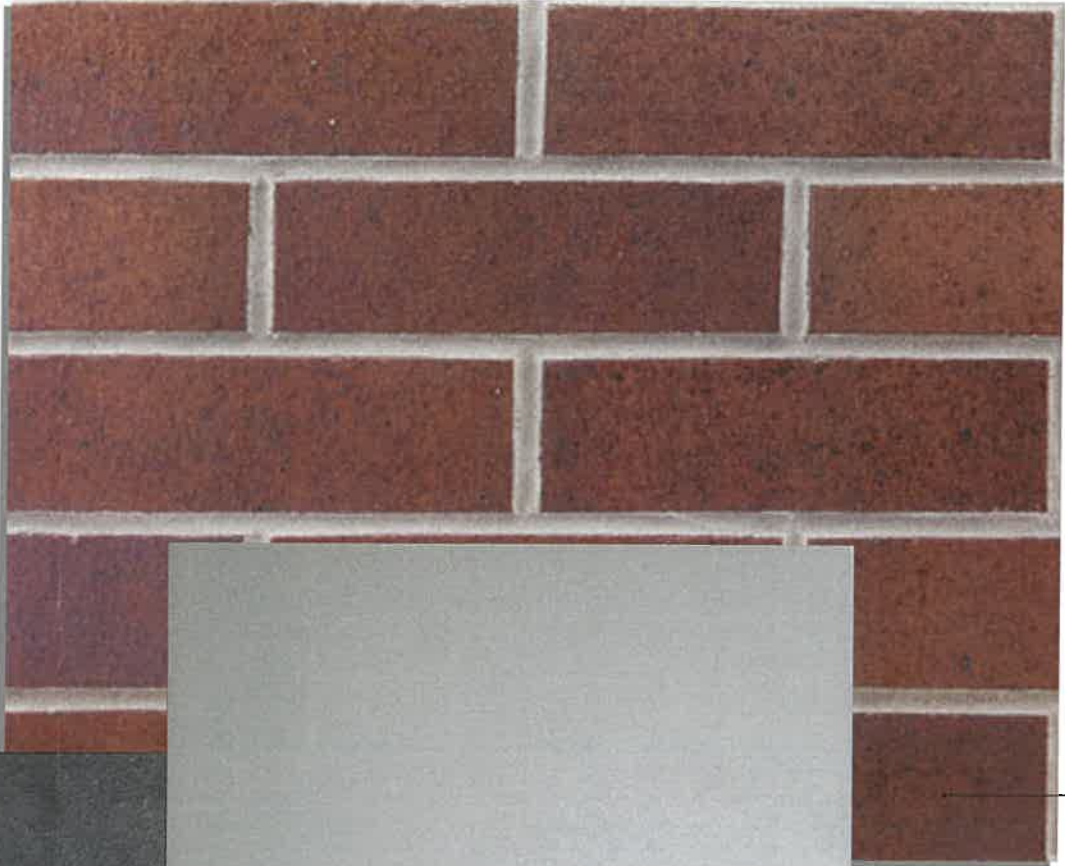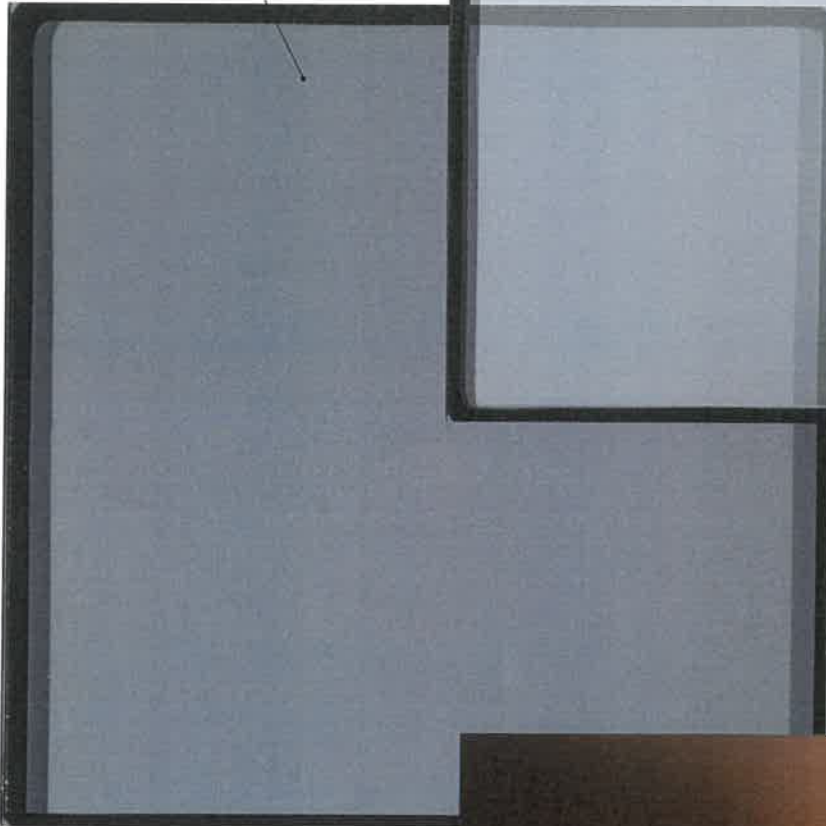

LIGHT BRICK ON TOWER
FACADE


LIGHT METAL PANEL AT
PODIUM FACADE

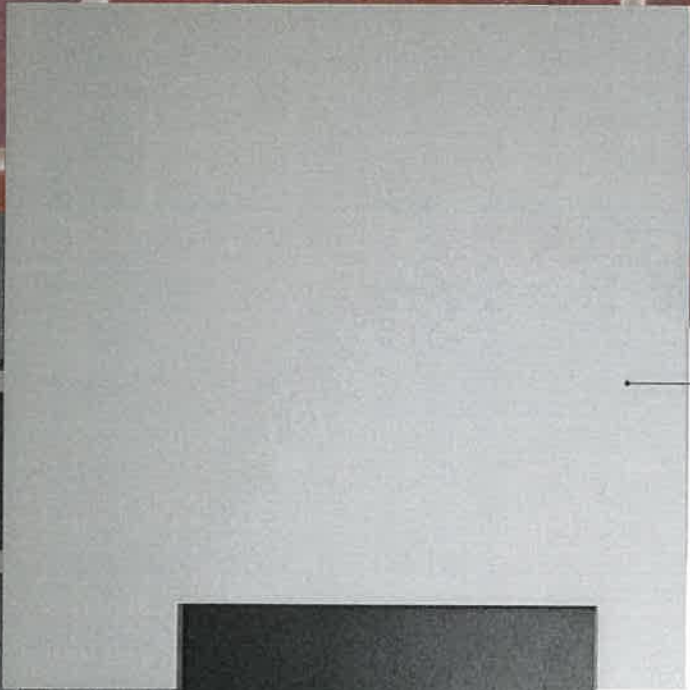

COPPER-COLORED METAL
PANEL ON MAIN ST.
FACADE



DARK BRICK ON TOWER
AND PODIUM FACADES

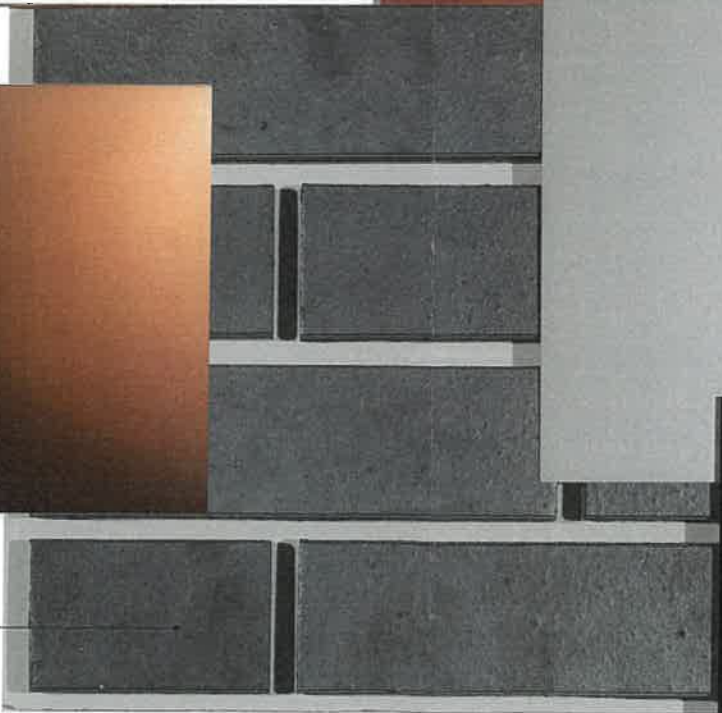

DARK METAL PANEL AT
PODIUM FACADE

