


## PROPERTY INFORMATION


Parcel ID - 068G00110000

PROJECTS & FEATURES	
<b>Zoning</b>	OR3 - TN
<b>Flood Plain</b>	NO
<b>Vehicle Parking</b>	Required: 13 Spaces (1 per 350 GSF) Provided: 4 Spaces - 1 On-street, 3 Off-street
<b>Bicycle Parking</b>	Required: 0 Provided: 5
<b>Historic Site</b>	YES

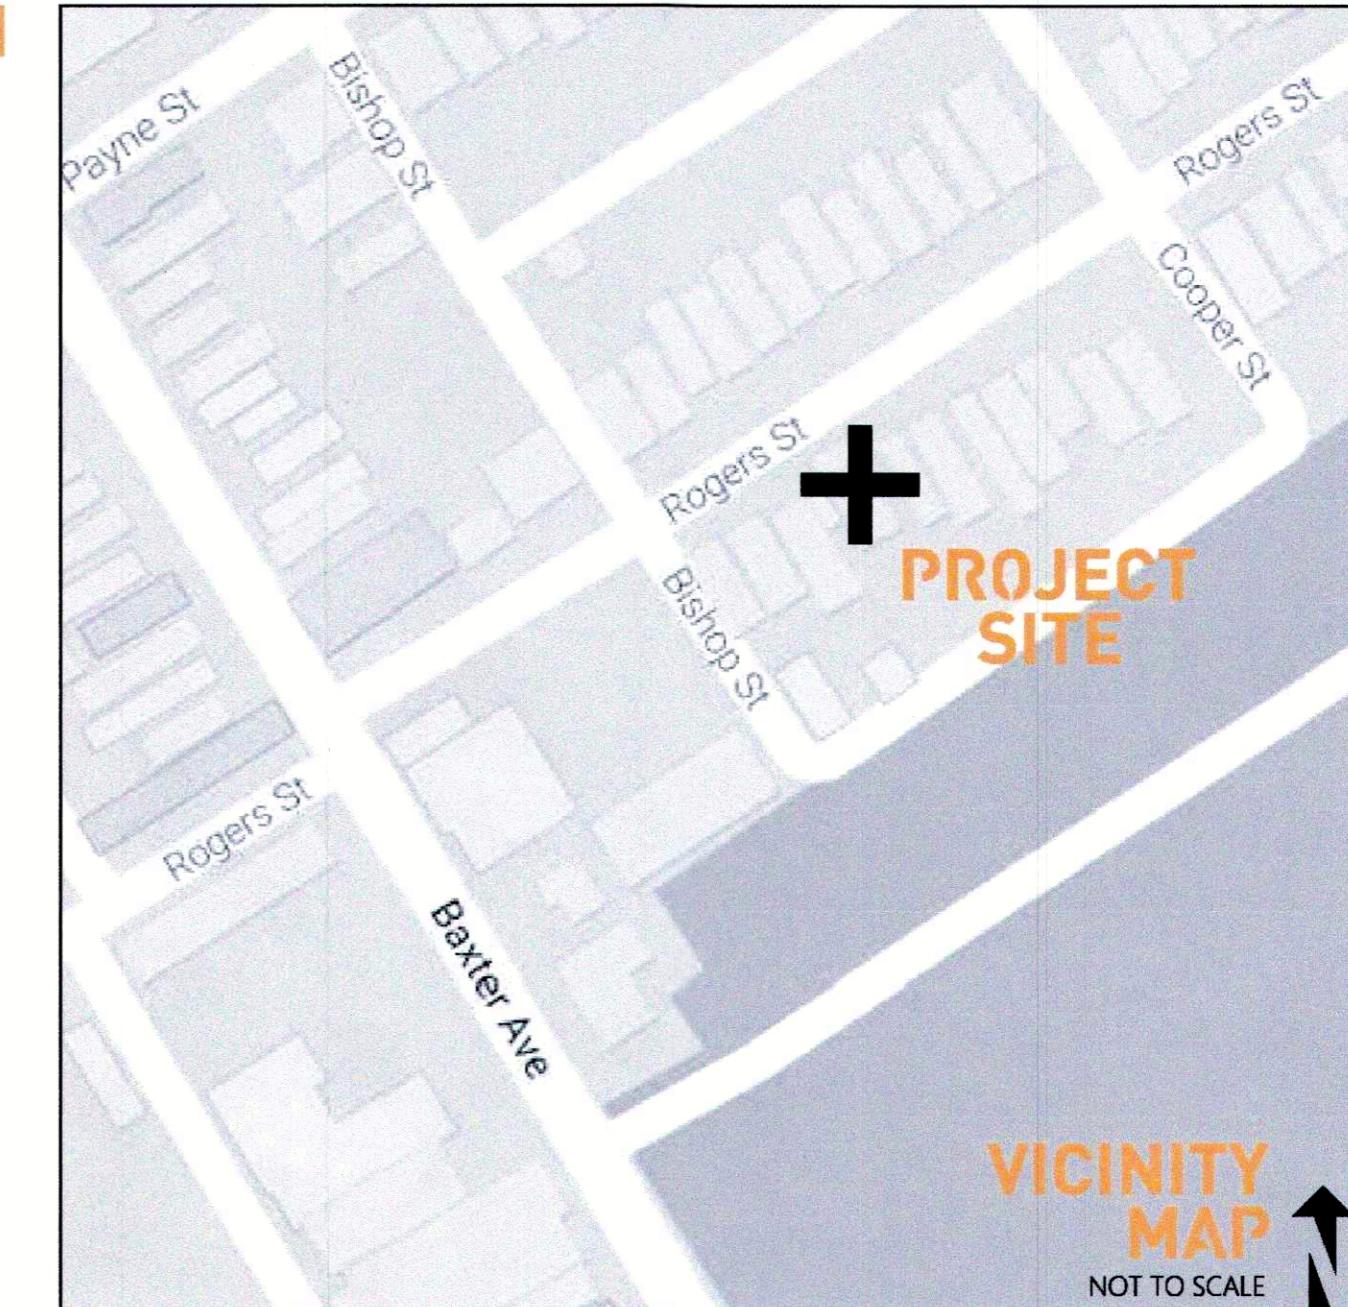

# VICINITY MAP

NOT TO SCALE

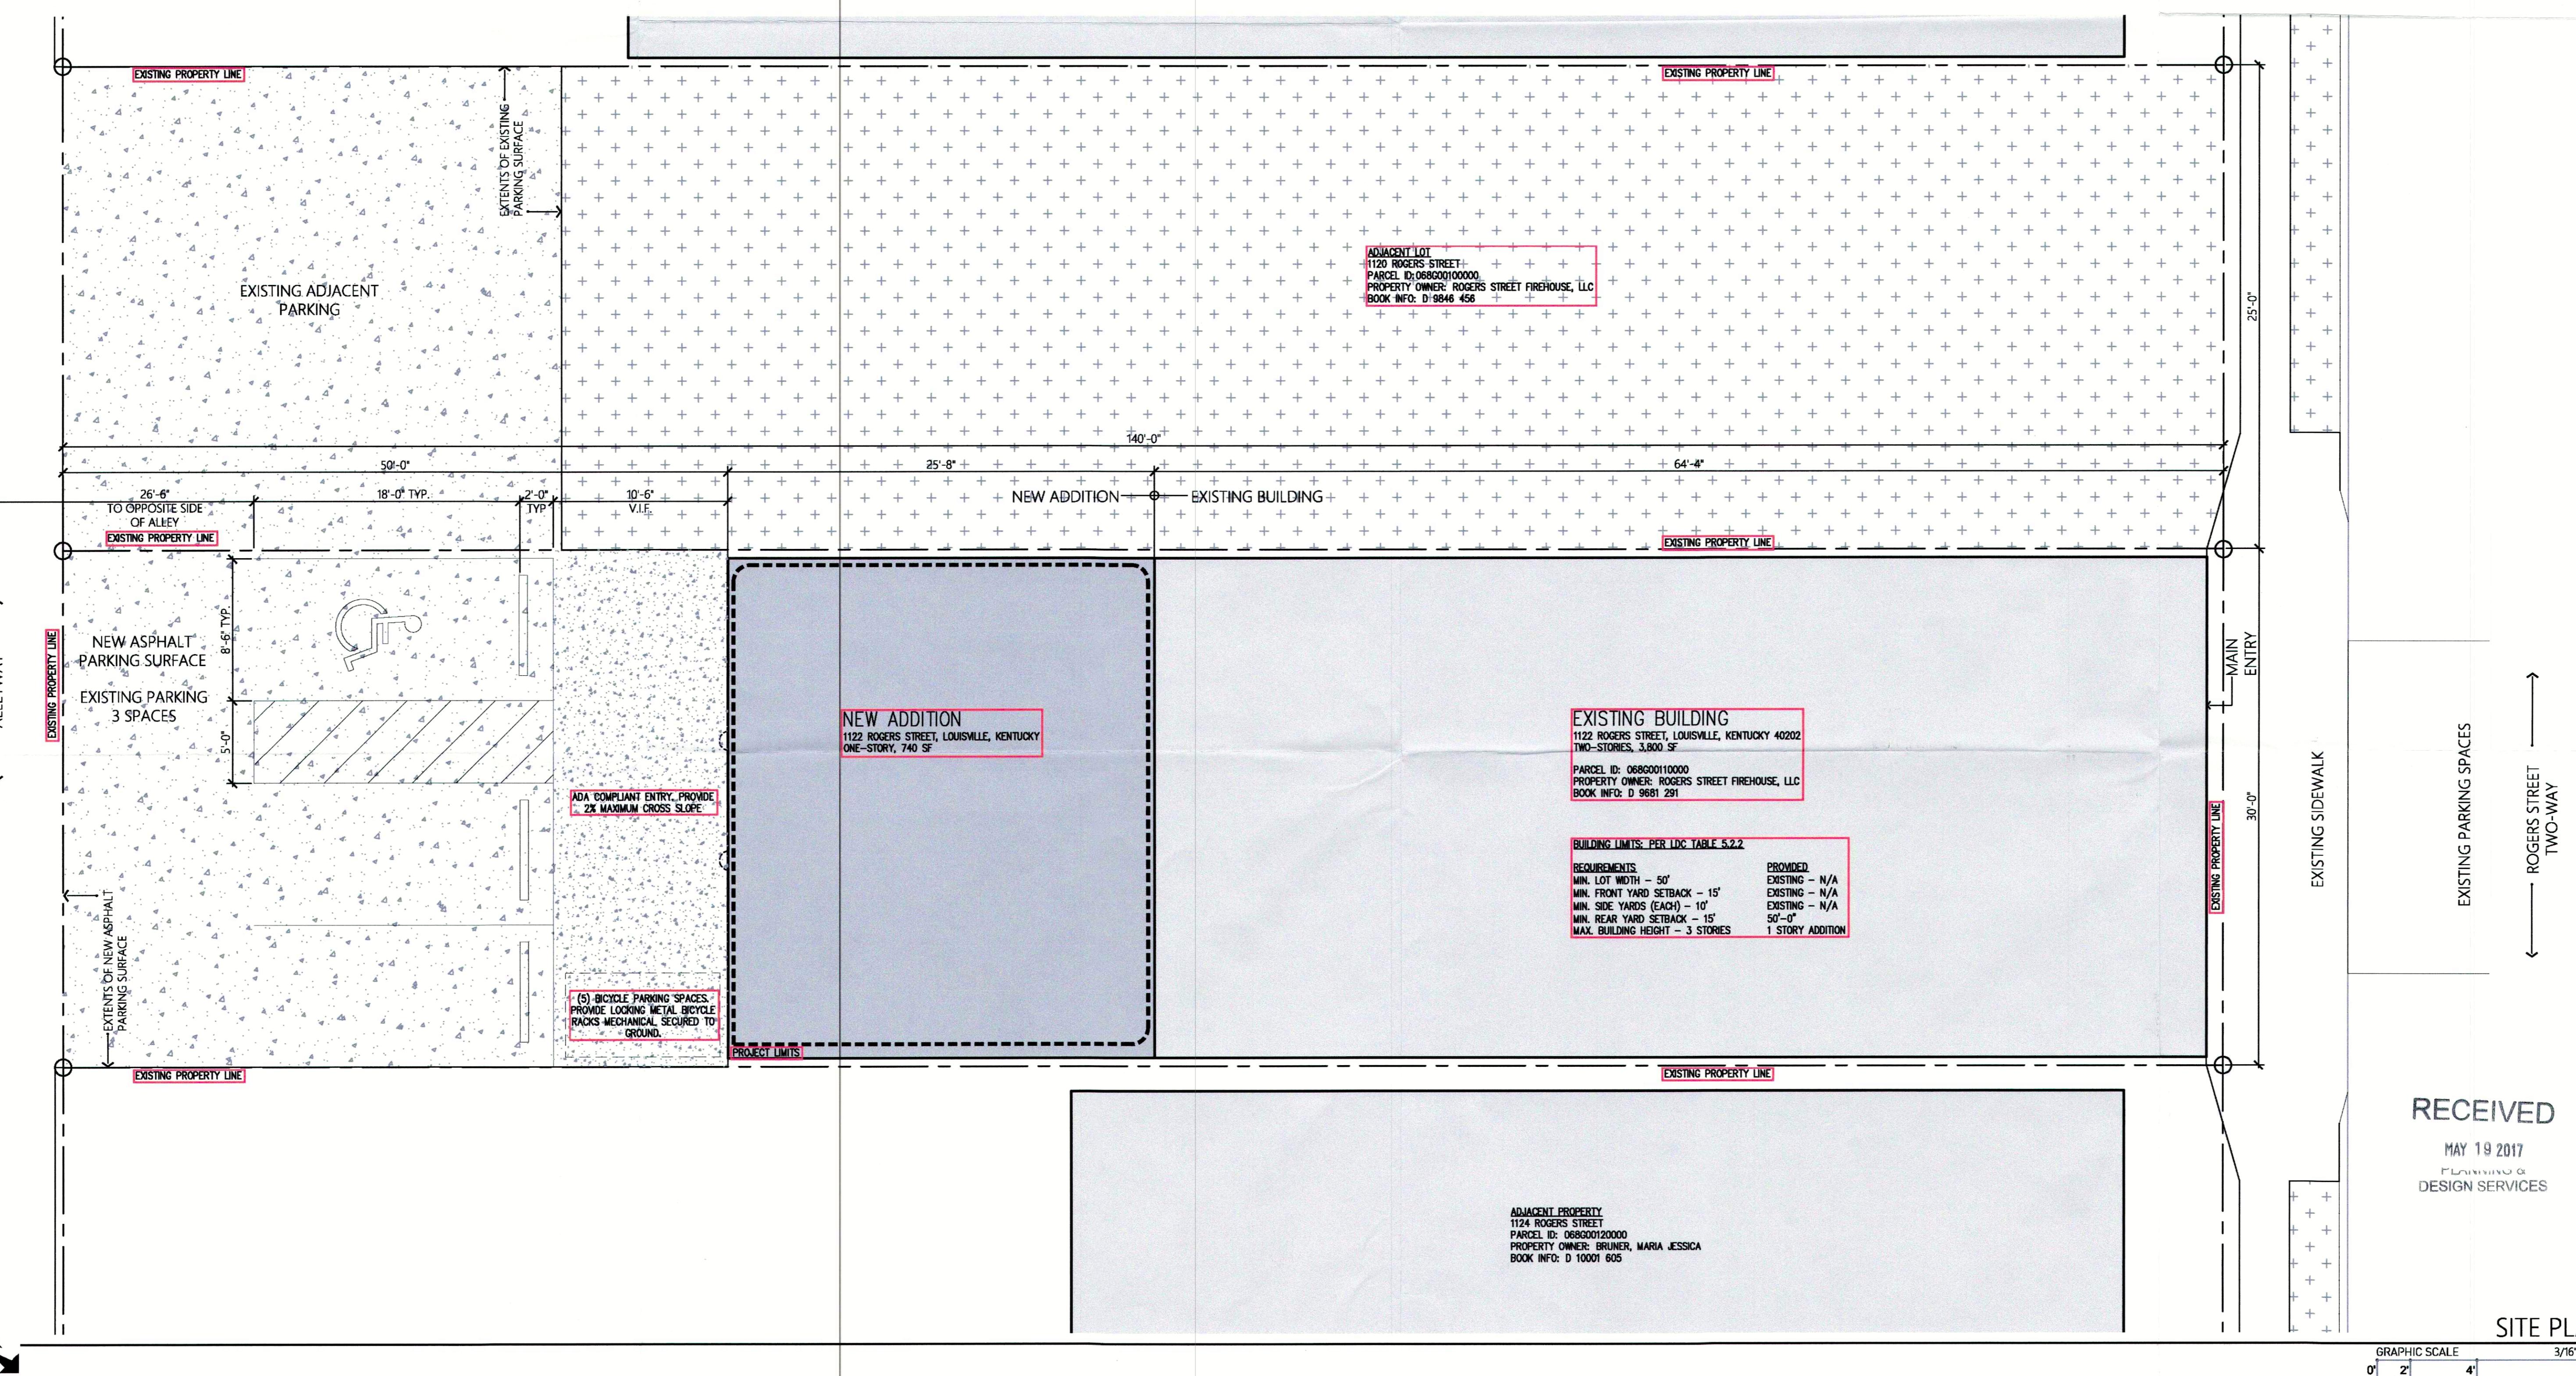

RECEIVED

MAY 19 2017  
PLANNING &  
DESIGN SERVICES

**3/16"** = 1'-0"

MAR1611

A0.1

# SITE PLAN

---

# 1122 Rogers Street

---

05.15.17

03.16.17