



Floor Plan (Laundromat)

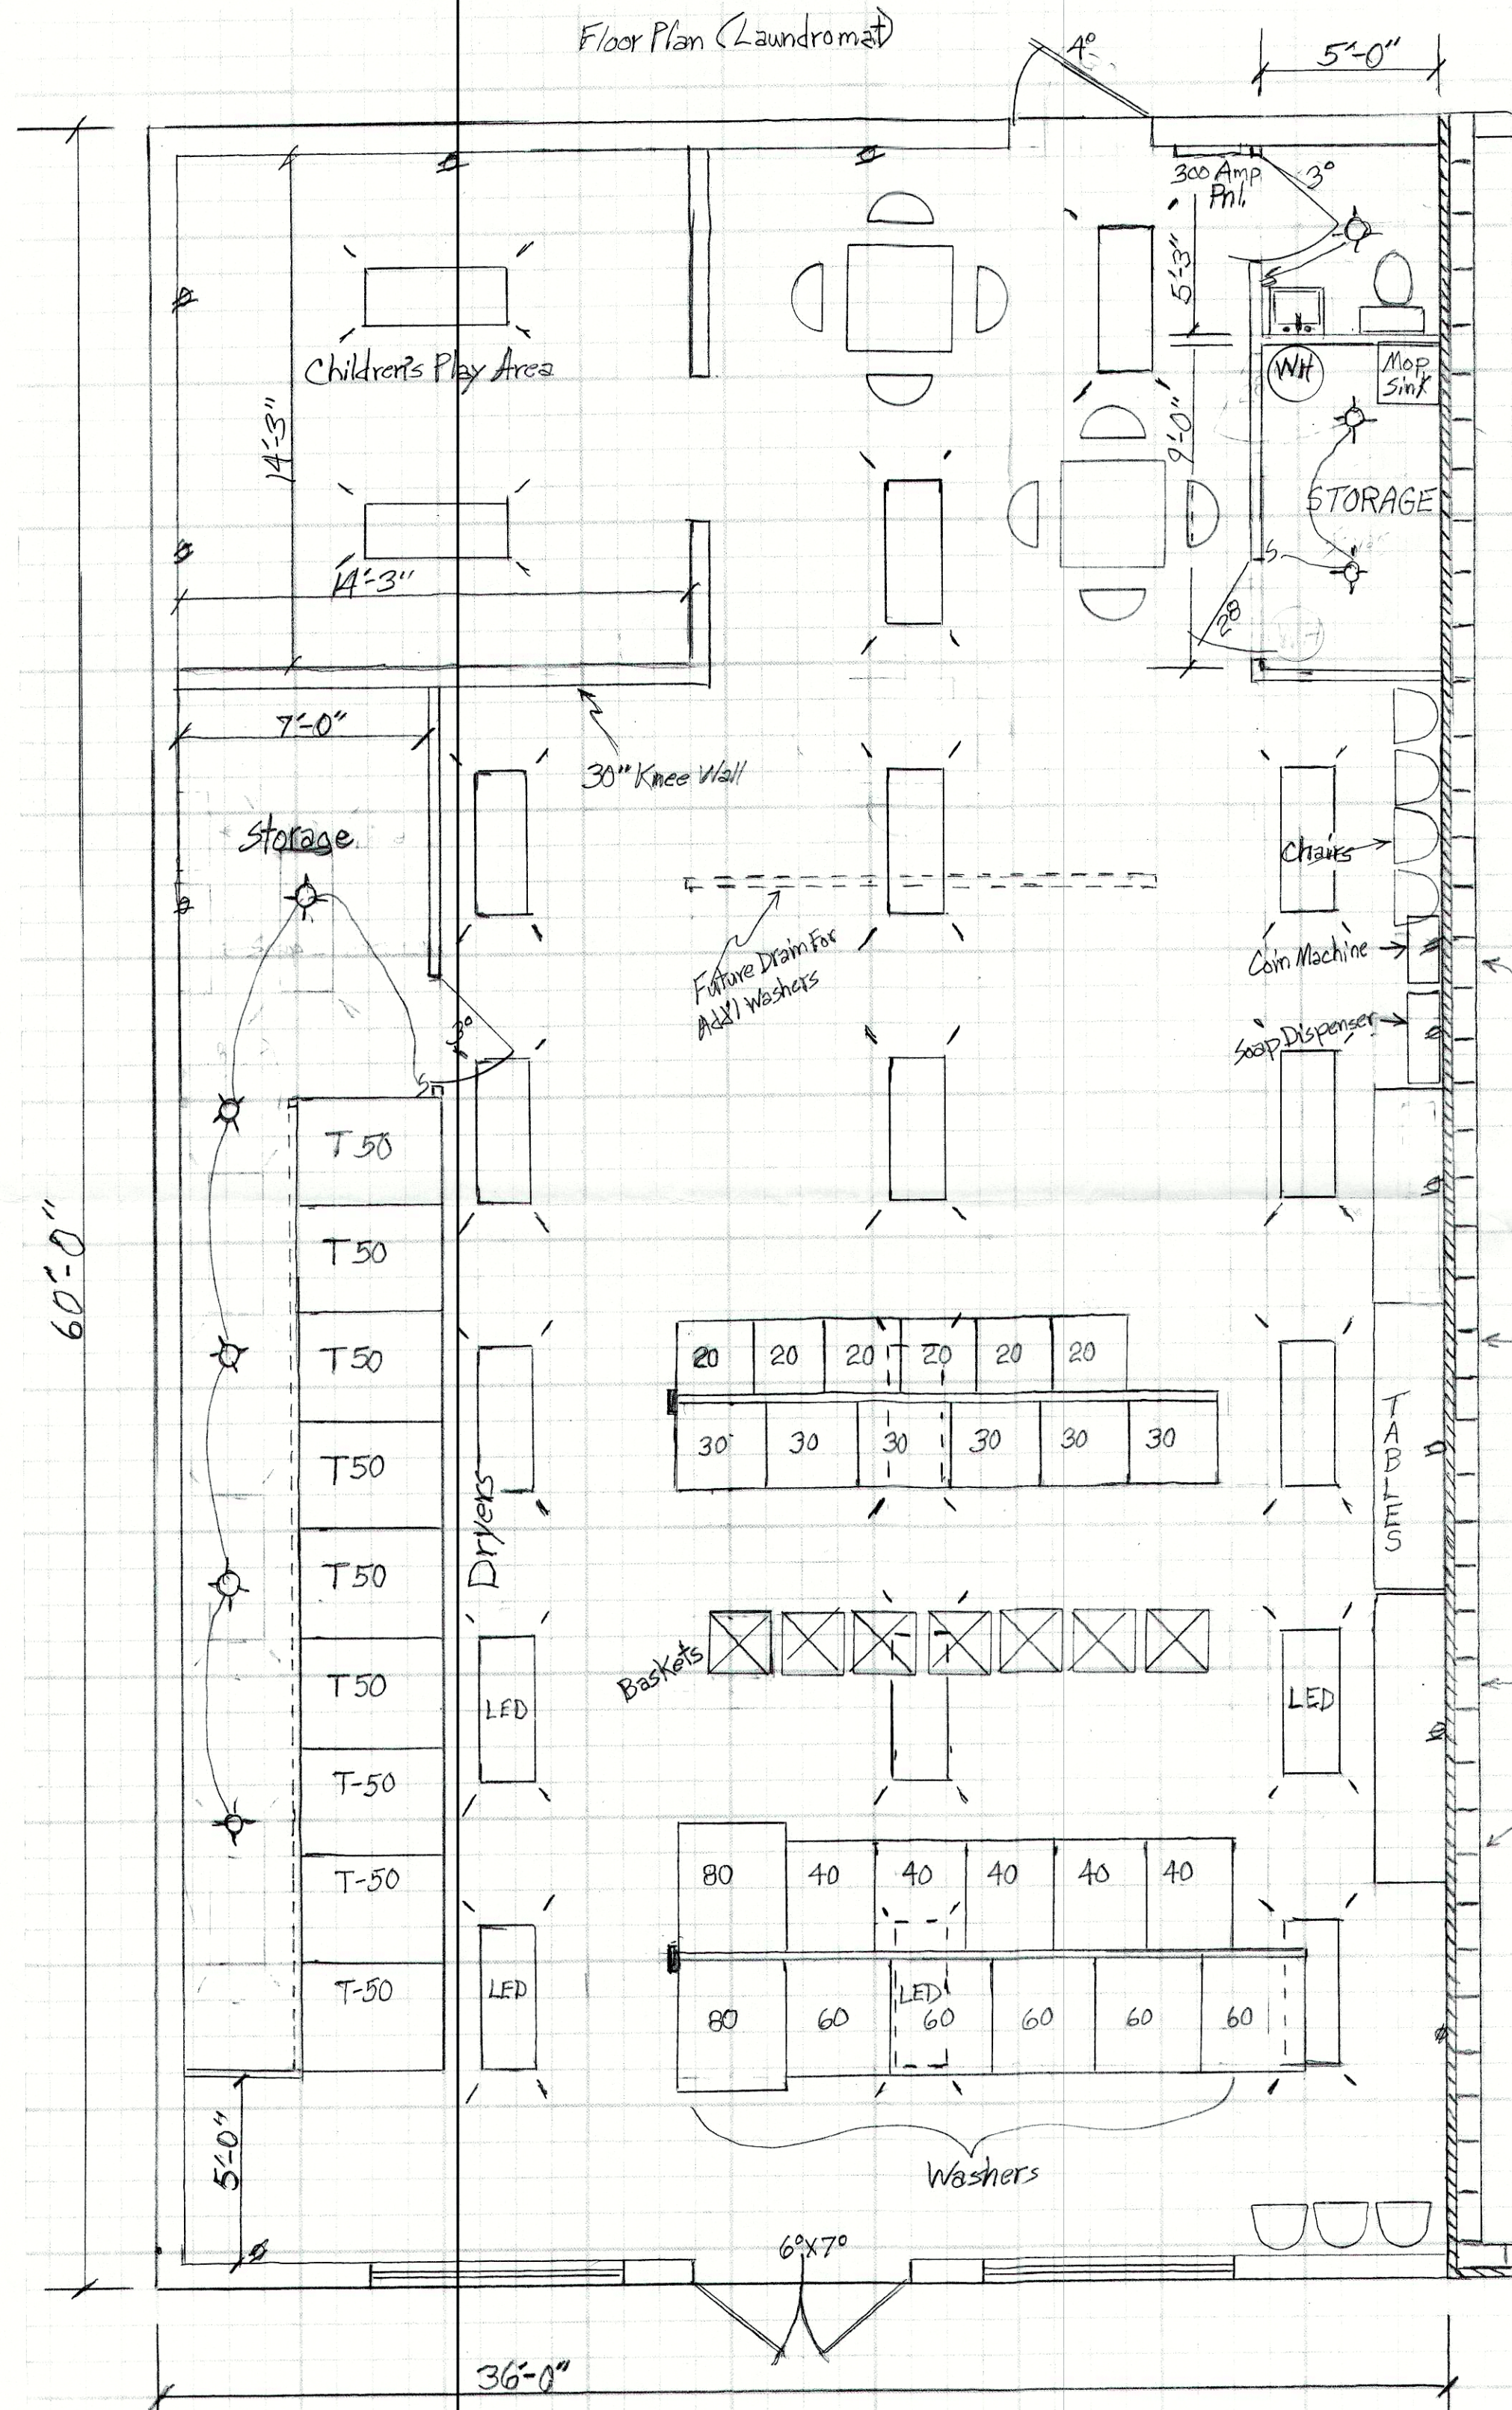

Floor Plan (Deli)

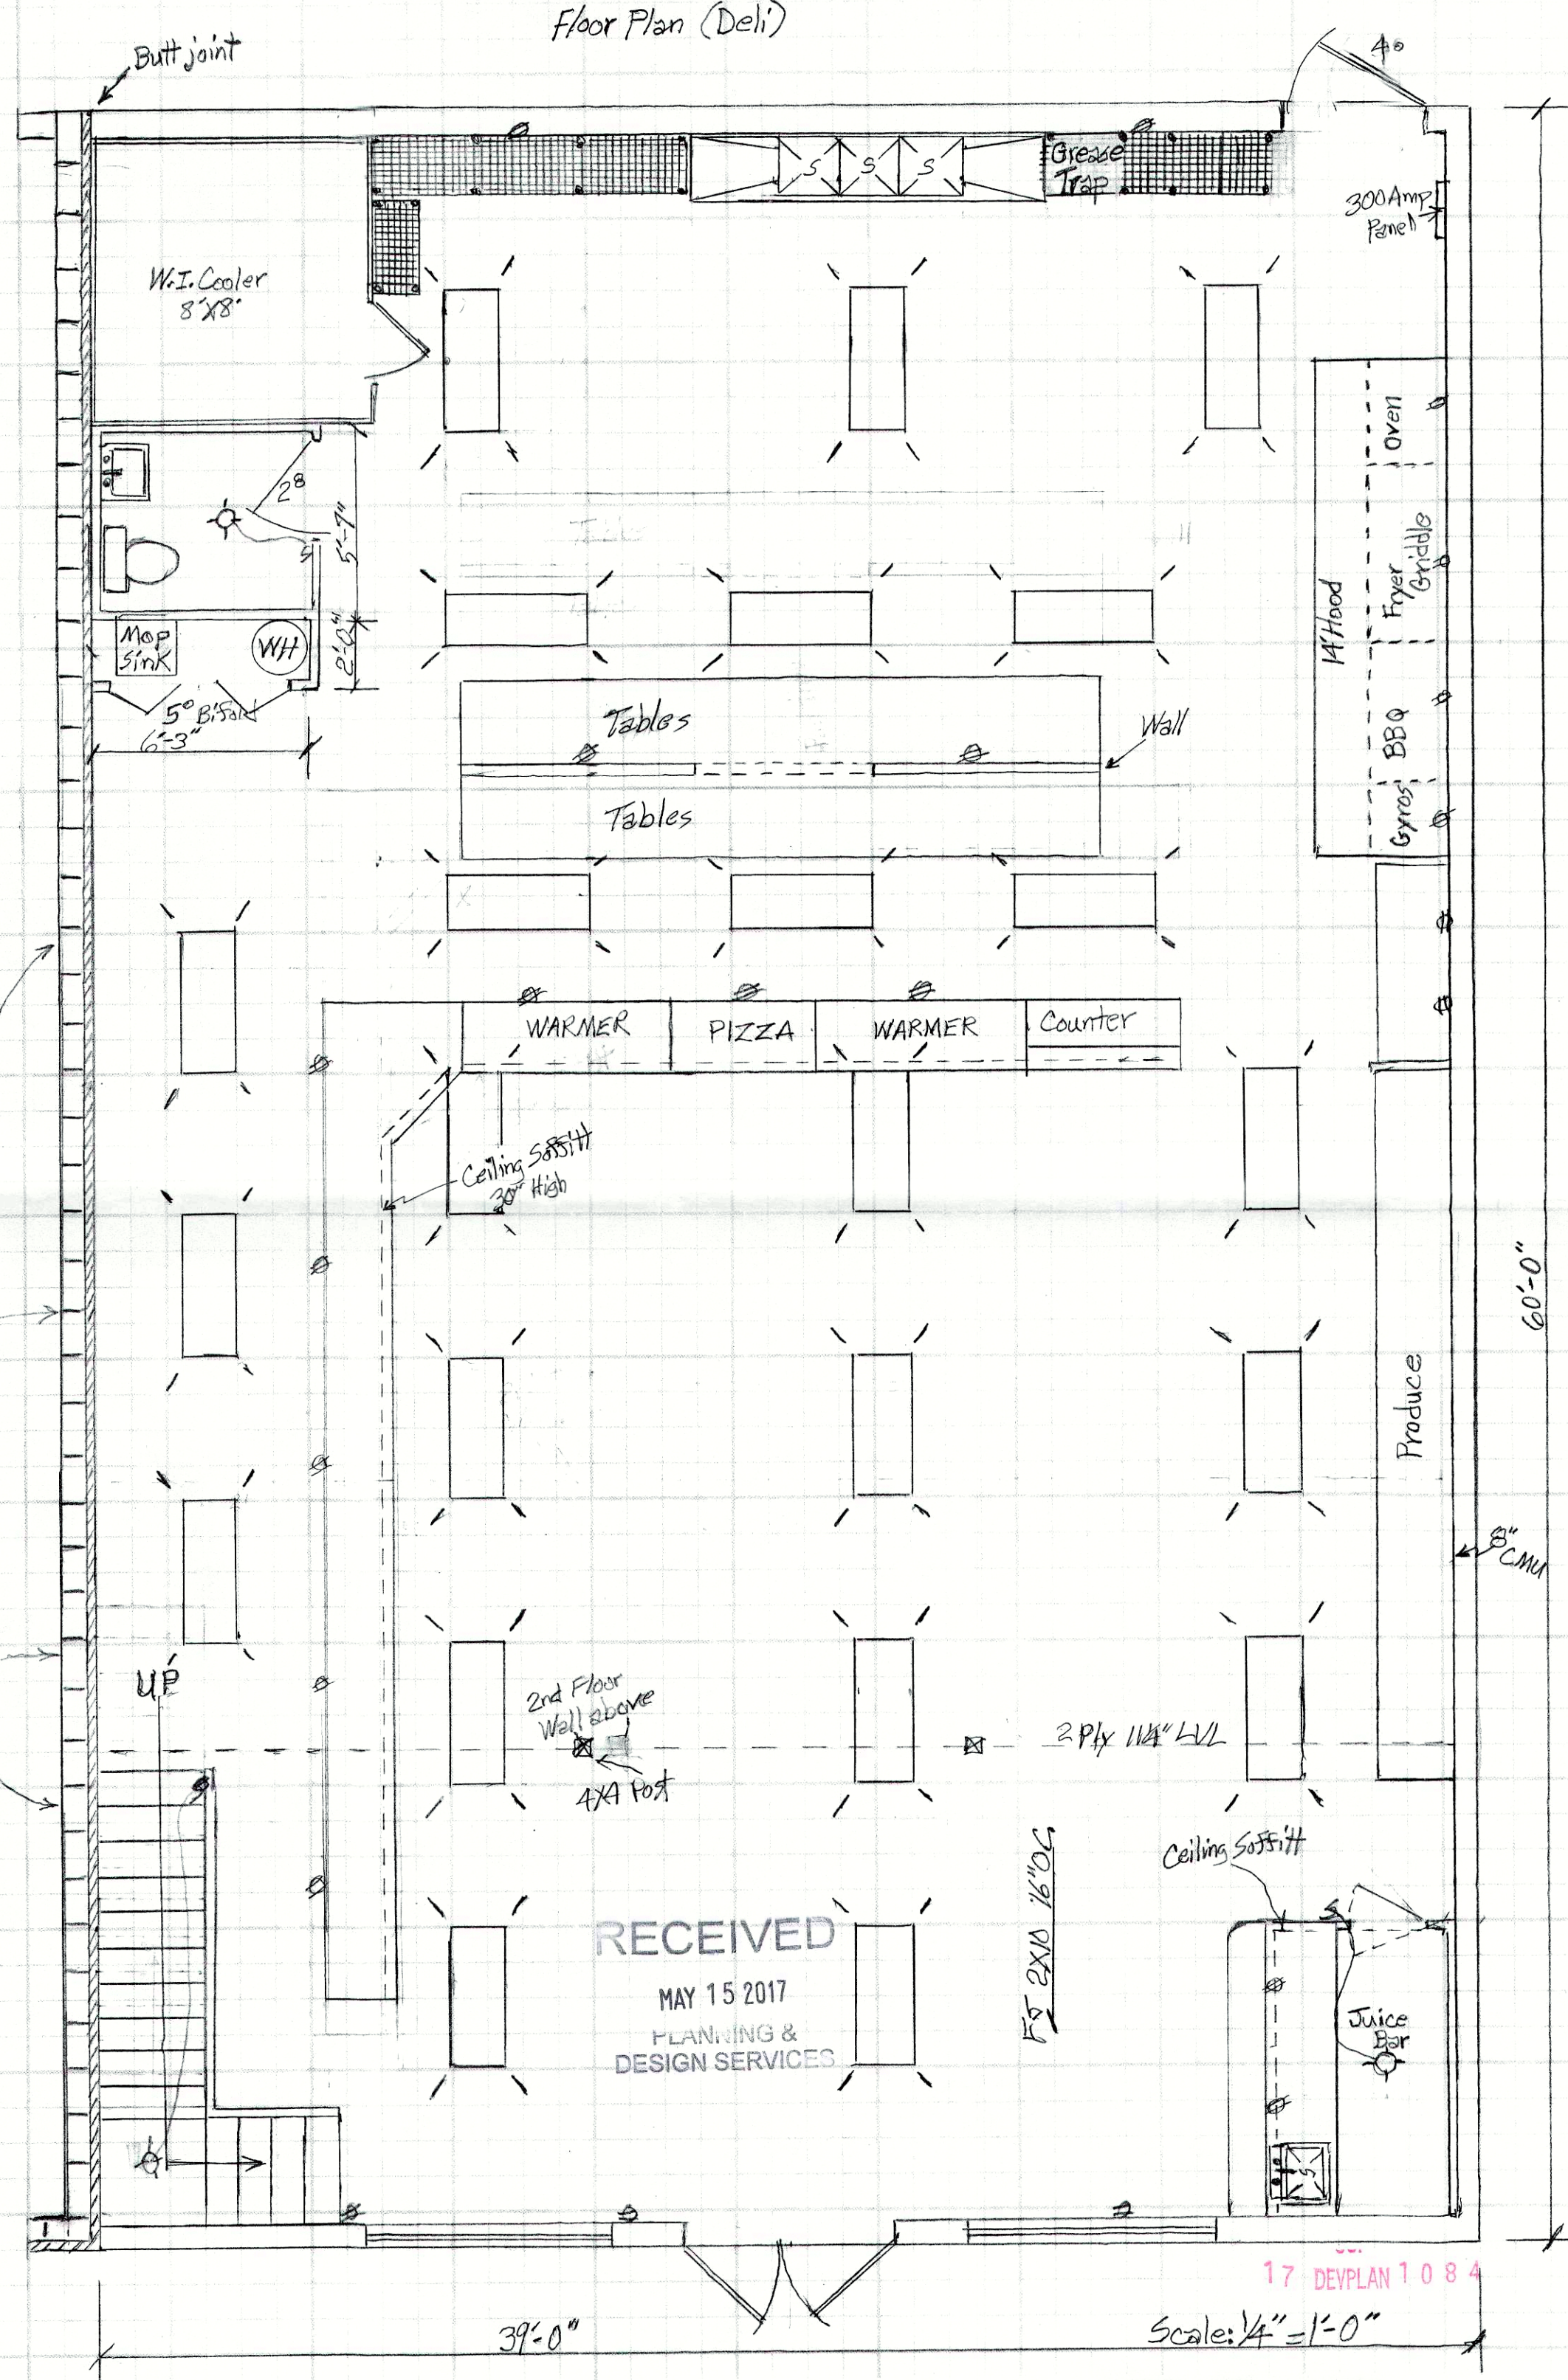

RECEIVED
MAY 15 2017
PLANNING & DESIGN SERVICES