


15' ALLEY

17058

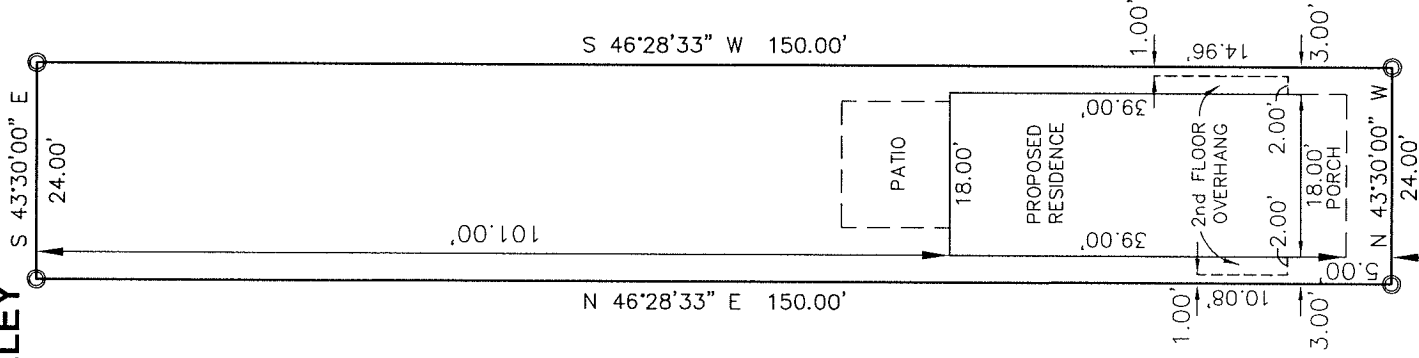

RECEIVED

AUG 21 2017
PLANNING &
DESIGN SERVICES

REUTLINGER AVENUE 60' R/W



Milestone
design group

PLOT PLAN

CLIENT: MARIAN GROUP

ADDRESS: 1133 REUTLINGER AVENUE