


TIMOTHY BIXLER
13 AC RESIDENT

AUG 01 2017

DESIGN SERVICES

5 AC RESIDEN:

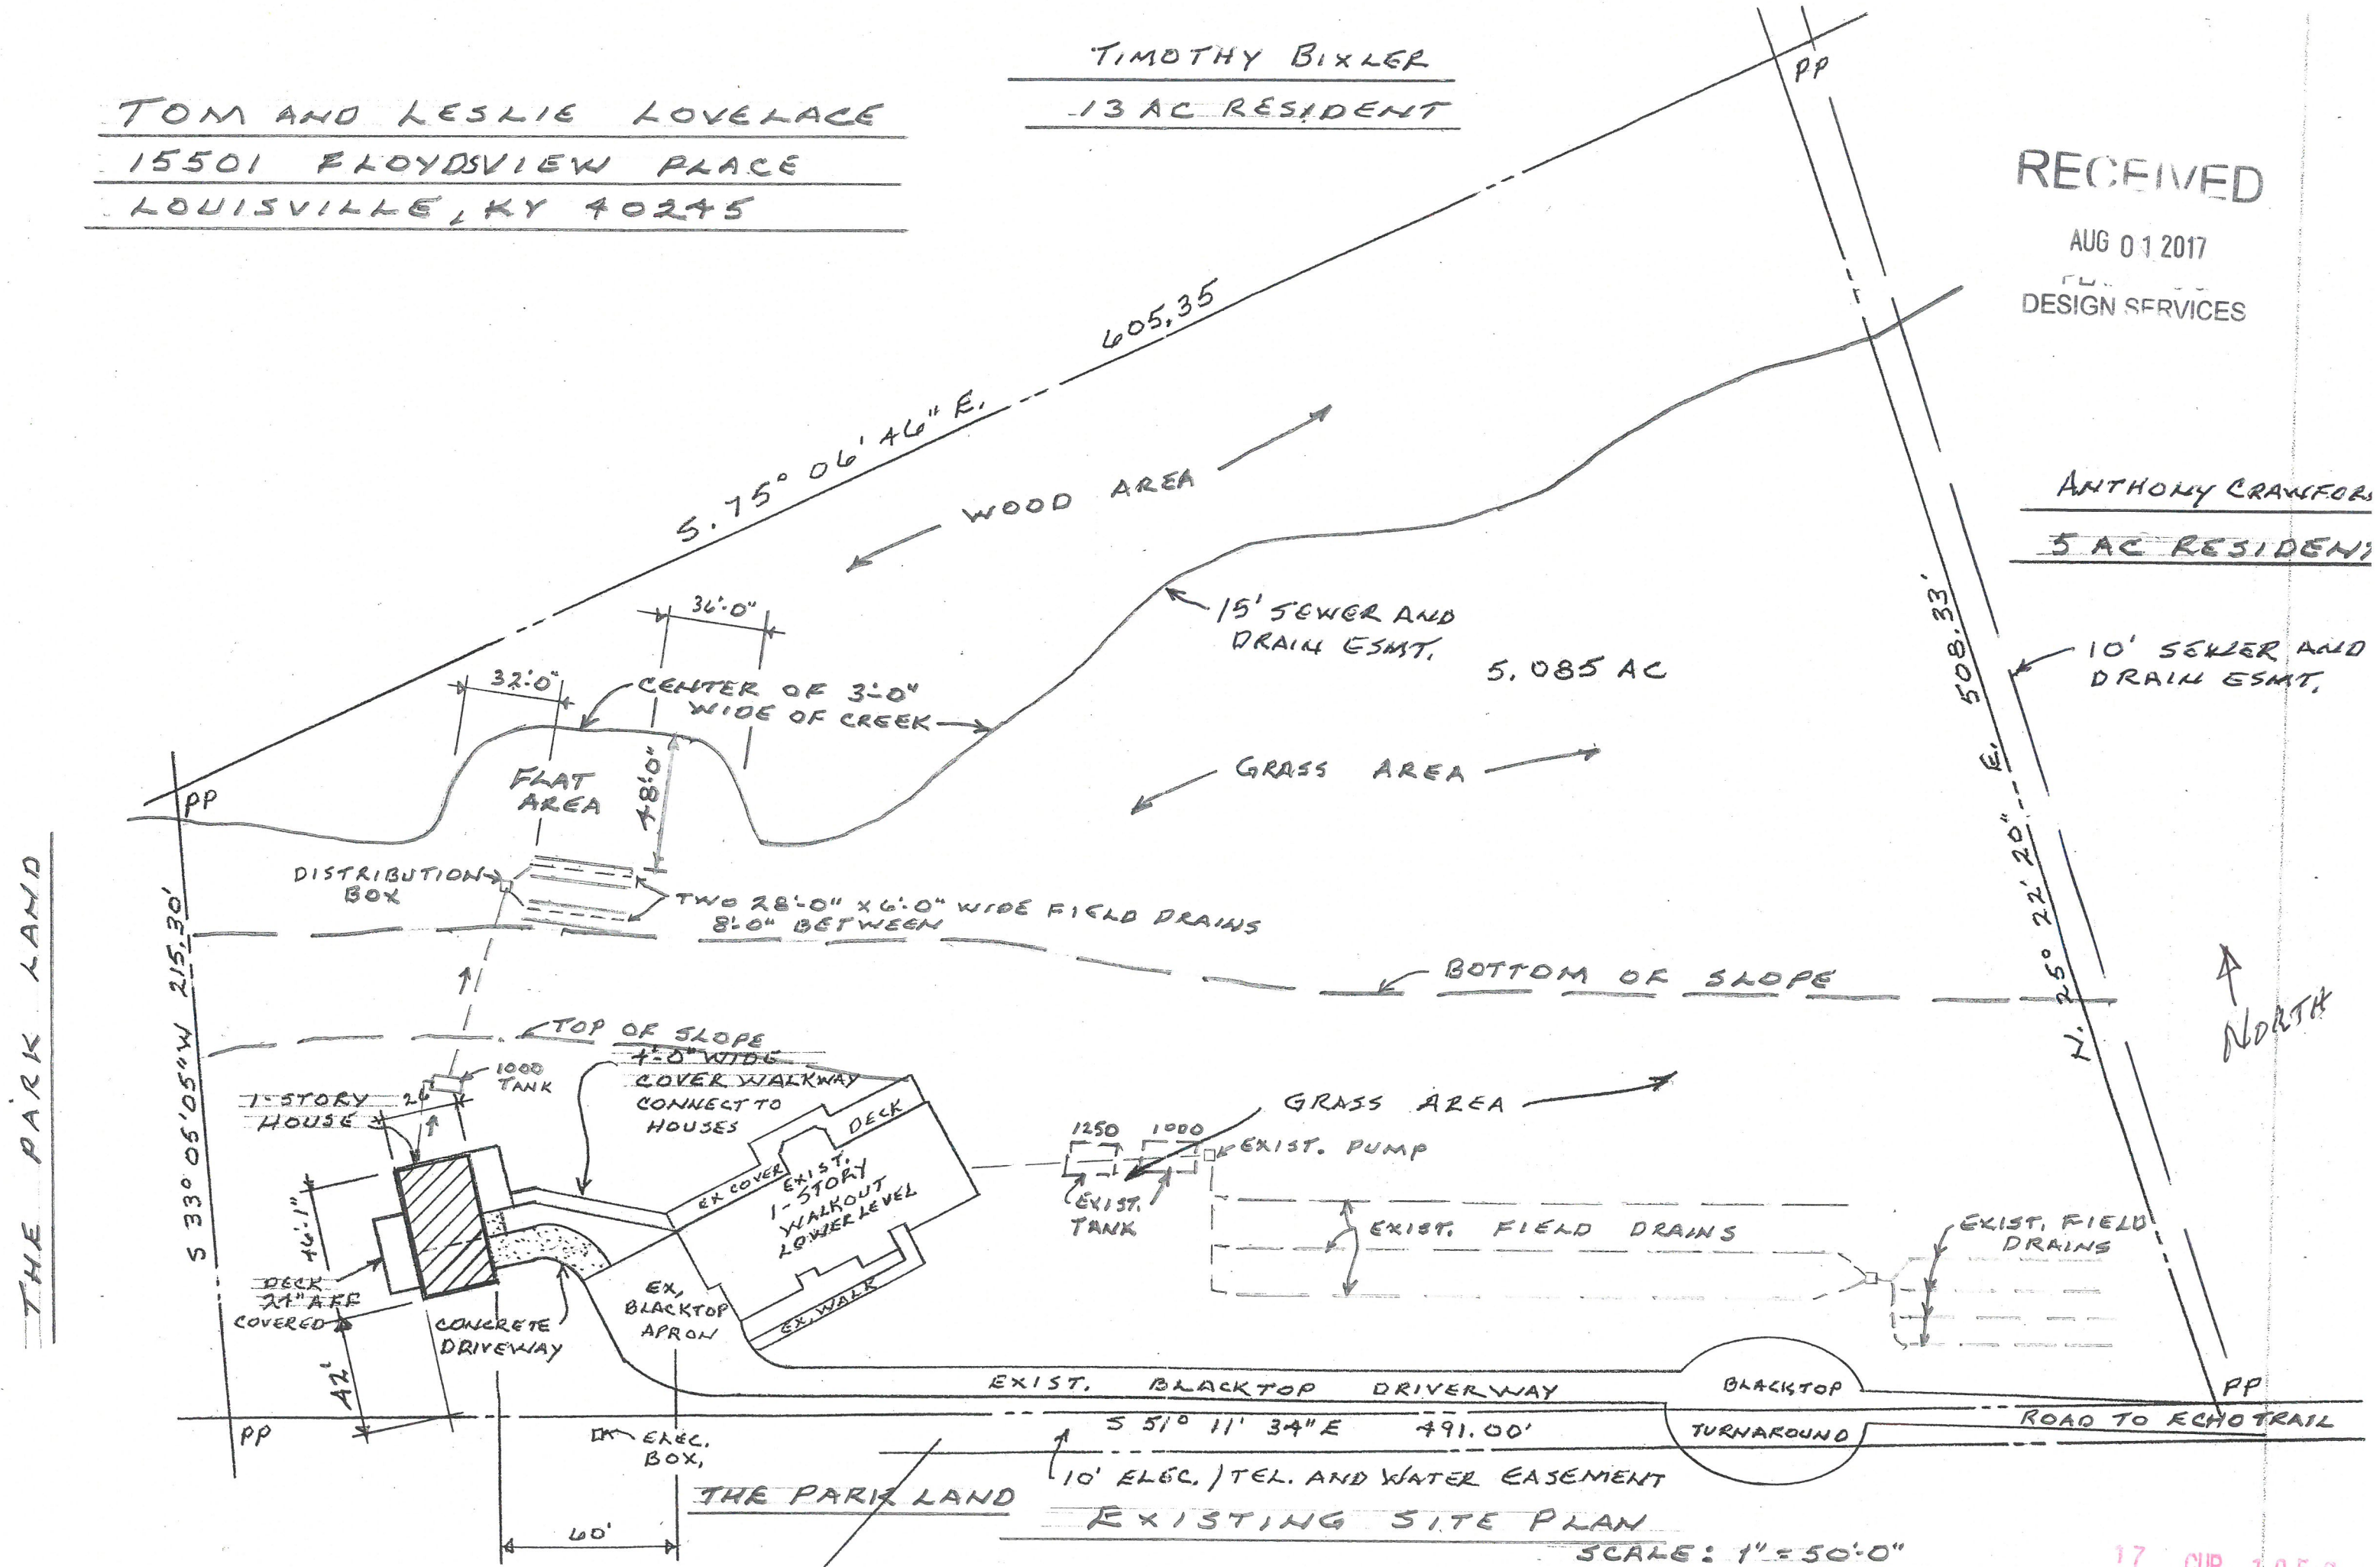

17 CUP 1059